
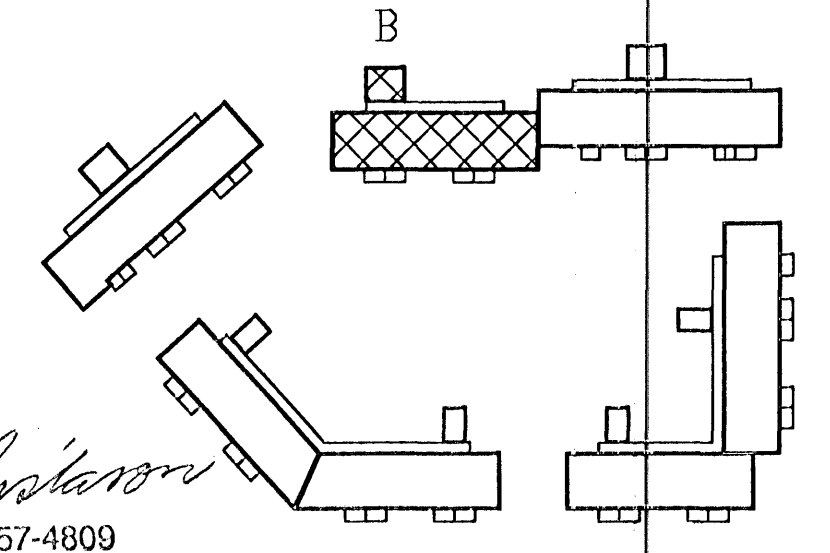


B

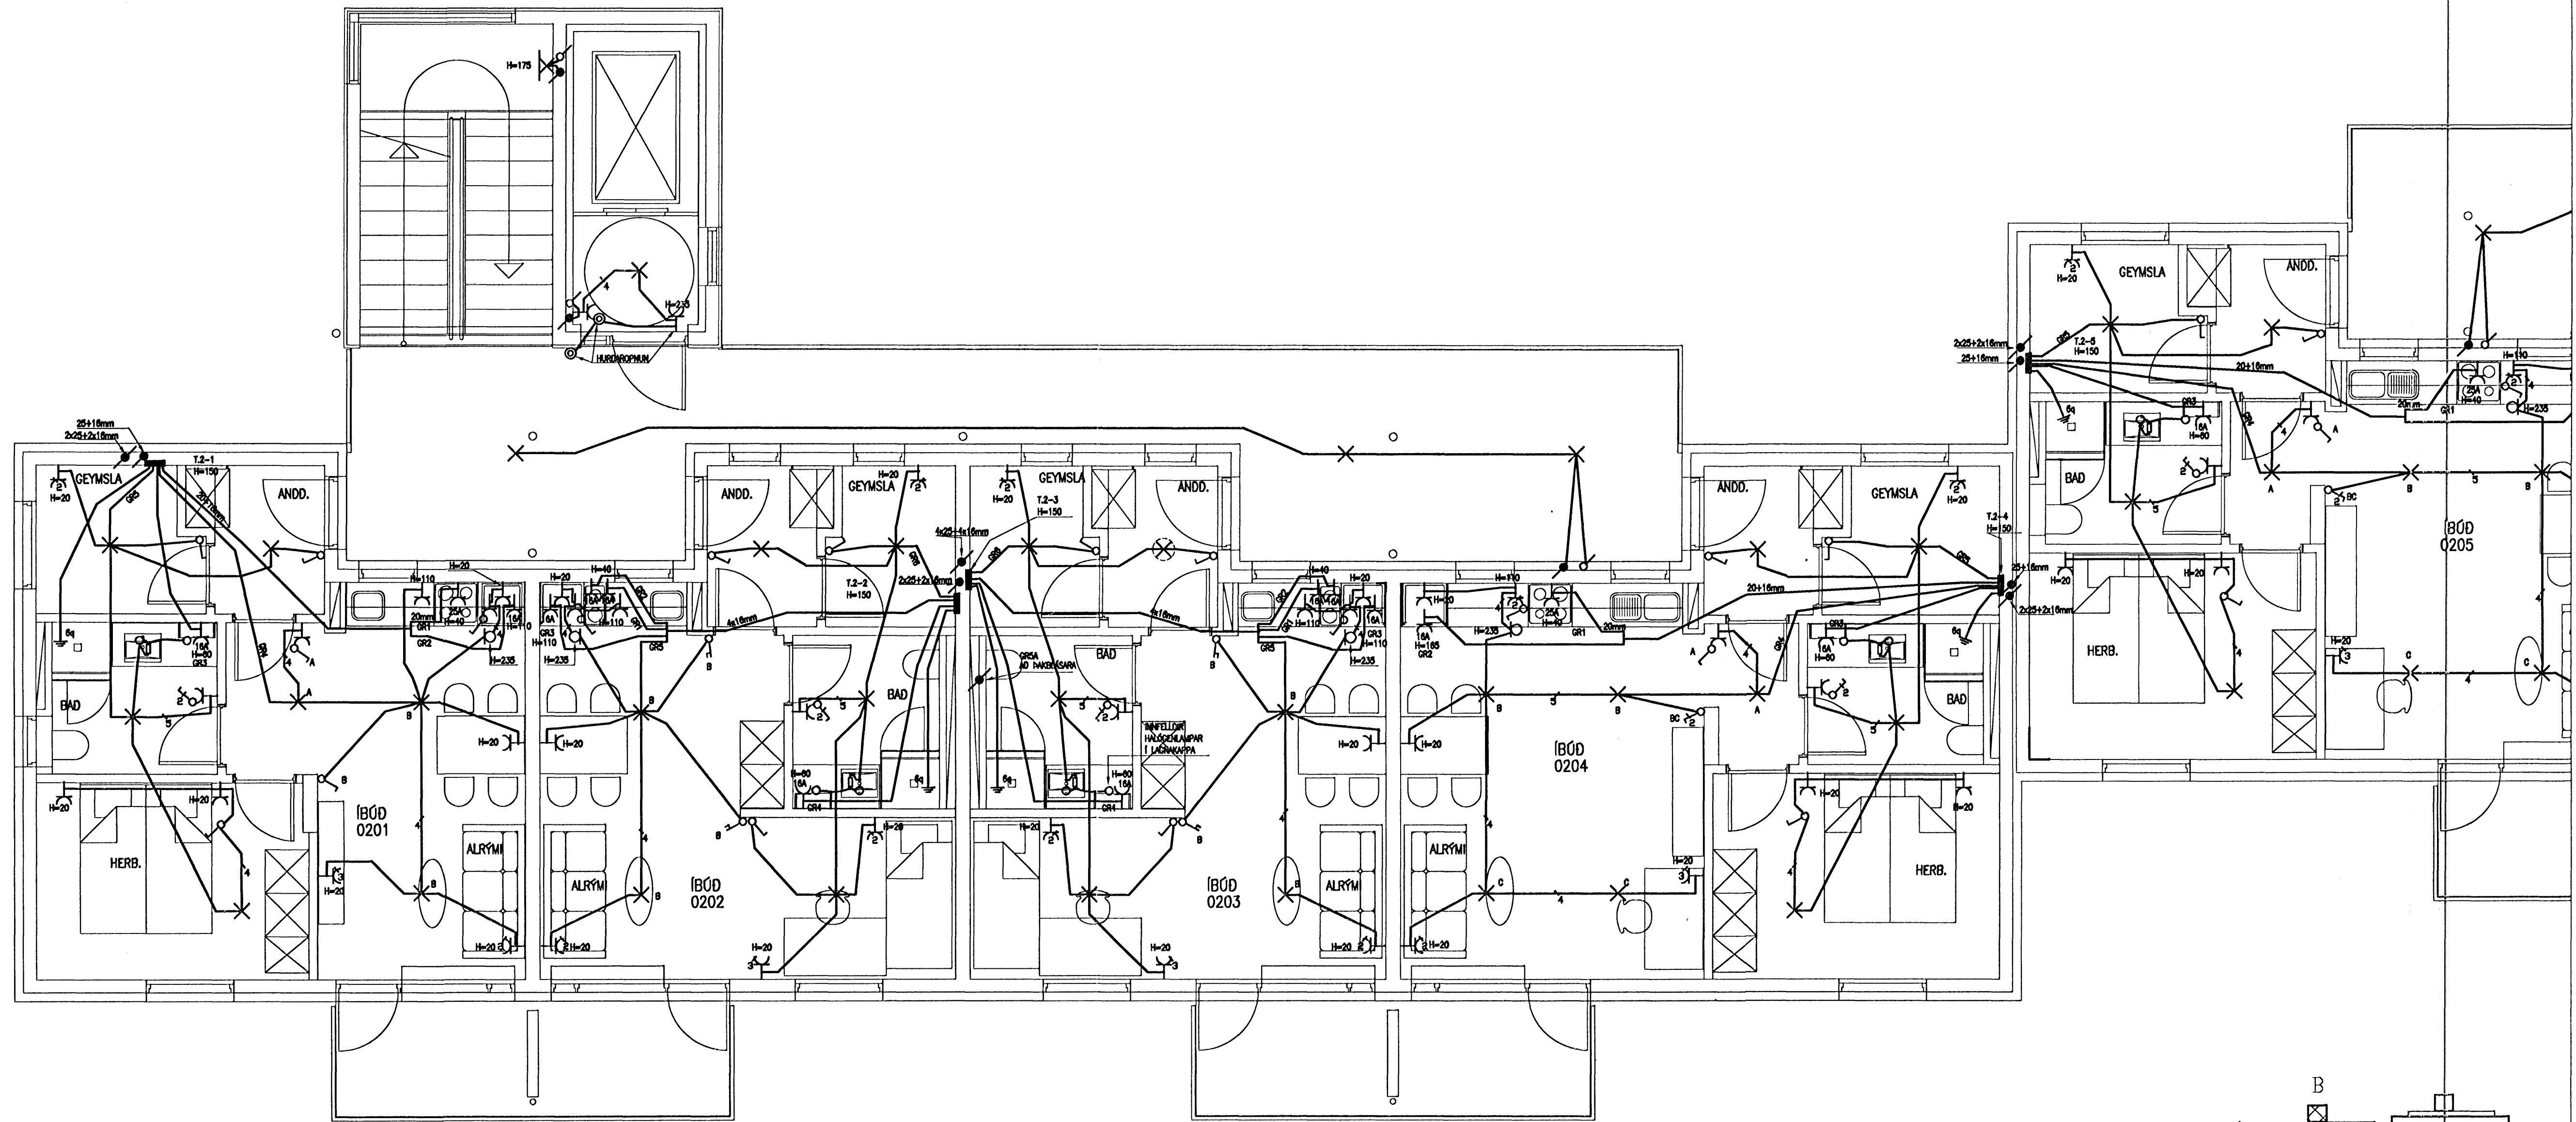

Gísli Björnsen
 Kt. 1/0657-4809

RTK RAFFEIKNISTOFA THOMAS KAABER <small>SKÓLAVÖRÐUSTÍG 3 S: 552 1266 FAX: 552 8266 E-MAIL: rtk@sk3.is KT: 420198-2999</small>	BJARKAVELLIR 5B OG 5C HAFNARFIRDI FULLNADARTEIKNING GRUNNMÝND 2. HÆÐAR RAFLAGNIÐ		
	d. 28.09.06 BL05 AF26 MKV.1:50	H. JÐH	T. JÐH
SAMP. <i>Thomas Kaaber</i>	VERKNR. 1176	TEIKNR. R-03	