
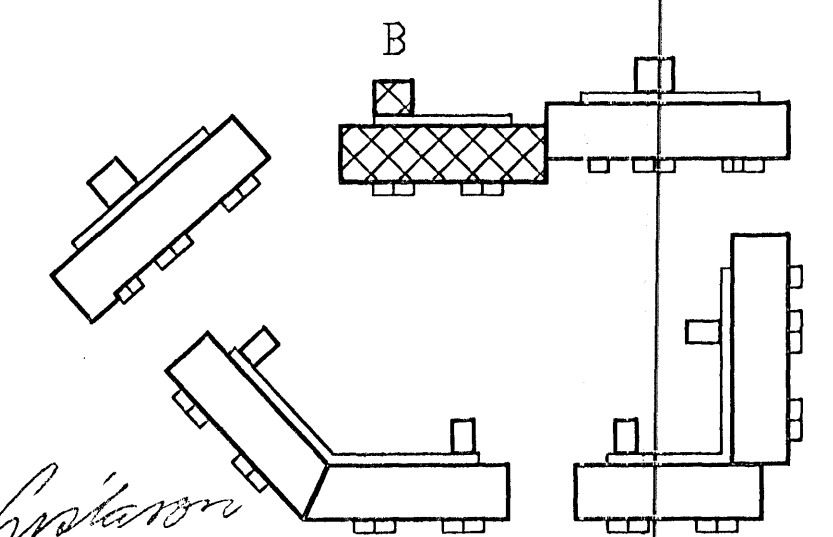


B

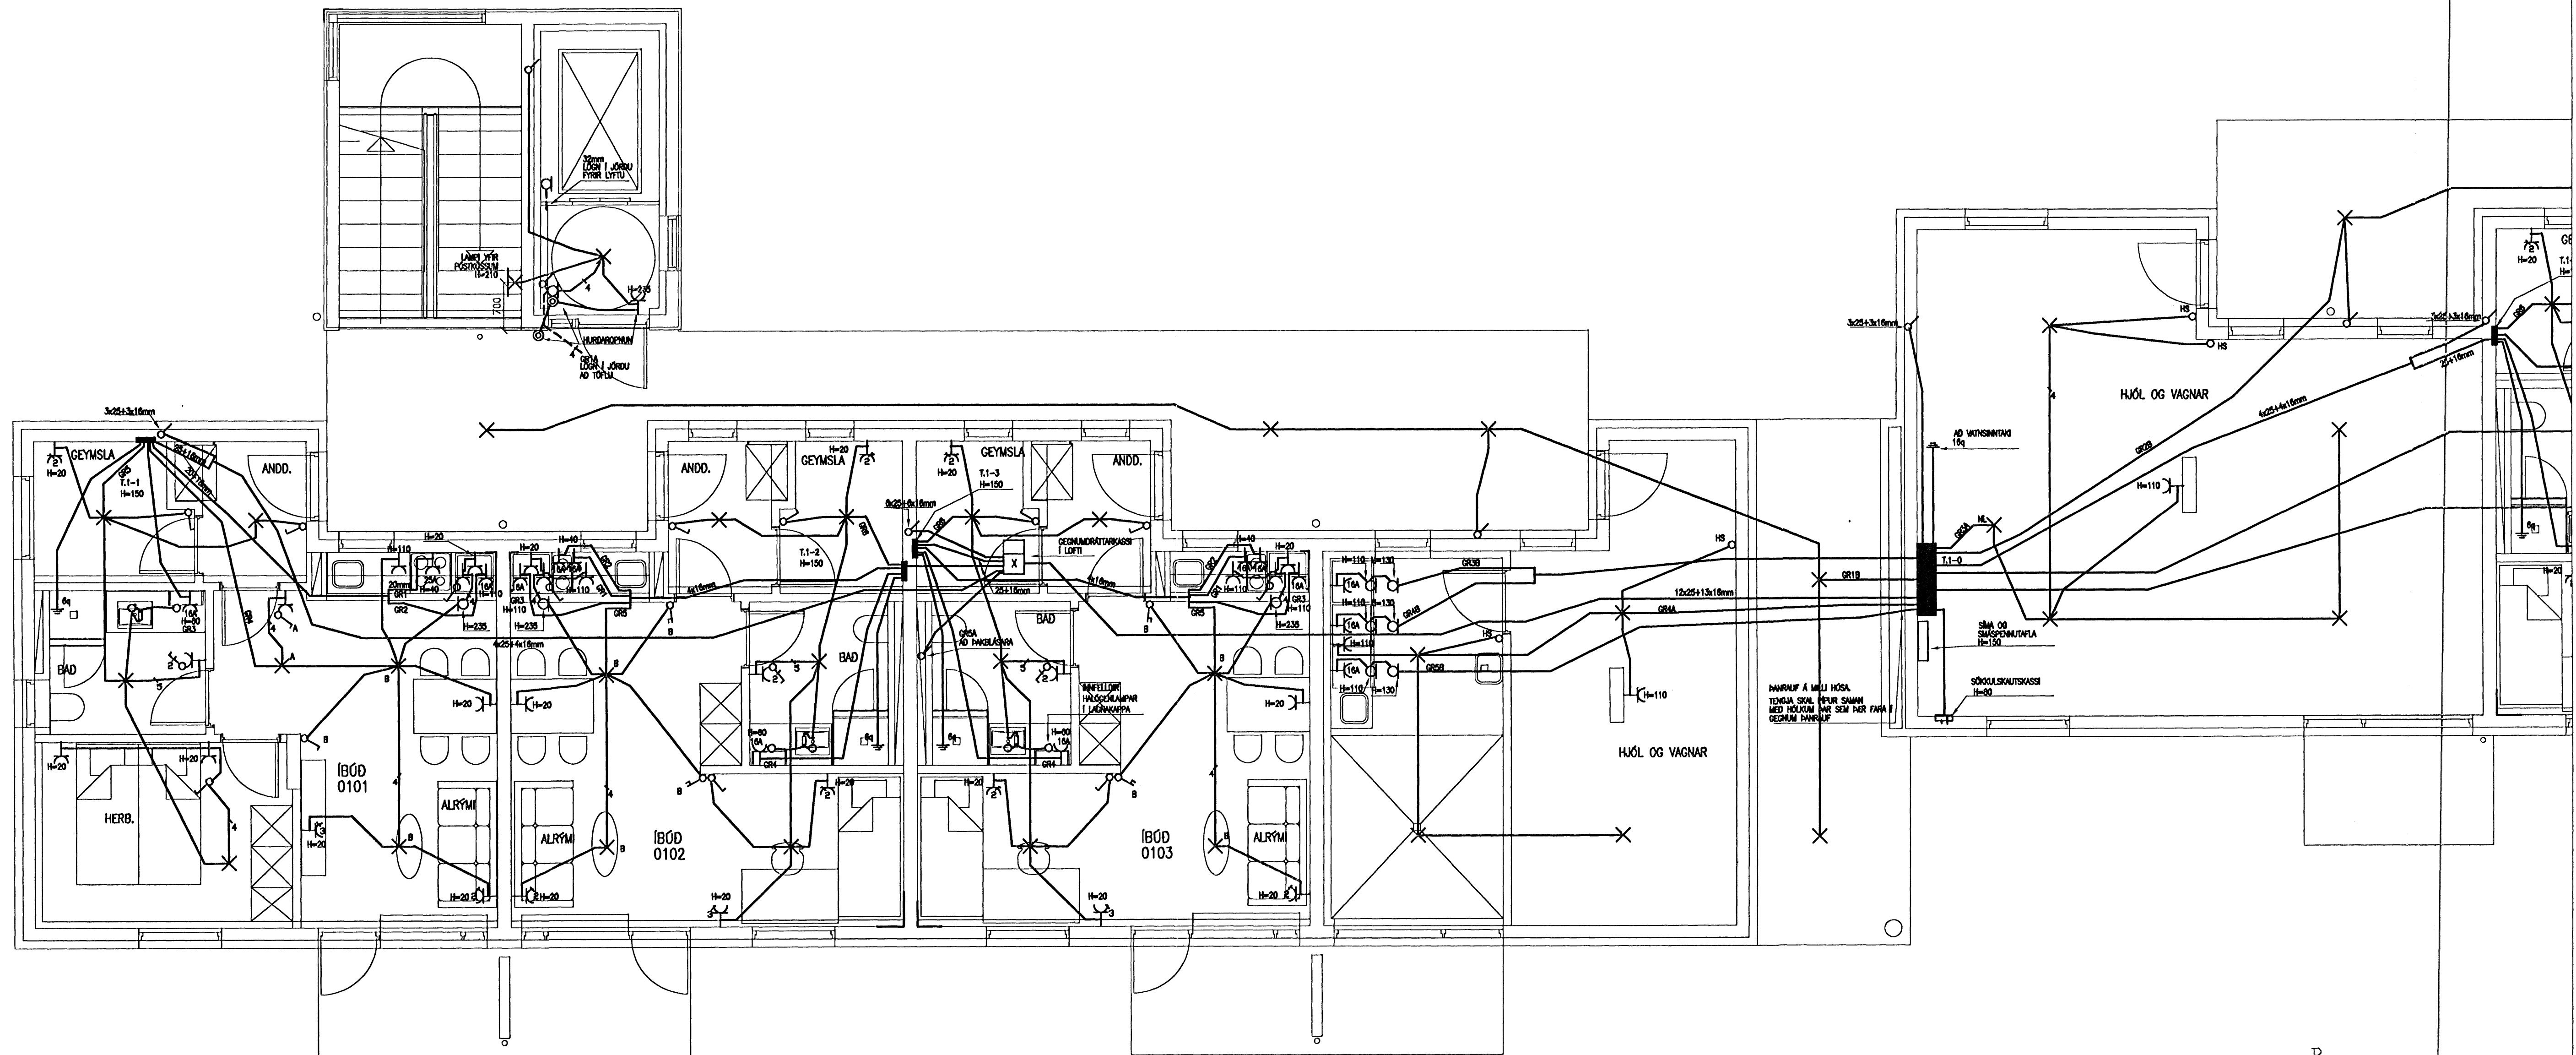

Gísli Gíslason
Kl. 160657-4809

RAK RAFTEIKNISTOFA THOMAS KAABER <small>SKÓLAVÖRDUSTIG 3 S: 552 1266 FAX: 552 8266 E-MAIL: rtk@ak3.is KT: 420198-2999</small>	BJARKAVELLIR 5B OG 5C HAFNARFIRÐI FULLNADARTEIKNING GRUNNMYND 1. HÆÐAR RAFLAGNIR		
	D. 28.09.08 BL.03 AF.26 MKV.1:50		
	H. JPH	T. JPH	Y. TK
	SAMB. <i>Thomas Kaaber</i>	VERKNR. 1176	TEIKN.NR. R-01