
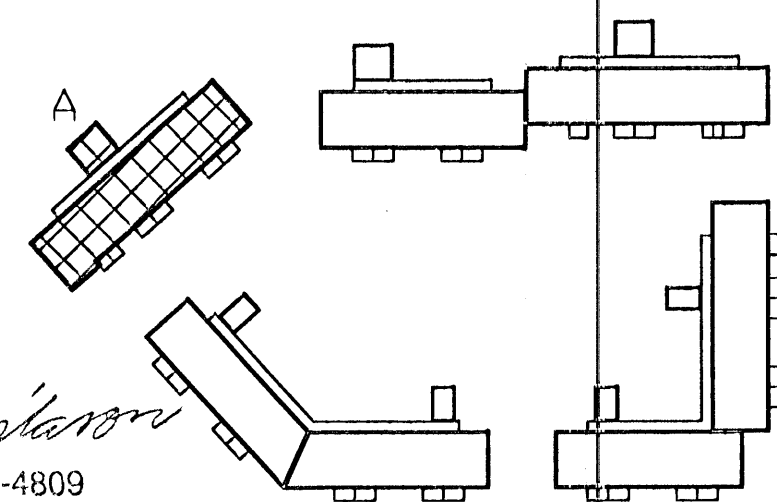


A

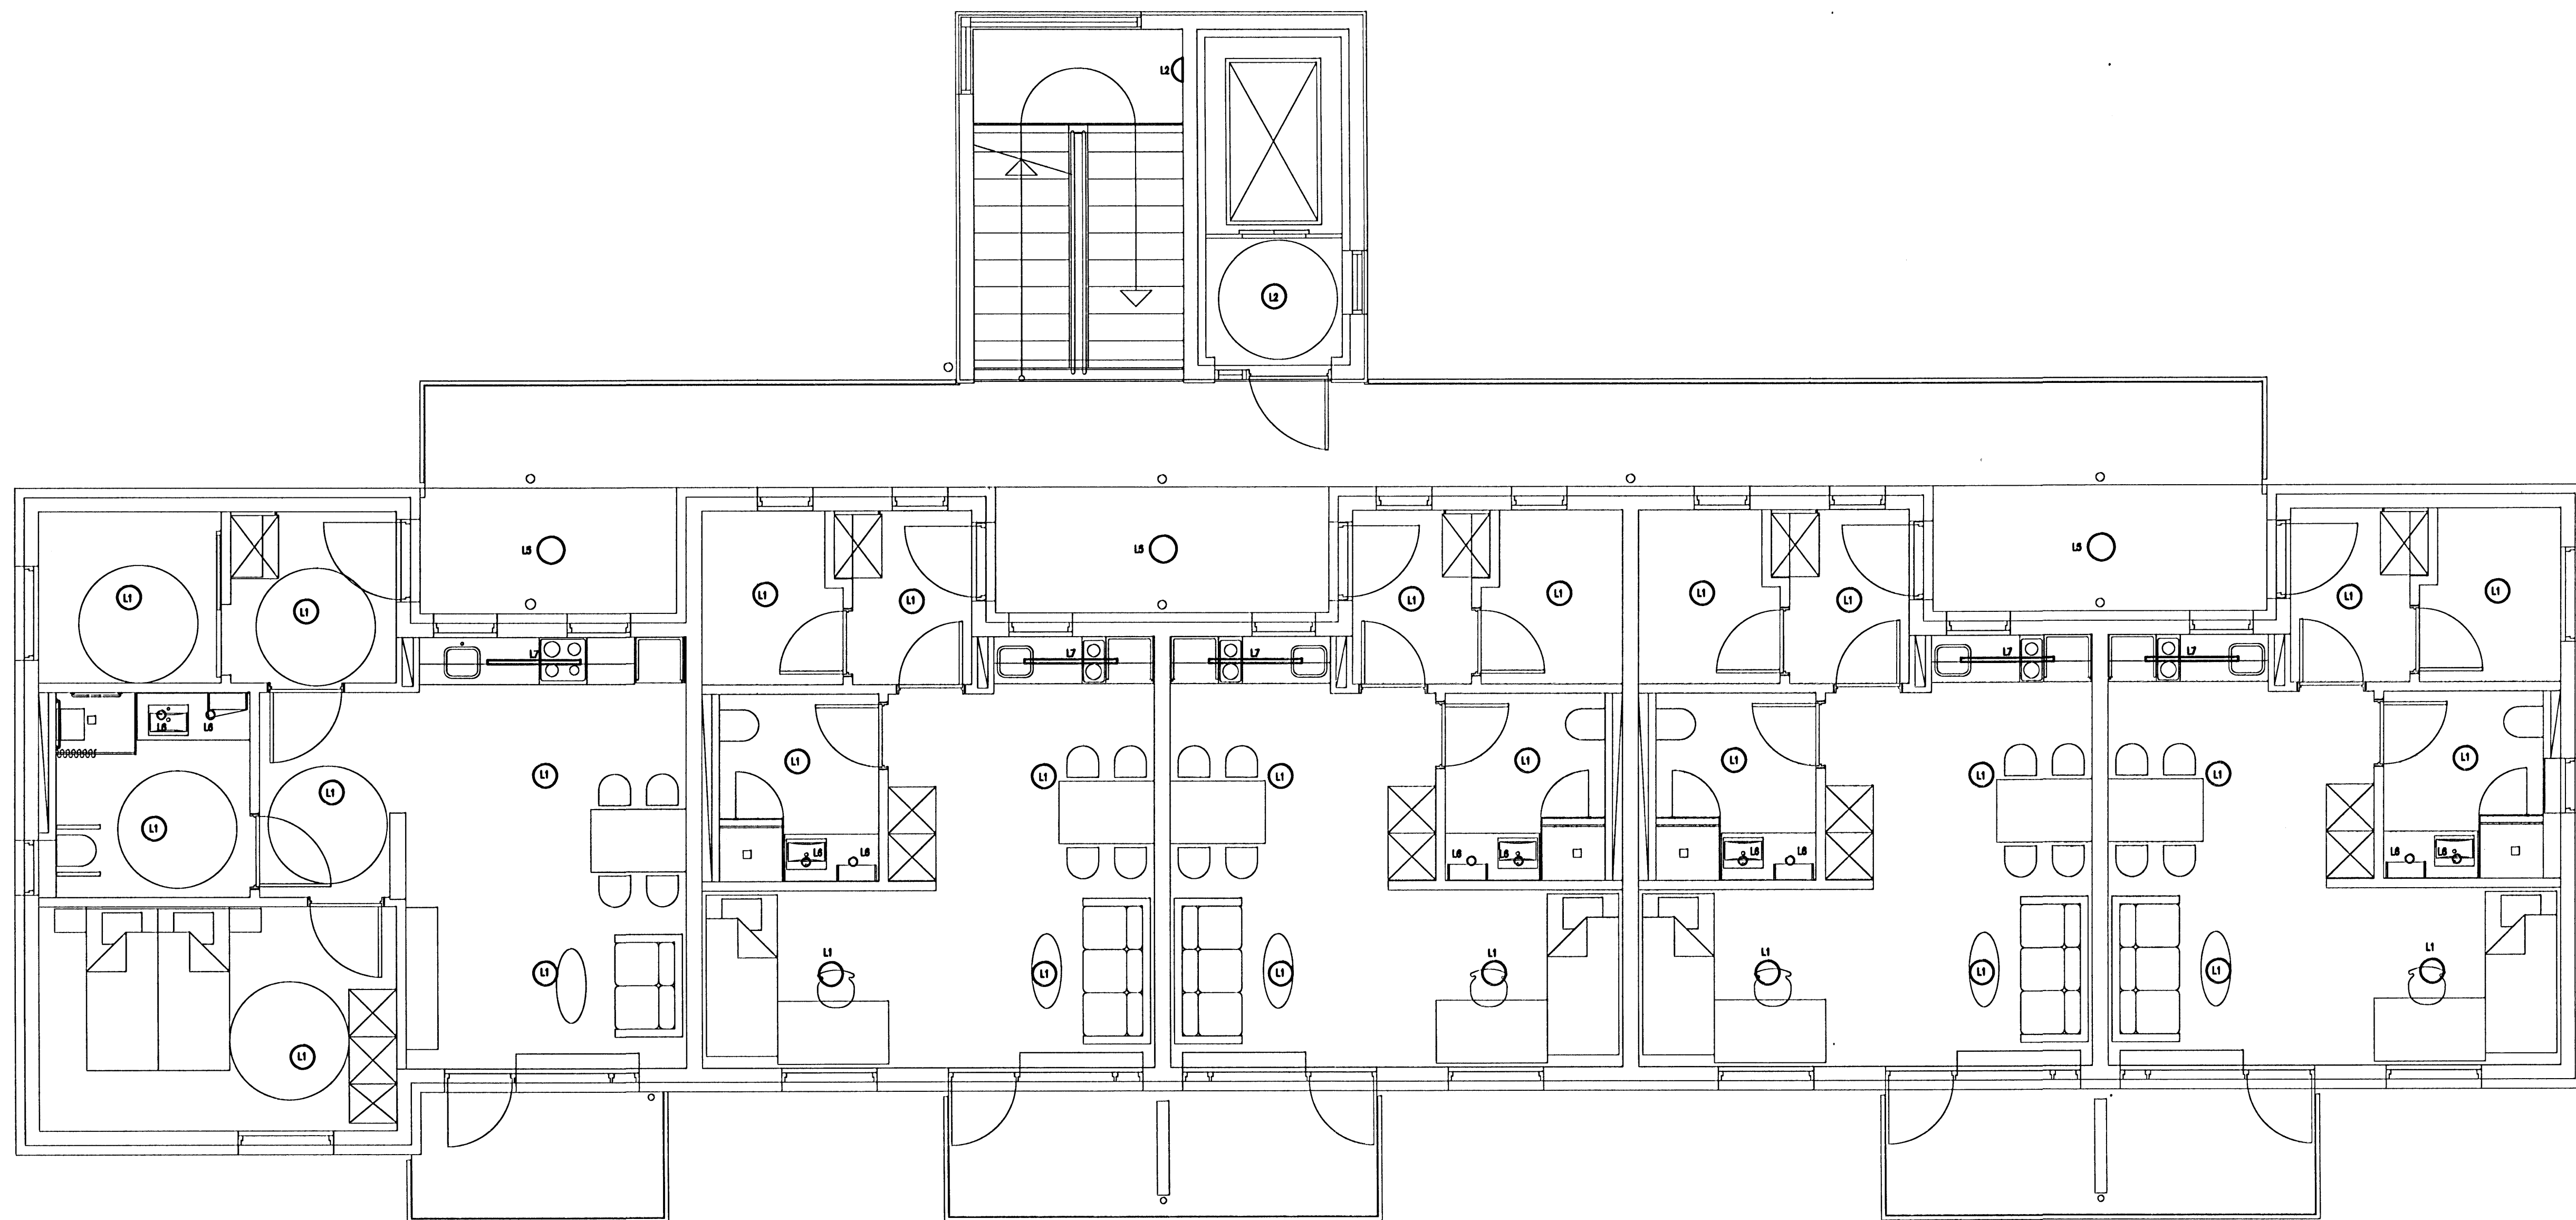

Gísli Gíslason
Kt. 180657-4809

RAK
RAFTEIKNISTOEA
THOMAS KAABER

SKOLAVORDUSTIG 3
S: 552 1266 FAX: 552 8266
E-MAIL: rtk@ak3.is
KT: 420198-2999

BJARKAVELLIR 5A
HAFNARFIRDI
FULLNADARTEIKNING
GRUNNMYND 4. HEDAR
LAMPAPLAN

d. 28.09.06 BL14 AF14 MKV1:50

H. JPH r. JPH y. TK

SAMP. *Thomas Kaaber*

VERKNR. 1176

TEIKNR. L-04