
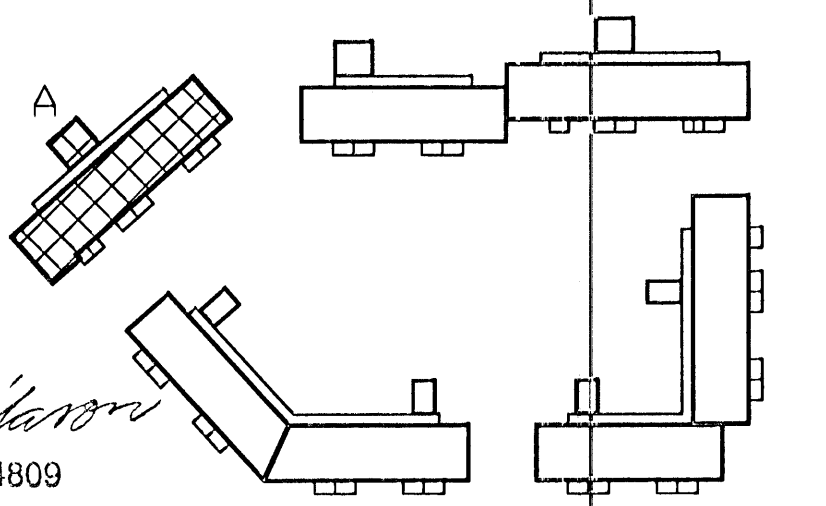


A

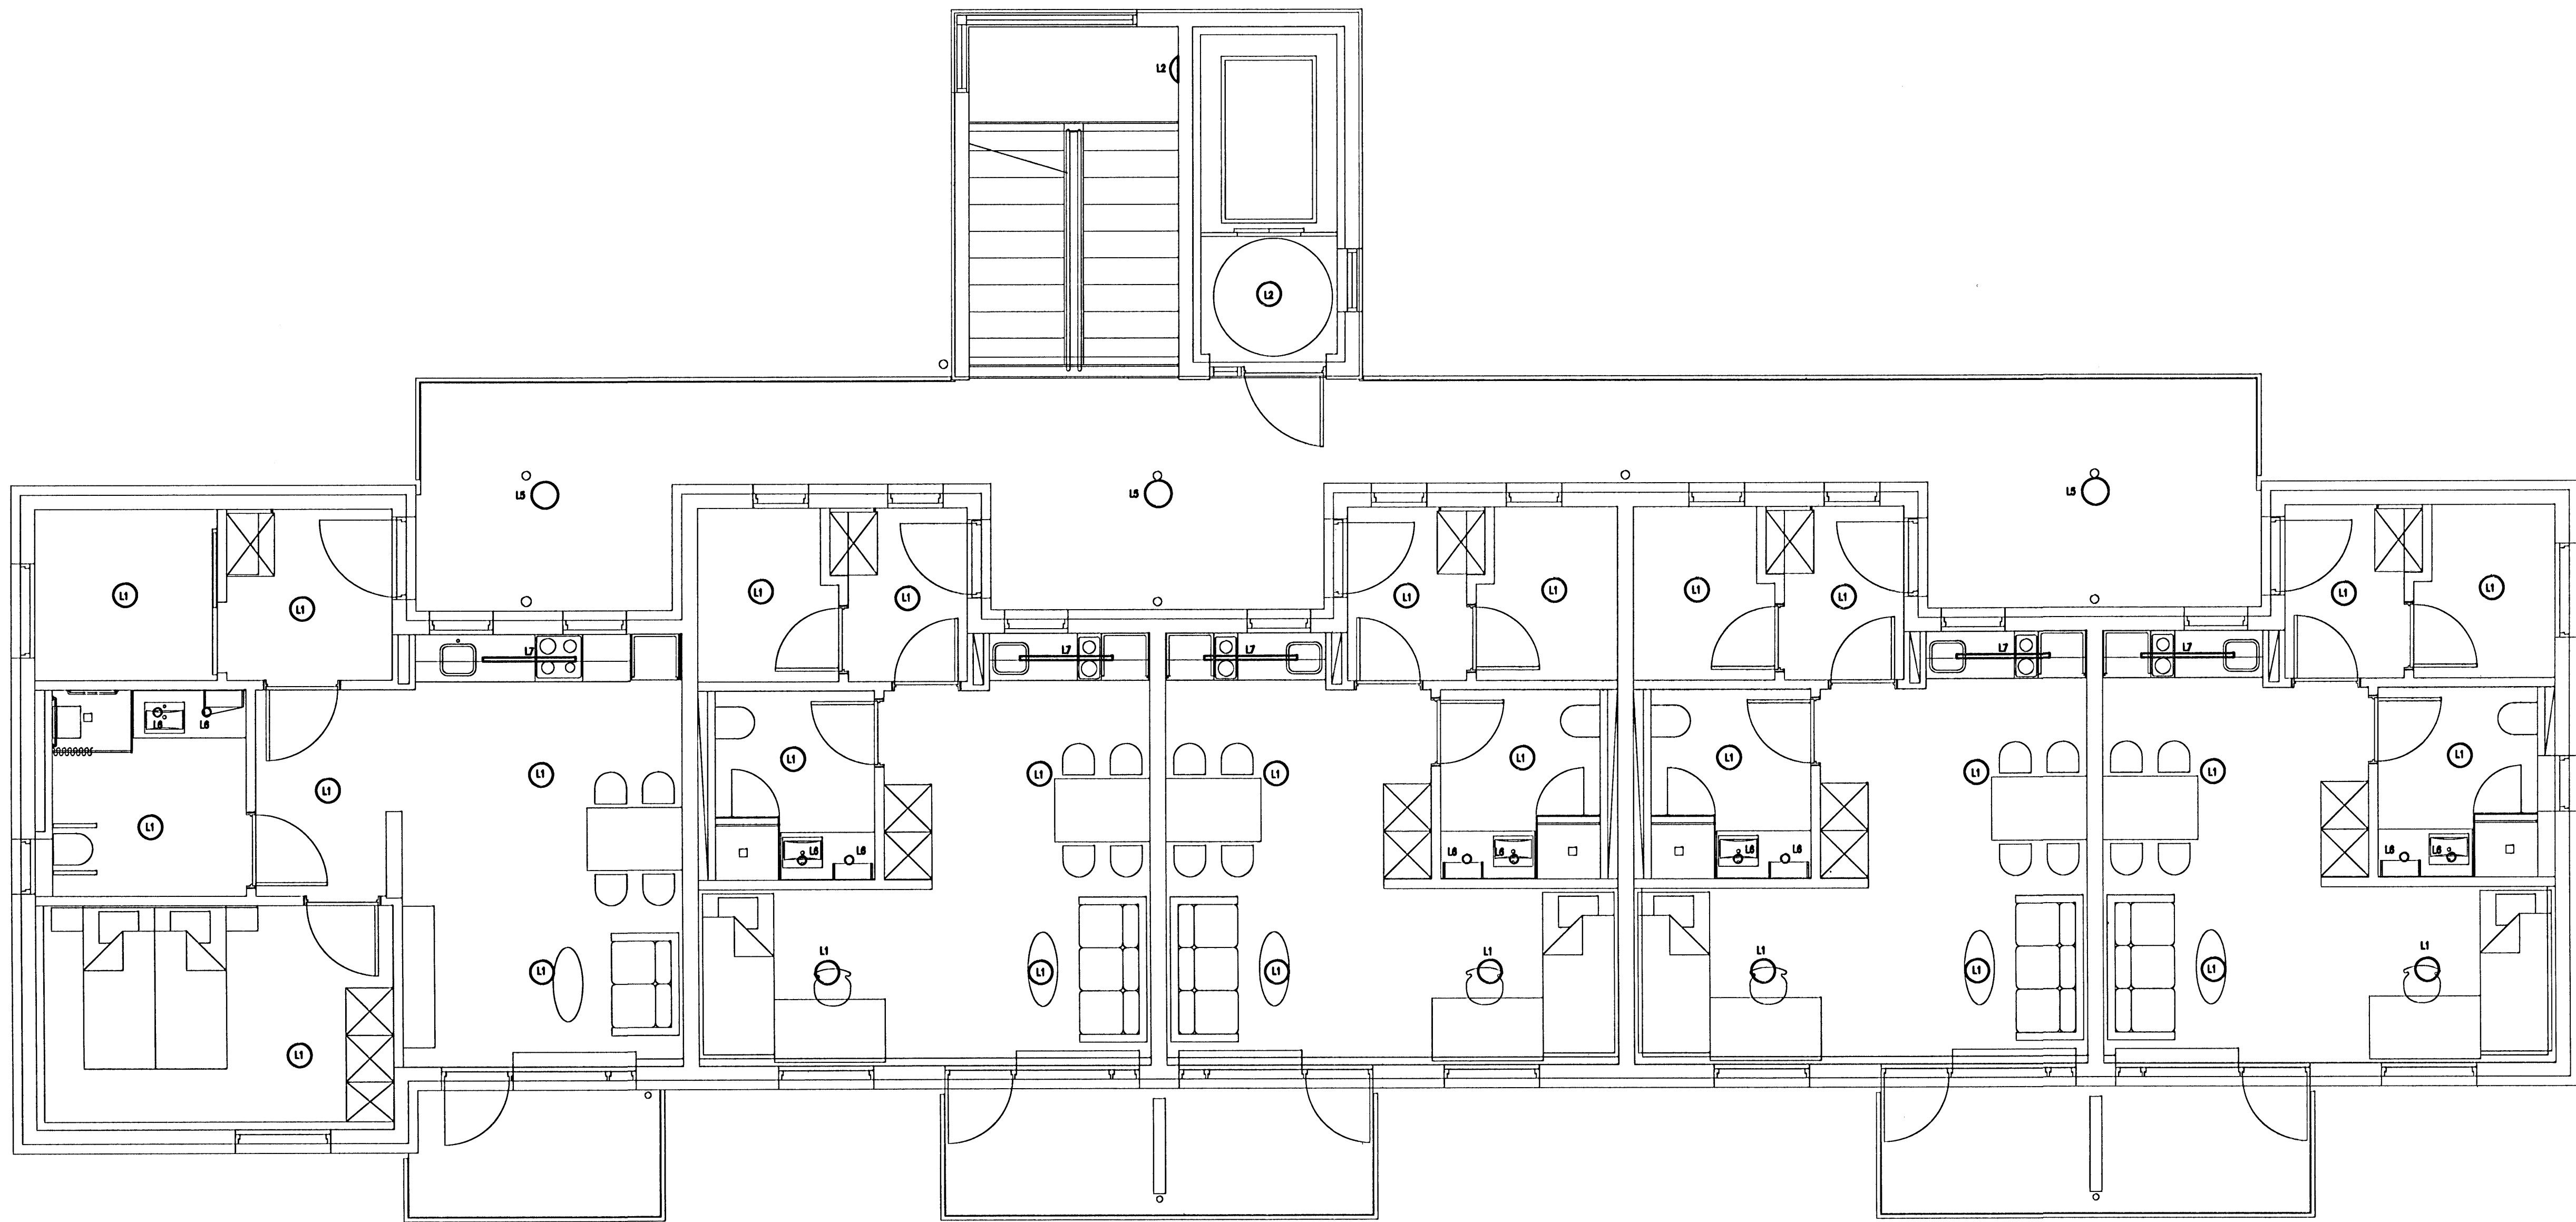

Gísli Gíslarson
Kt. 160657-4809

RTK
RAFTEIKNISTOFA
THOMAS KAABER

SKÓLAVÖRÐUSTÍG 3
S: 552 1266 FAX: 552 8266
E-MAIL: rtk@ak3.is
KT: 420198-2999

BJARKAVELLIR 5A
HAFNARFIRDI
FULLNADARTEIKNING
GRUNNMYND 2. HÆÐAR
LAMPAPLAN

d. 28.09.06	BL.12	AF.14	MKV.1:50
H. JPH	T. JPH	Y. TK	
SAMP. <i>Thomas Kaaber</i>	VERKNR. 1176	TEIKNR. L-02	