
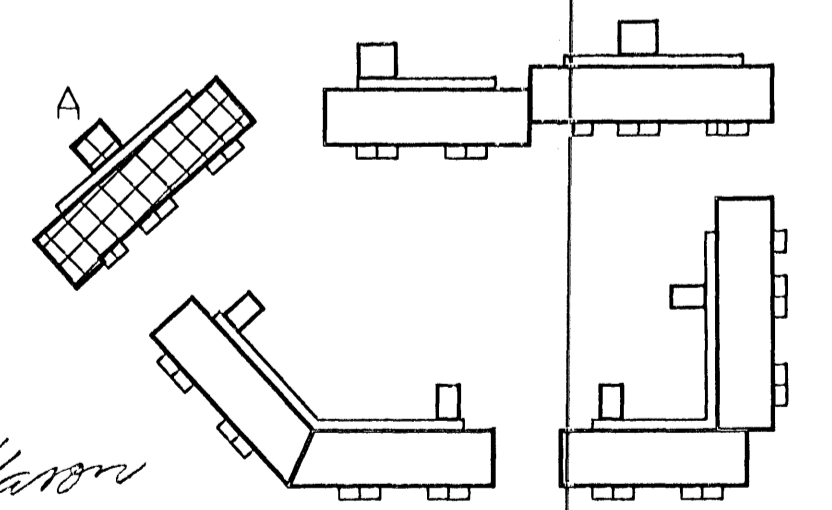


A

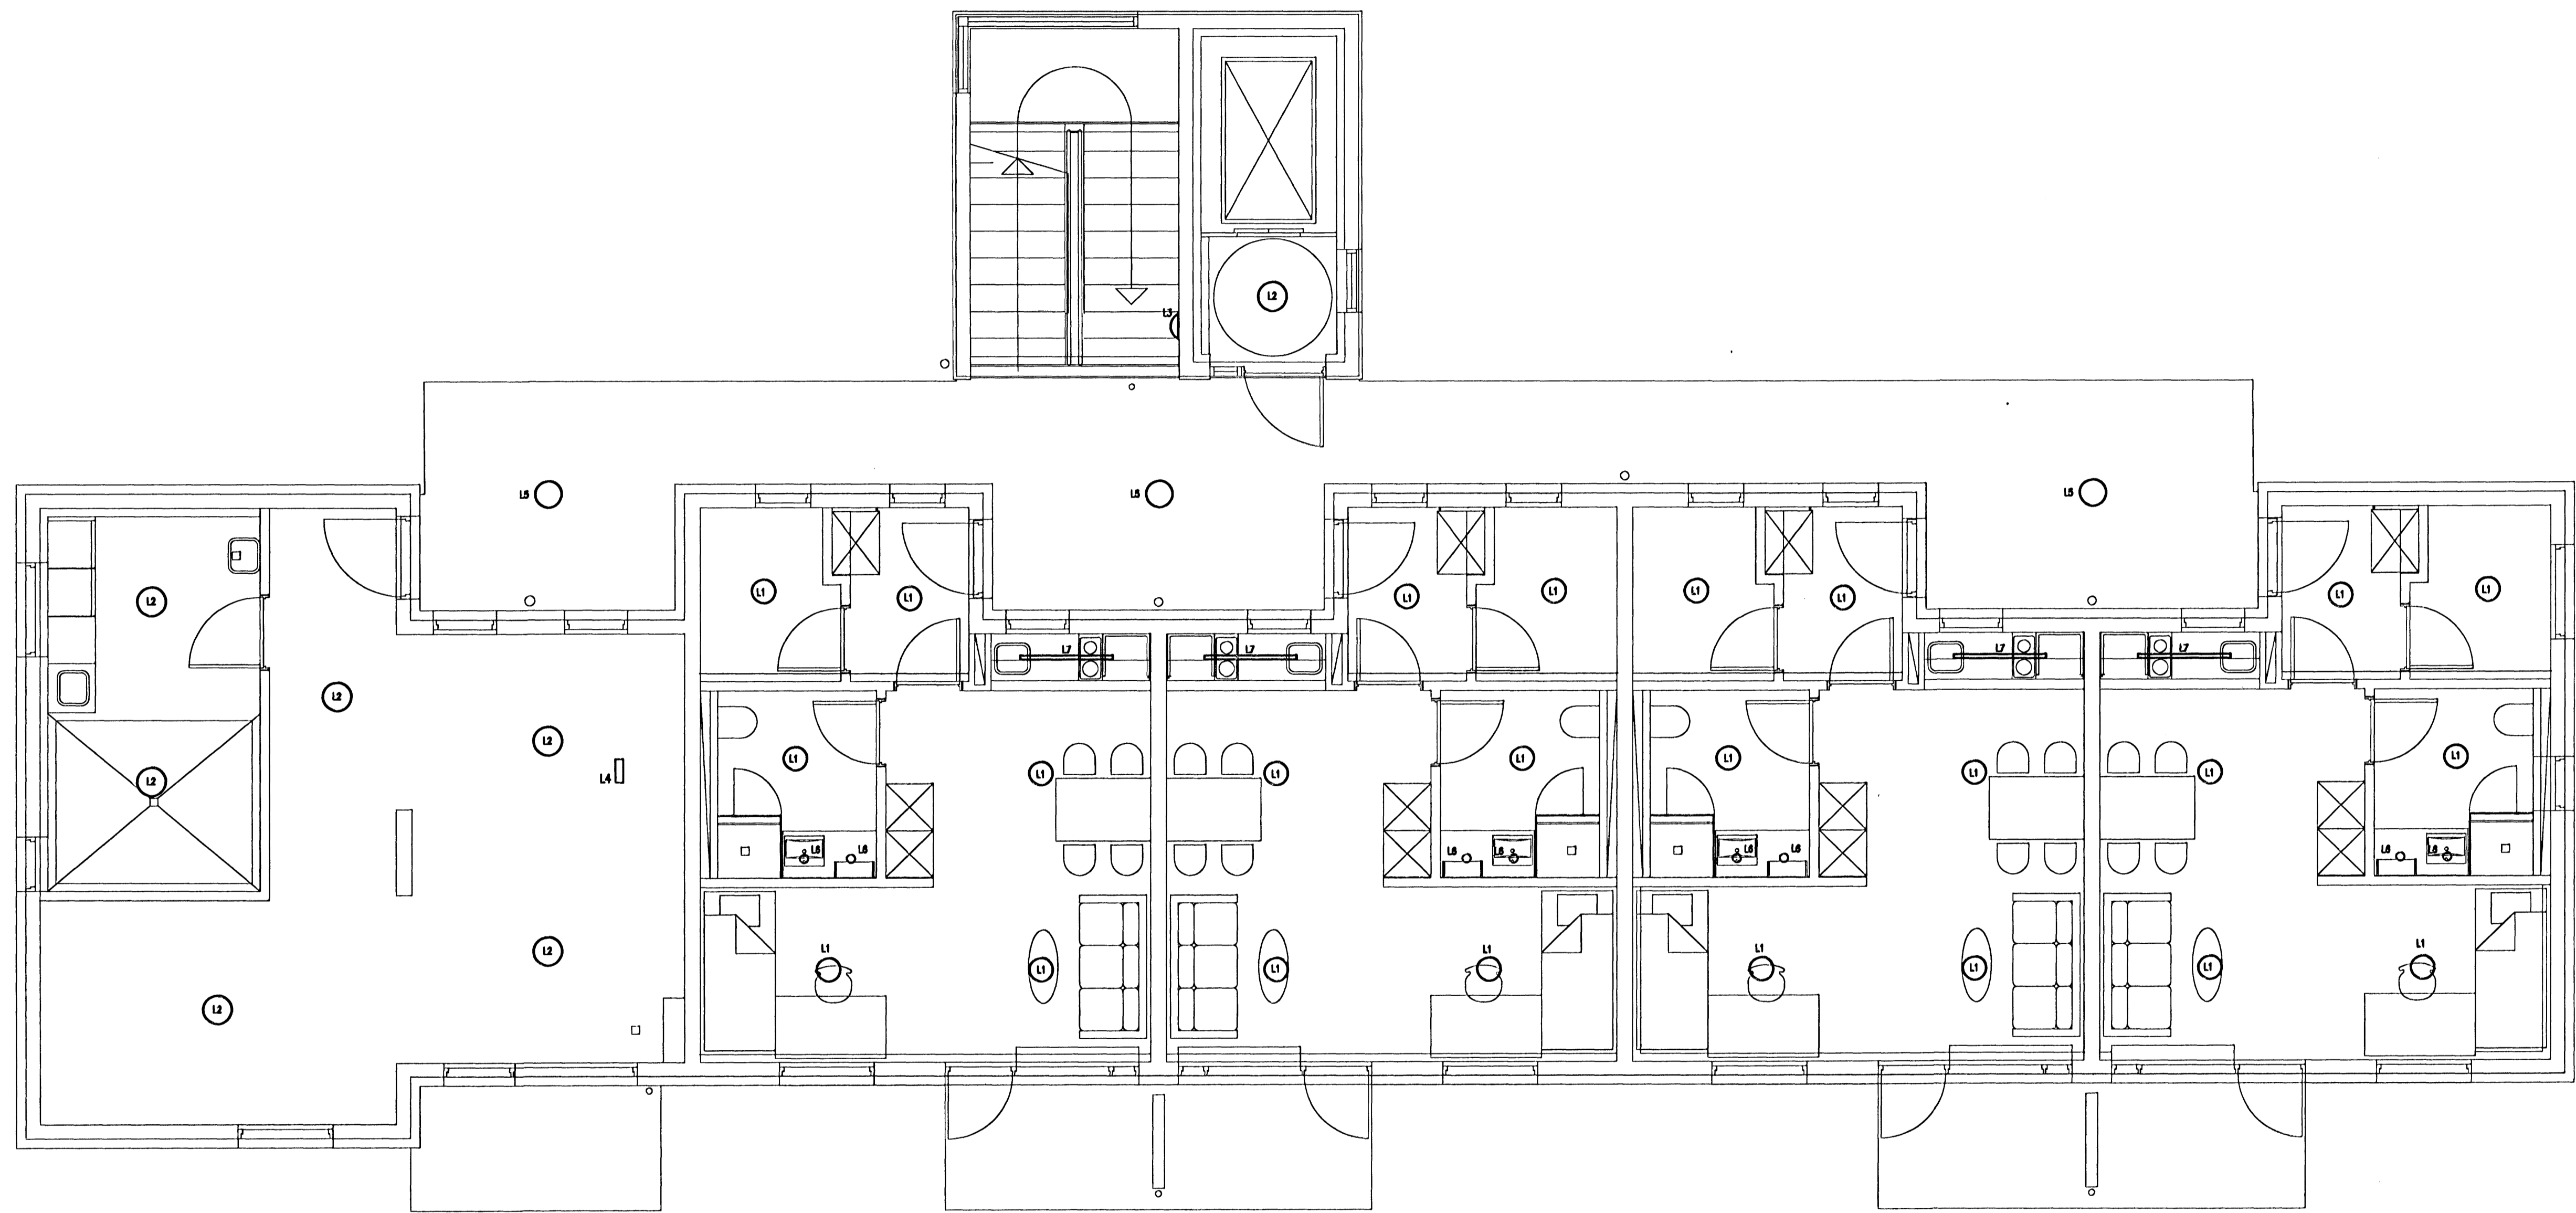

Gísli Gíslason
 Kl. 1/0657-4809

RTK RAFTEIKNISTOFA THOMAS KAABER <small>SKÓLAVÖRÐUSTÍG 3 S: 552 1266 FAX: 552 8266 E-MAIL: rtk@sk3.is KT: 420198-2999</small>	BJARKAVELLIR 5A HAFNARFIRDI FULLNADARTEIKNING GRUNNMYND 1. HÆÐAR LAMPAPLAN			
	d. 28.09.06	BL.11	AF.14	MKV.1:50
	H. JPH	T. JPH	Y. TK	
	SMÞ. <i>Thomas Kaaber</i>	VERKNR. 1176	TEIKNR. L-01	