
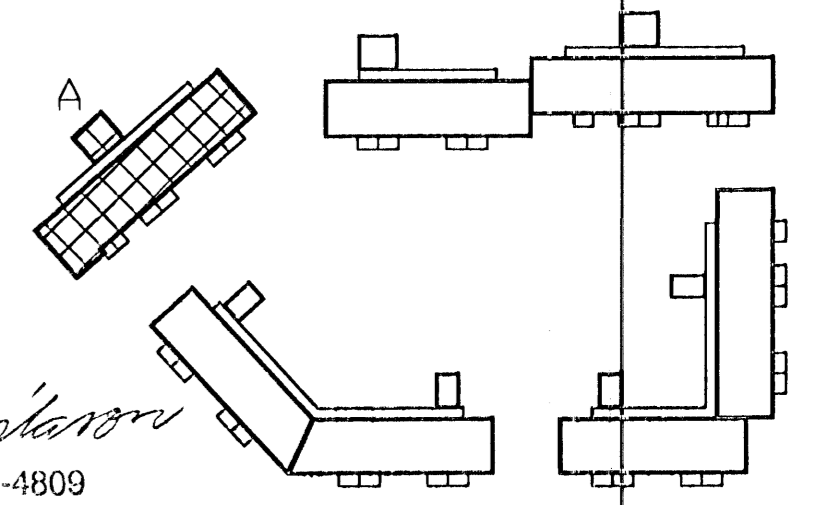


A

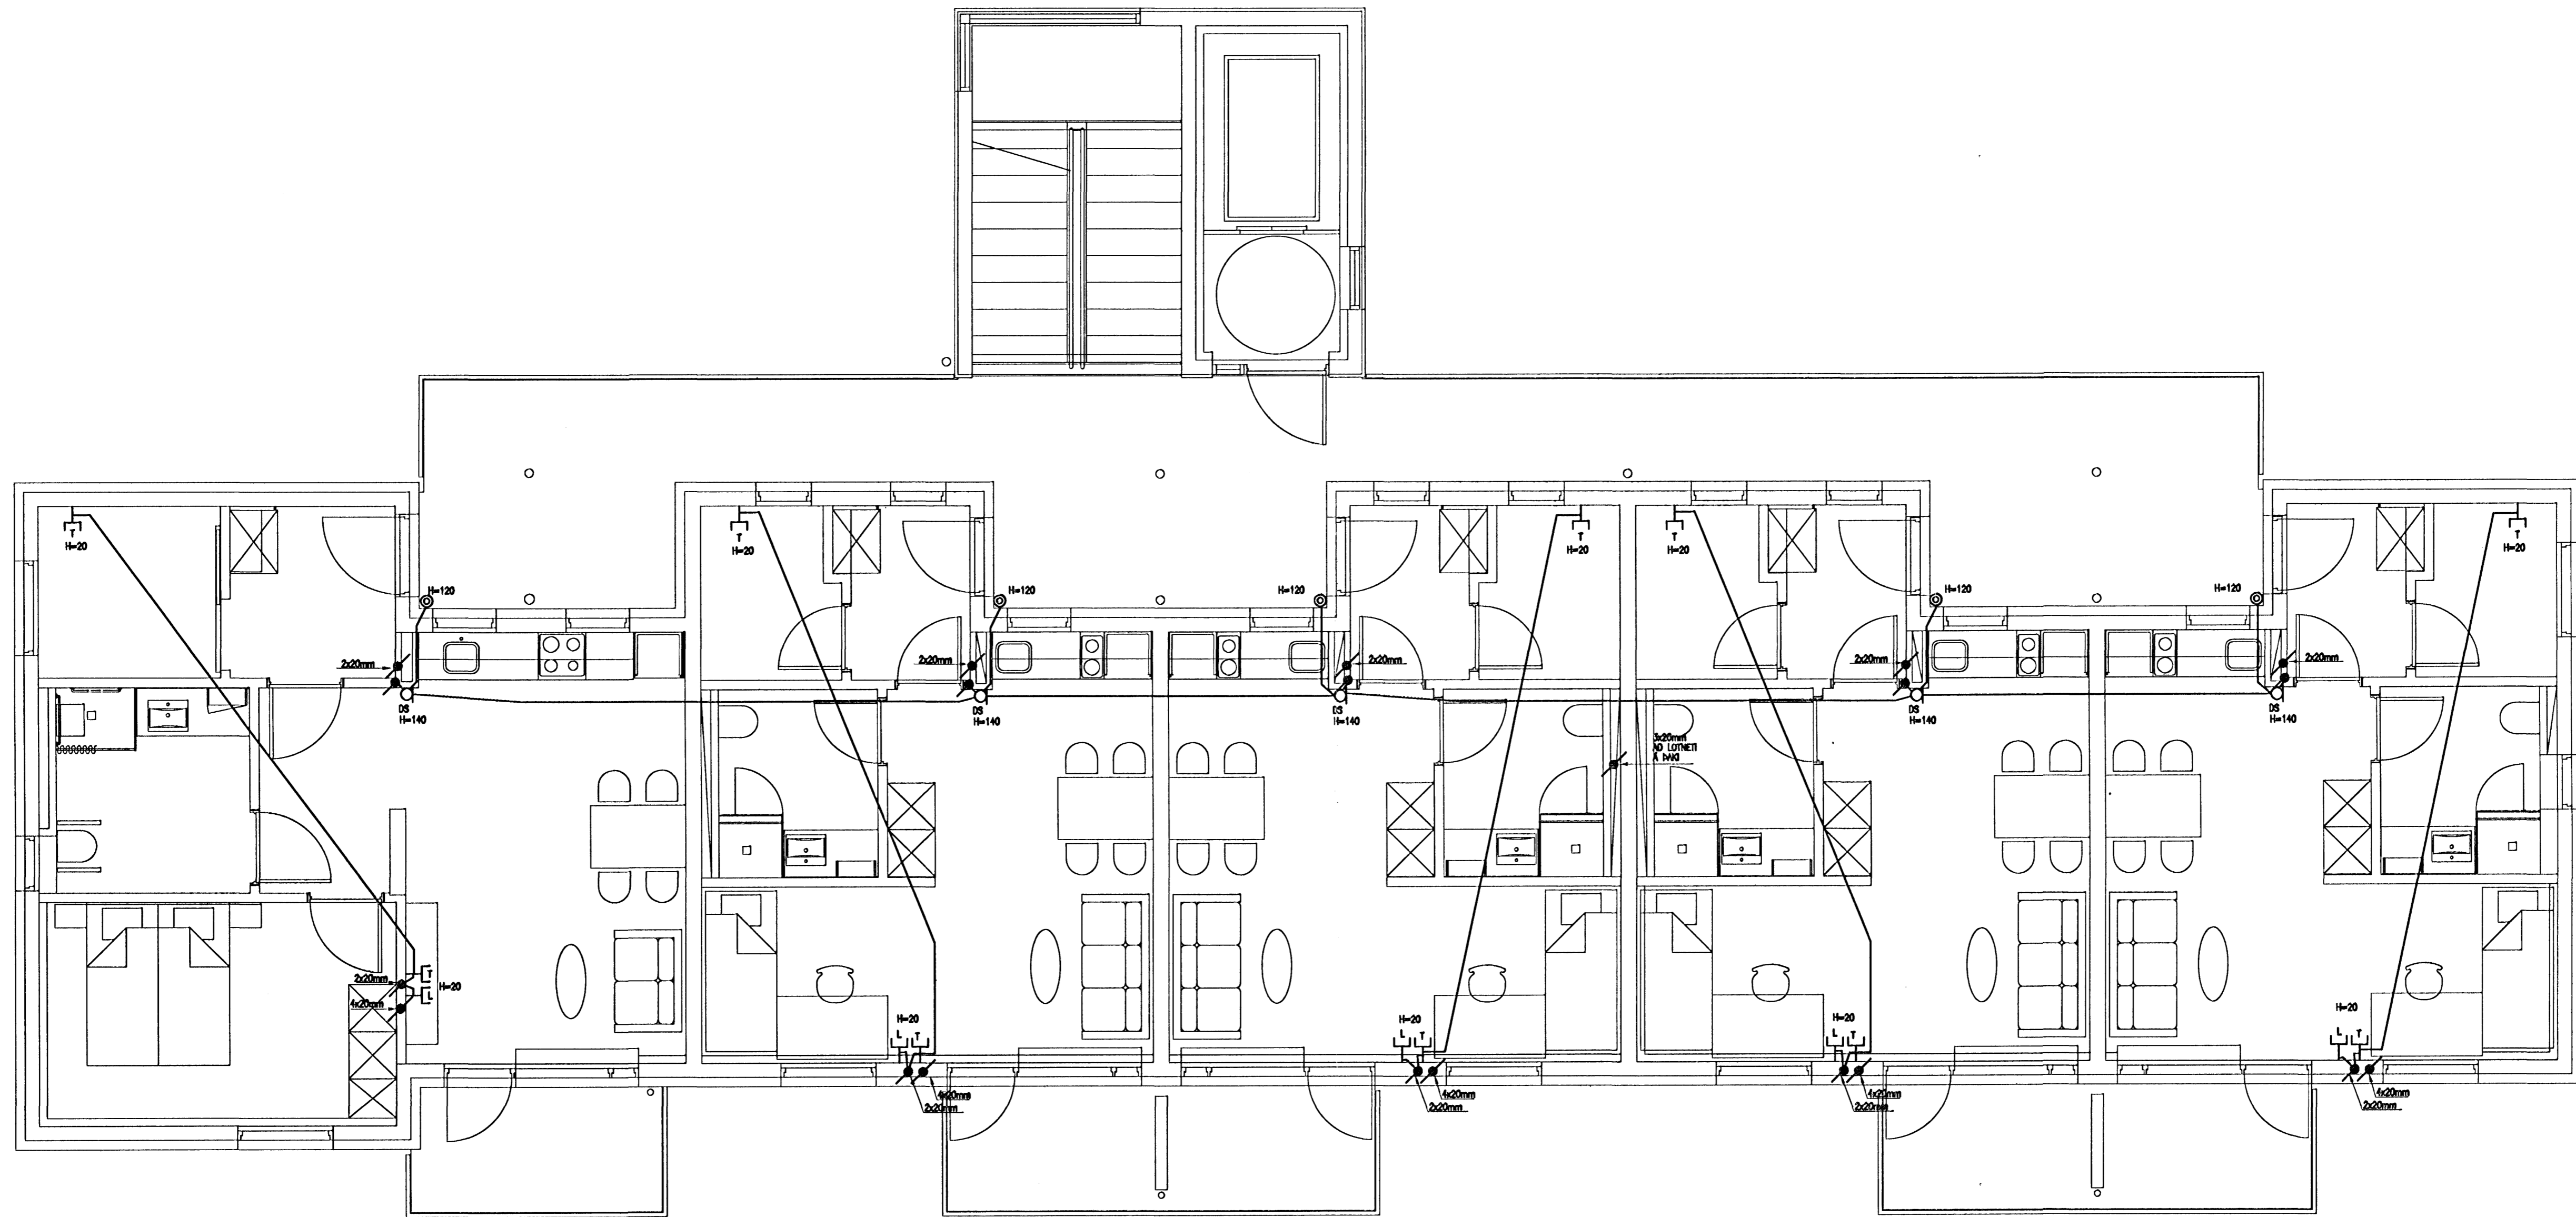

Gísli Þorsteinsson
 KT. 160657-4809

RTK RAFTEIKNISTOFA THOMAS KAABER <small>SKÓLAVÖRÐUSTÍG 3 S: 552 1266 FAX: 552 8266 E-MAIL: rtk@sk3.is KT: 420198-2999</small>	BJARKAVELLIR 5A HAFNARFIRDI FULLNADARTEIKNING GRUNNMYND 2. HÆÐAR SMÁSPENNULAGNIÐ			
	D. 28.09.06	BLD8	AF.14	MKV.1:50
	H. JPH	T. JPH	Y. TK	
	SAMB. <i>Thomas Kaaber</i>	VERKNR. 1176	TEIKNR. S-02	