
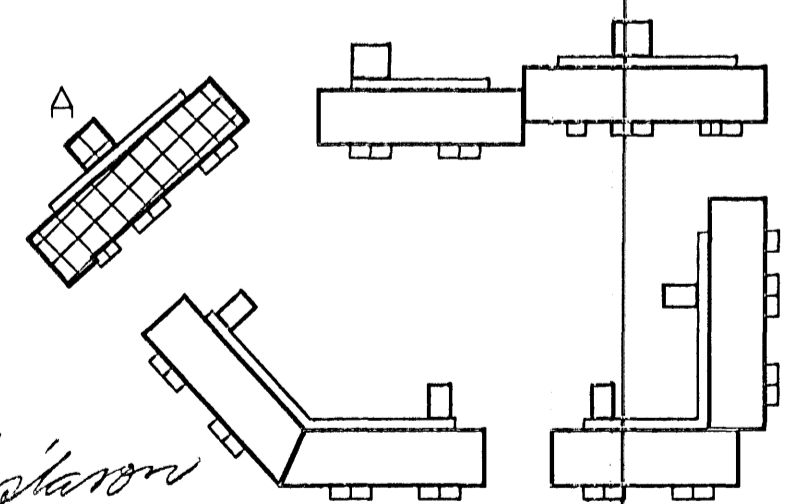


A

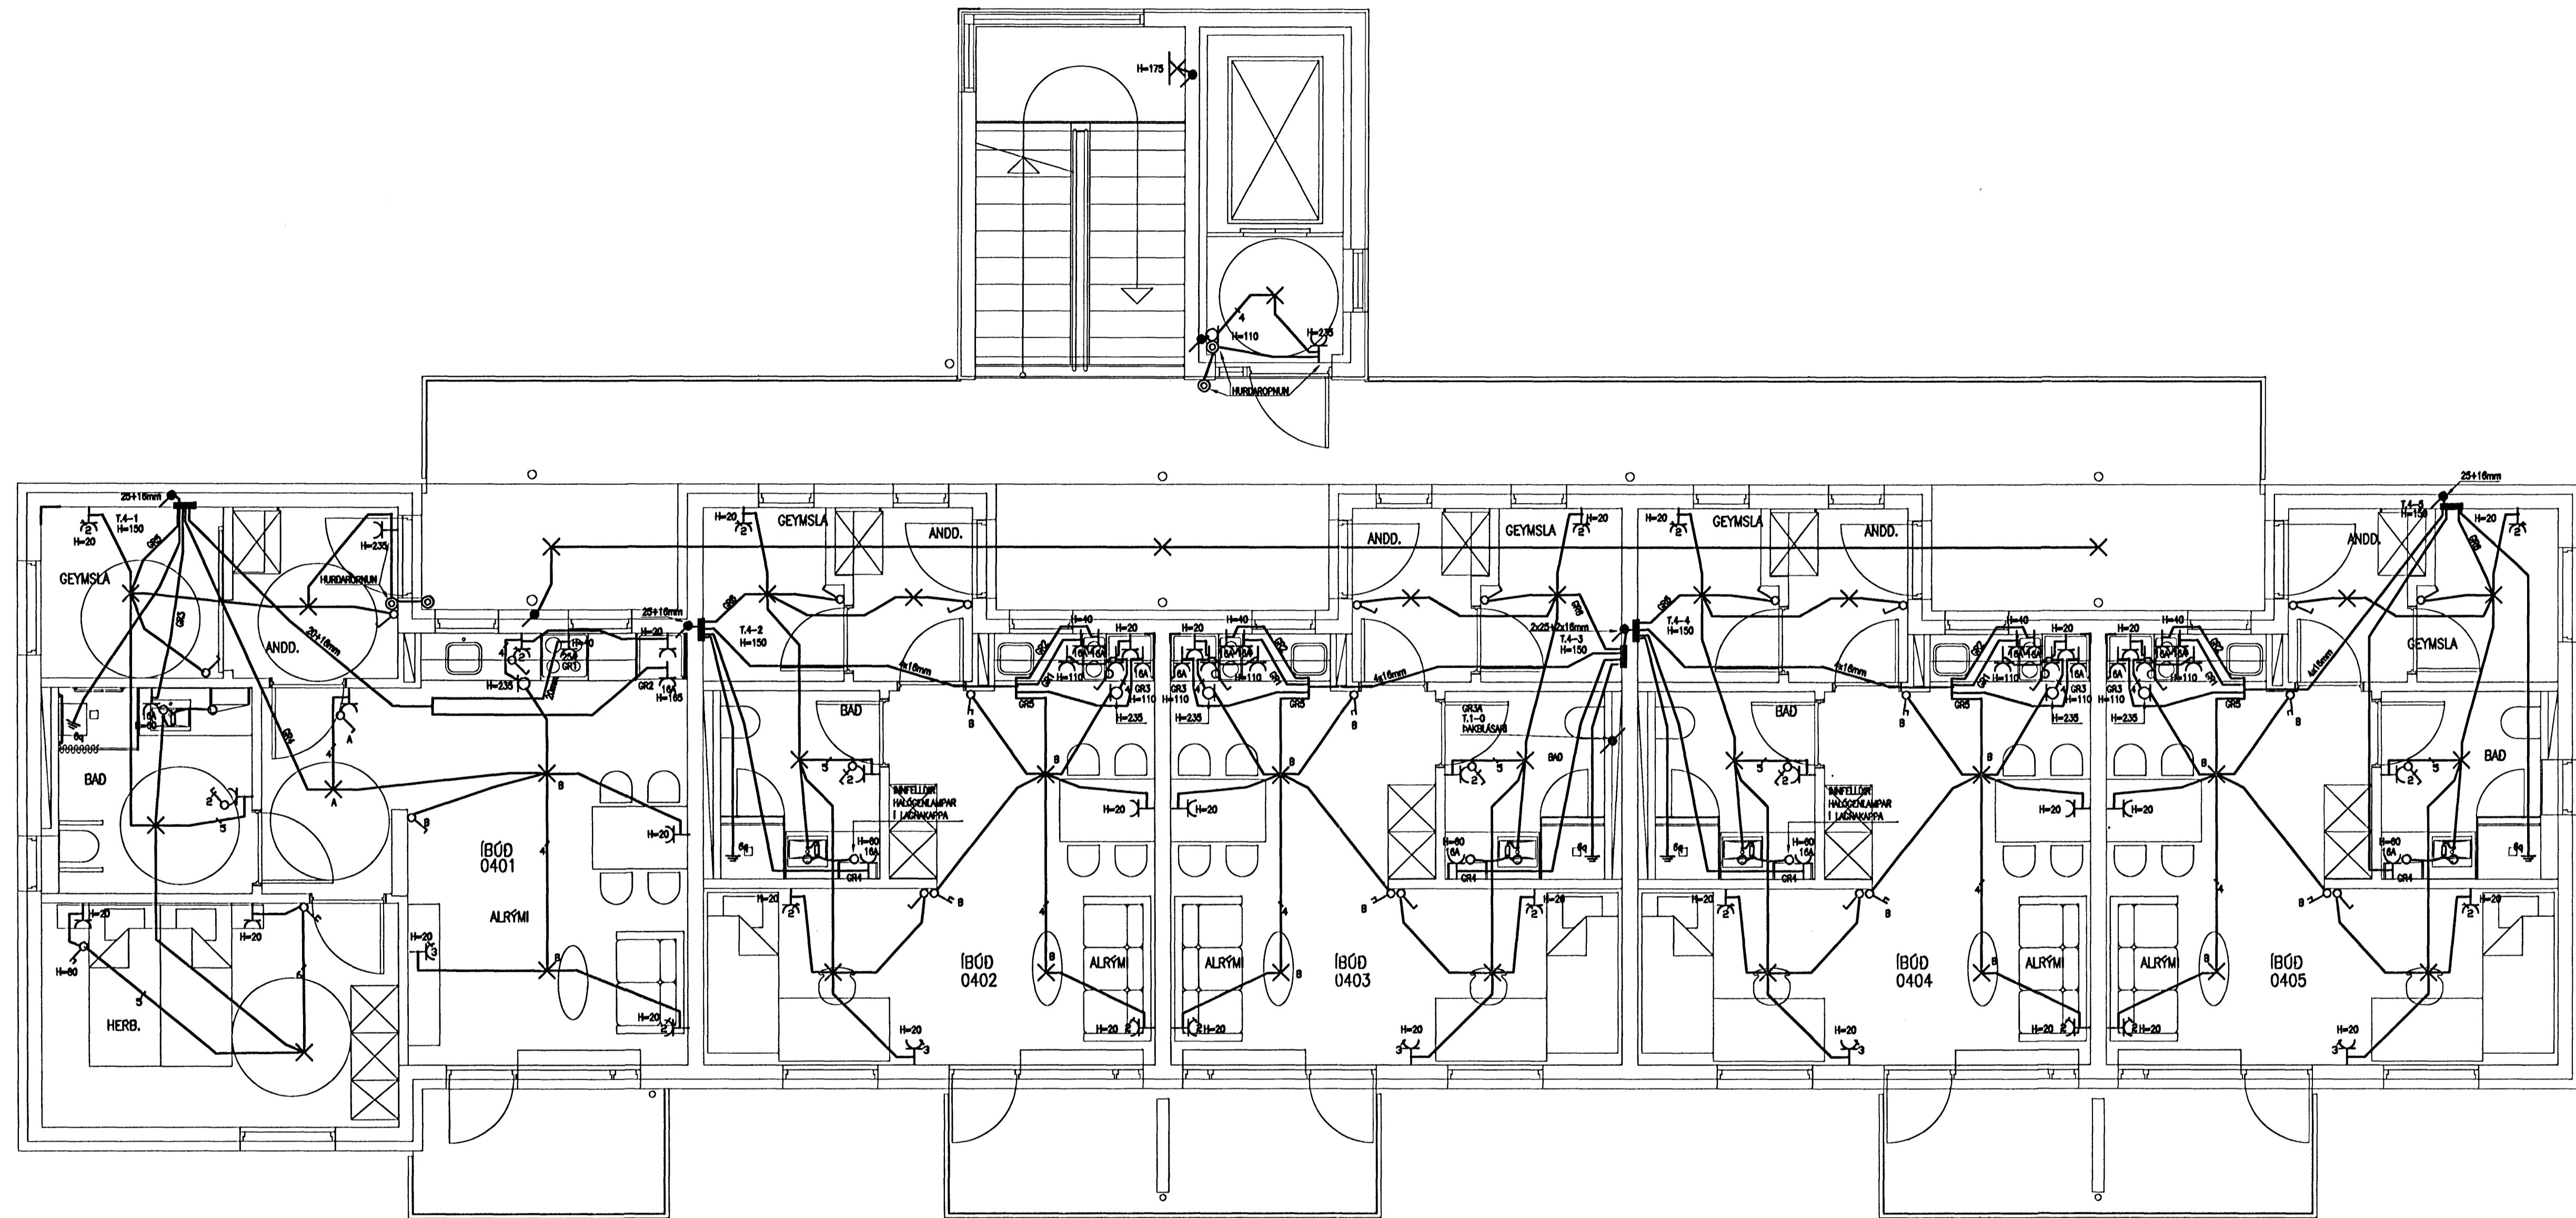

Gísli Gíslason
Kt. 160657-4809

RAK
RAFTEIKNISTOFA
THOMAS KAABER

SKÓLAVÖRDUSTIG 3
S: 552 1266 FAX: 552 8266
E-MAIL: rak@ak3.is
KT: 420198-2999

BJARKAVELLIR 5A
HAFNARFIRDI
FULLNADARTEIKNING
GRUNNMYND 4. HÆÐAR
RAFLAGNIR

D. 28.09.06	BLD6	AF.14	Mkv.1:50
H. JPH	T. JPH	Y. TK	
SAMB. <i>Thomas Kaaber</i>	VERKNR. 1176	TEIKNR. R-04	