
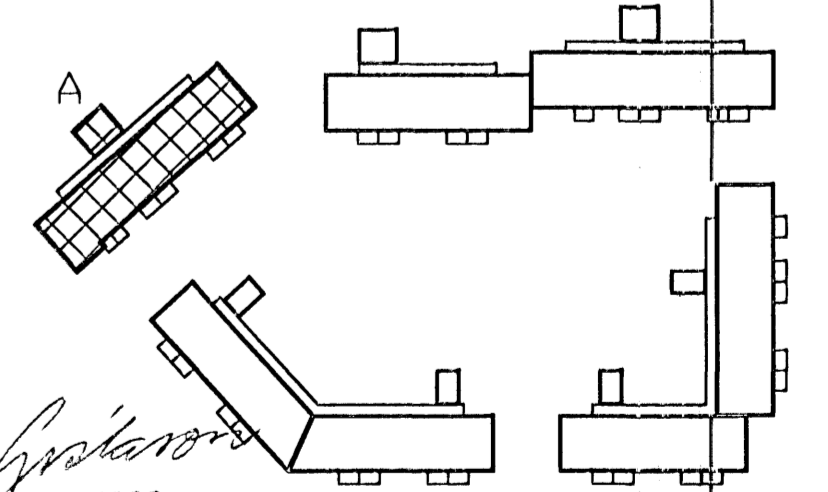


A

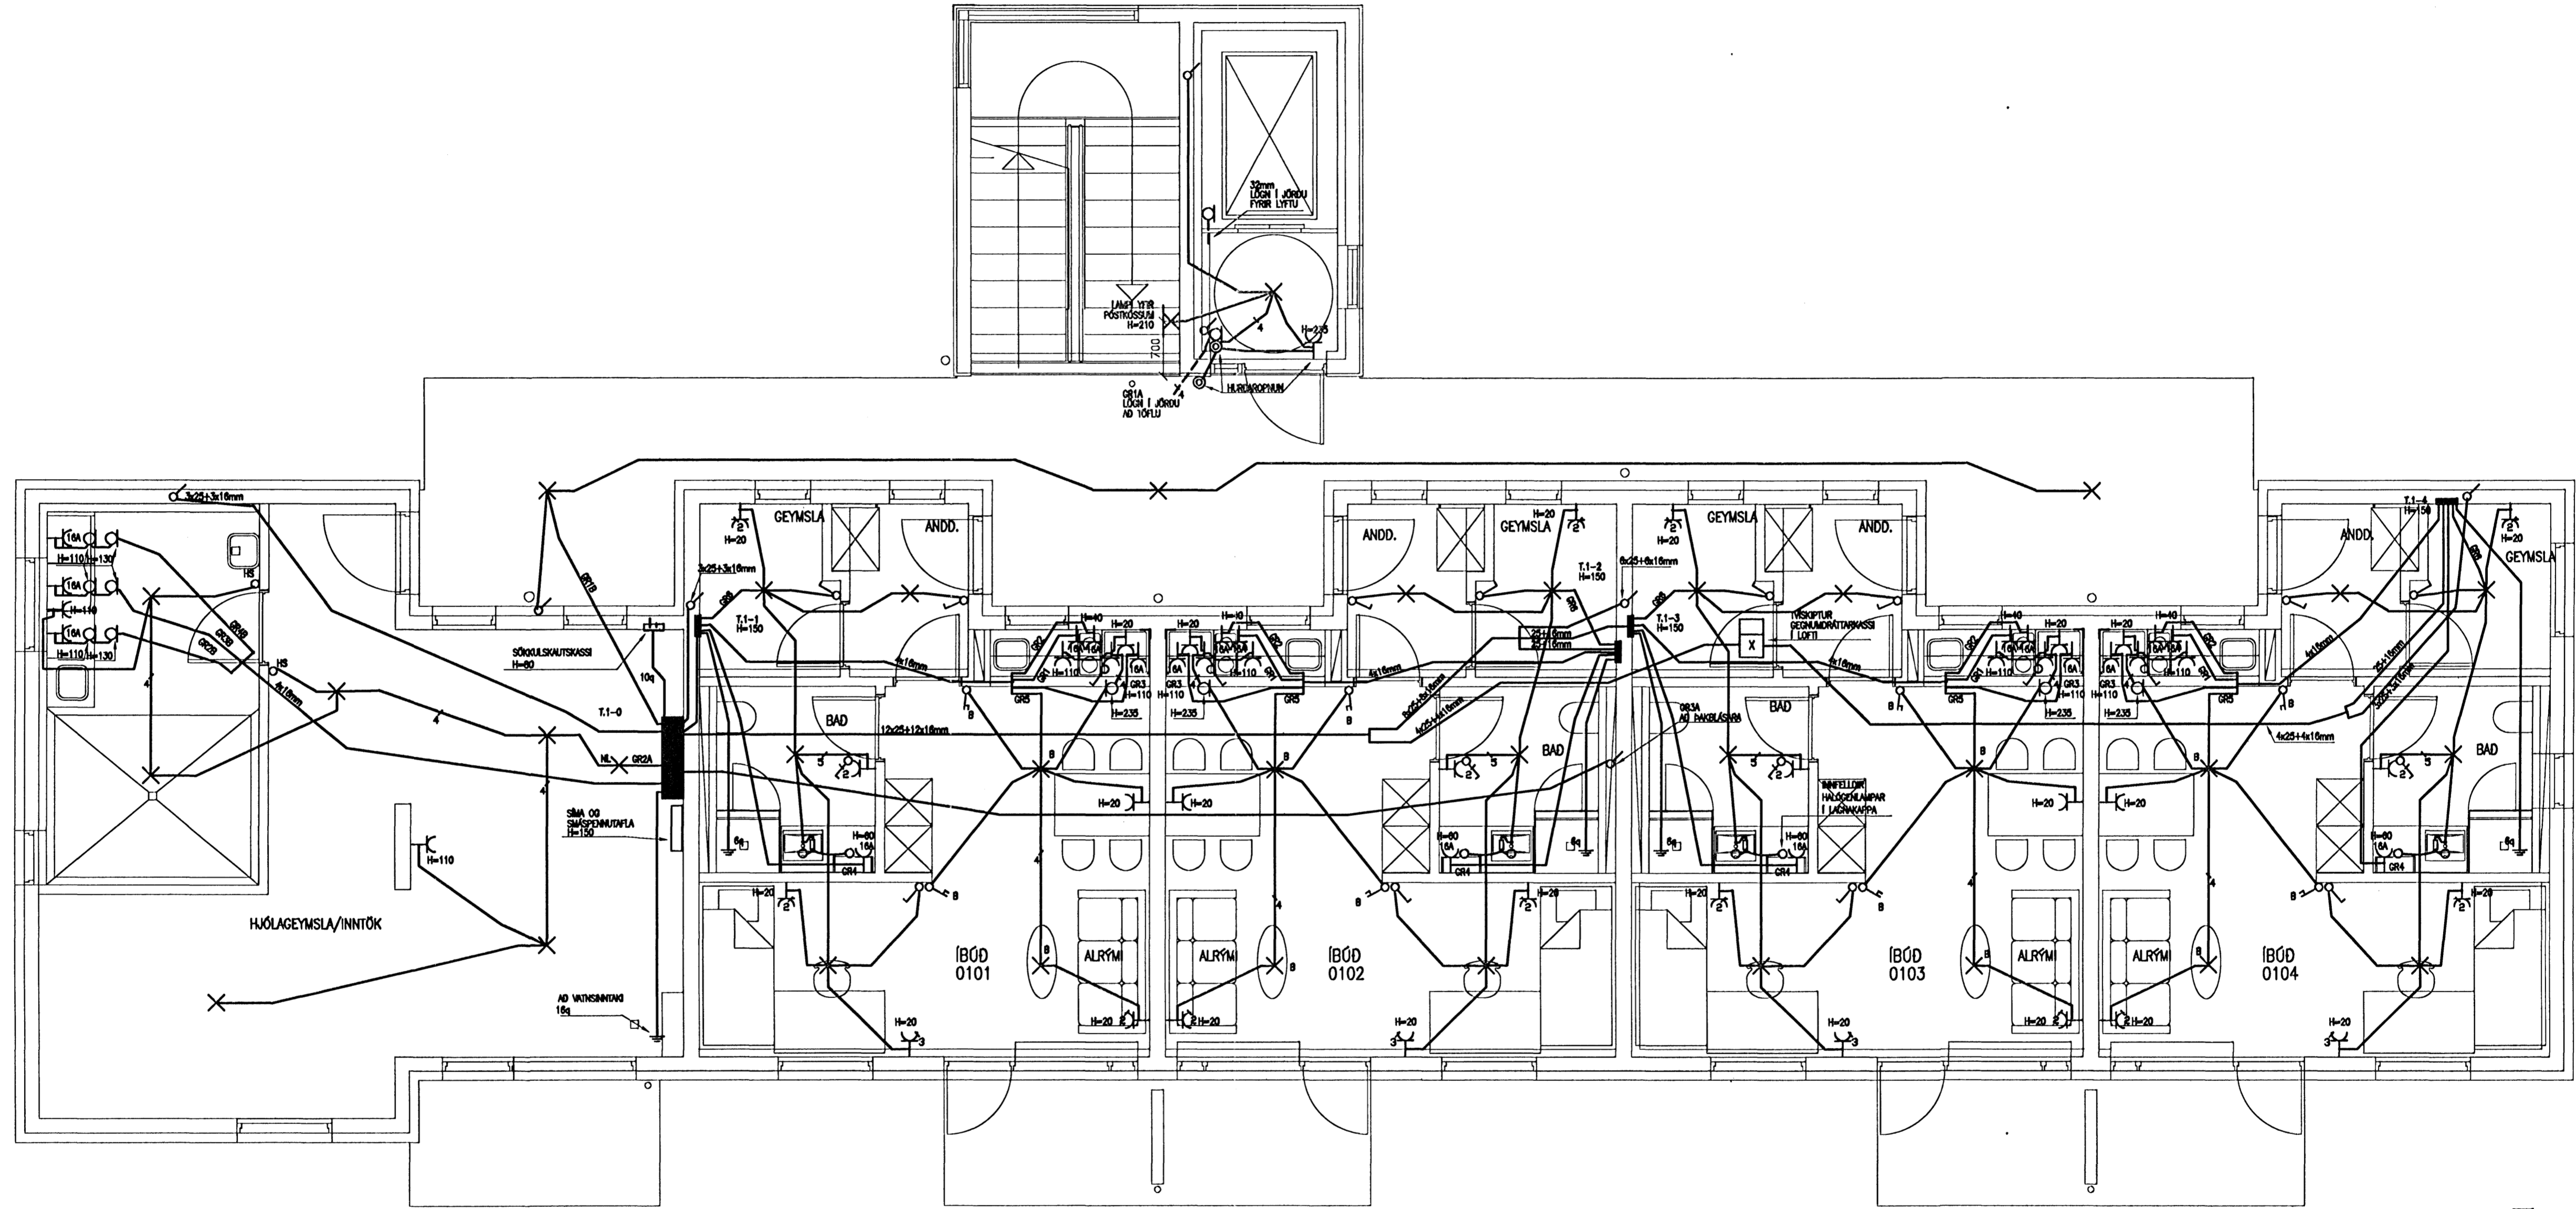

Gísli Gíslason
Kt. 160657-4809

| | | | |
|---|--|--------------|--------|
| RTK RAÞEIGNISTOFA THOMAS KAABER <small>SKÓLAVÖRÐUSTÍG 3 SÍ: 552 1266 FAX: 552 8266 E-MAIL: tk@ak3.is KT: 420198-2999</small> | BJARKAVELLIR 5A HAFNARFIRÐI FULLNADARTEIKNING GRUNNMYND 1. HÆÐAR RAFLAGNIR | | |
| | D. 28.09.06 BLO3 AF.14 MKV.1:50 | H. JÐH | T. JÐH |
| SAMP. <i>Thomas Kaaber</i> | VERKNR. 1176 | TEIKNR. R-01 | |