



Gólfhiti 2. hæð, 1:50

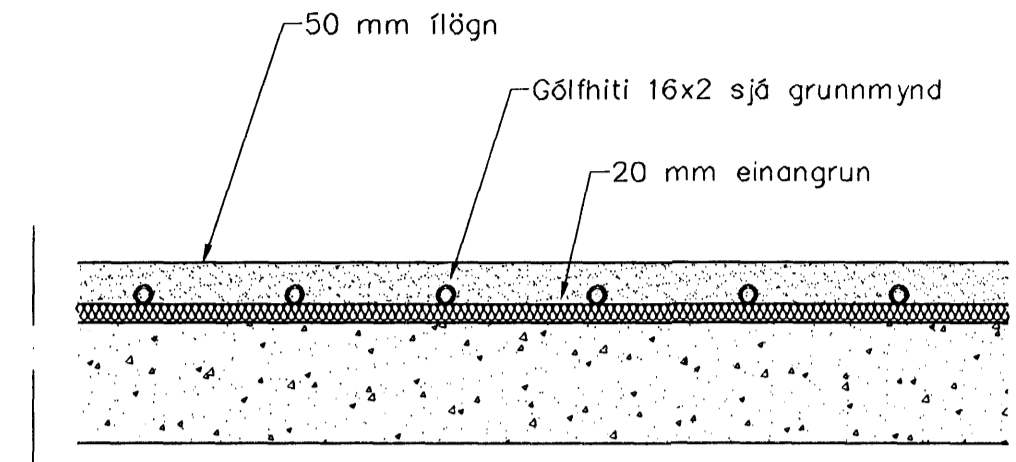

Gólfhiti, Snið 1 milliþötu, 1:10

Burknaveilir 6				
Gólfhiti				
Staðsetning	Hitabörf W	Flatarm. m ²	Hitabörf w/m ²	Gólfhiti
Bíreiðageymsla	2050	25,2	81	16x2 c/c 250
Geymsla	300	4,0	75	16x2 c/c 200
Þvottur	550	6,5	85	16x2 c/c 200
Stofa/Borðstofa	2950	33,8	87	16x2 c/c 200
Eldhús	1950	23,0	85	16x2 c/c 200
Anddyri	550	7,4	74	16x2 c/c 200
2. Hæð				
Herbergi	780	8,6	91	16x2 c/c 200
Hjón	960	11,9	81	16x2 c/c 200
Herbergi	840	9,0	93	16x2 c/c 200
Baðherbergi	500	5,9	85	16x2 c/c 200
Fjölskylda	810	8,7	93	16x2 c/c 250
Samt. =	12240			

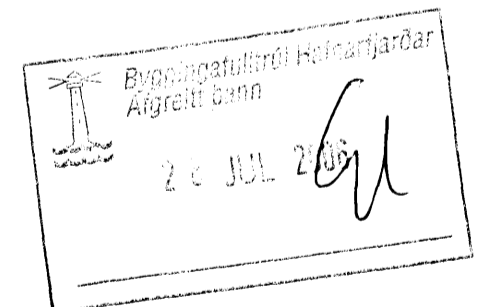

Útgáfa	Breyting	Dagsetning	Hannað		
B1	Handklæðaofni bætt við	26.07.06	S.H.		
Sveinbjörn Hinriksson Byggingatæknifræðingur Kt. 160851-2529 Brekkugötu 8 Hafnarfirði Sími: 555-4008, 861-9851 Netfang: svennis@isl.is		Staður: Burknaveilir 6 Hafnarfirði Skýring: Gólfhitalagnir 2. hæð			
Hannað / Teiknað		Kvarði	Dagsetning	Verknr.	Teikn.nr.
<i>[Signature]</i>		1:50	22.7.06	06-04	2-03