




TÁKN A ELDVARNARUPPDRETTI

-  REYKSKYNJARI
-  ELDFEJANDI VEGGUR
-  HURDIR: C = SJÁLFLOKANDI
S = REYKBÉTT
-  MERKTUR OG NEYÐARLÝSTUR ÖRGANGUR
-  BRUNASLANGA

Ur Gildi

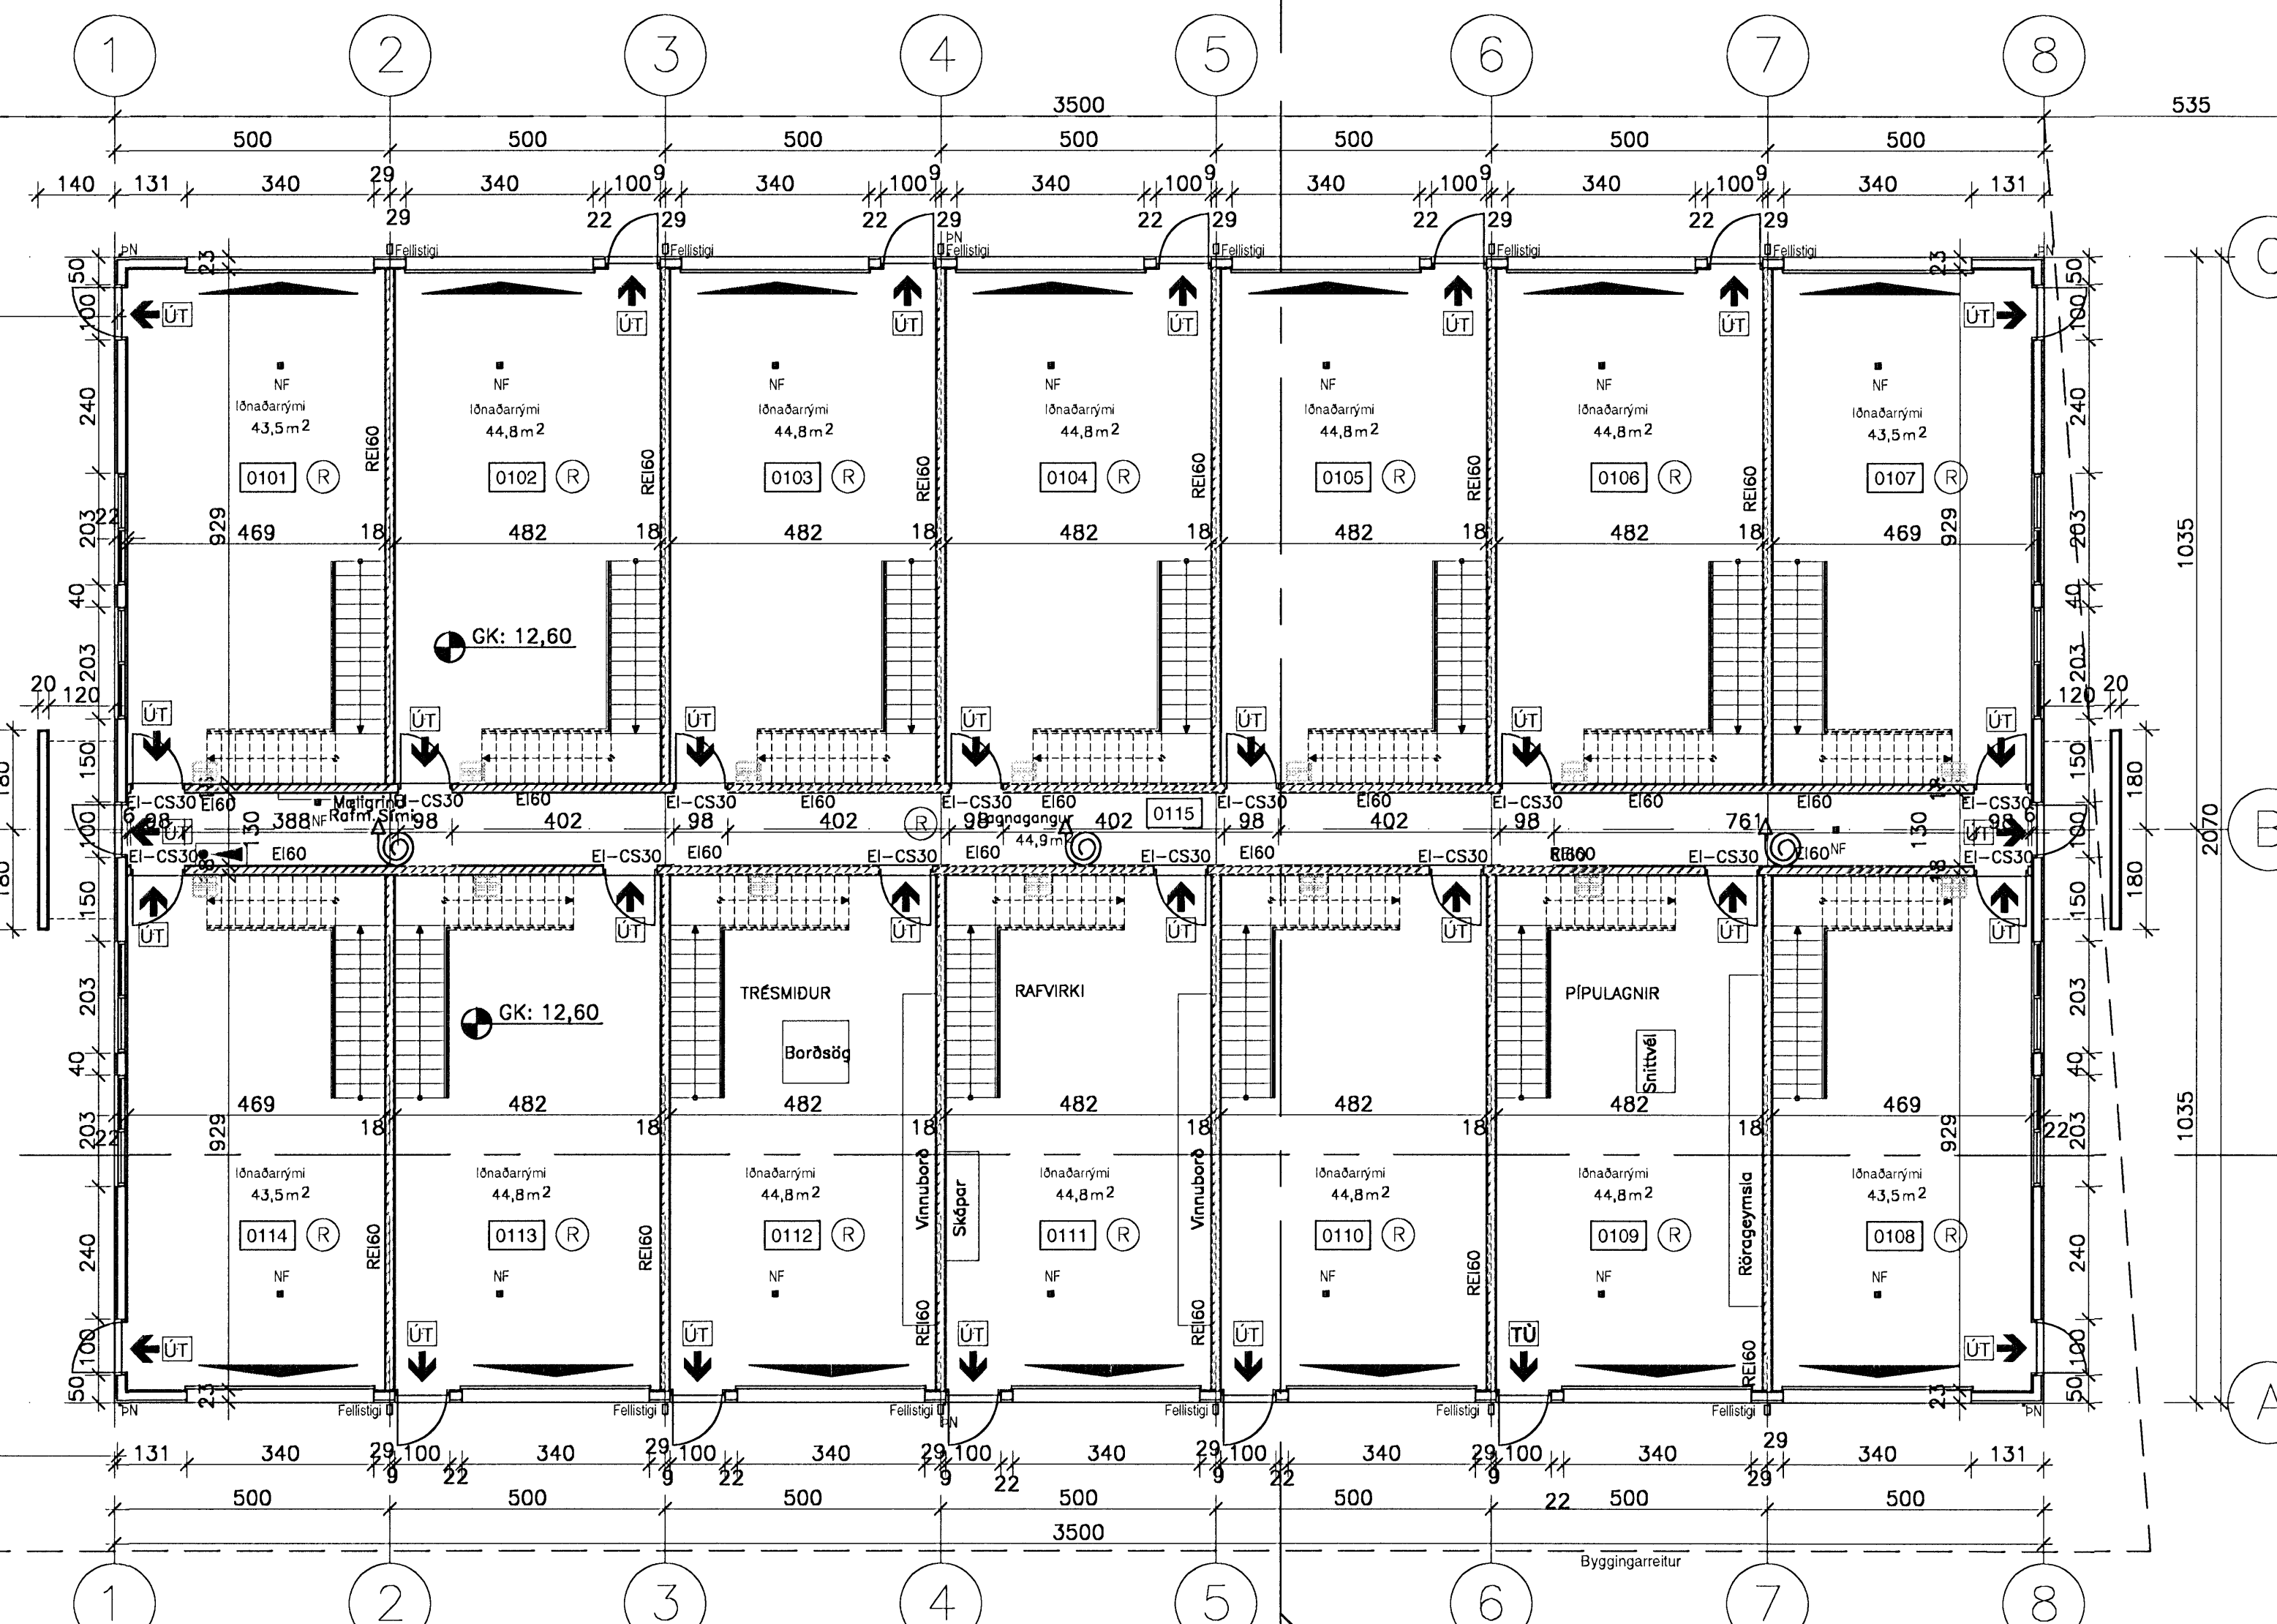

GRUNNMYND 1. HÆÐAR
1:100

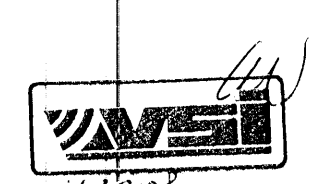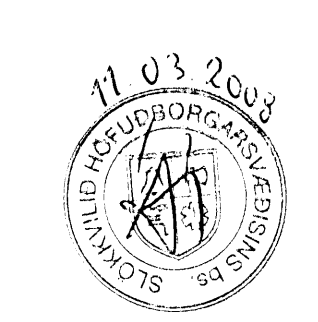

1.	10.03.08	Spögun ríma Brúnaðingur & lögnögur	DKK
Nr.	Daga		Sem.
Steinhella 12			
221, Hafnarfirði			
HEITI TEIKNINGAR		SKALI	
GRUNNMYND 1. HÆÐAR		1:100	
ÁNNÁÐ:	TEIKNAD:	VERNE:	BREYTING:
DKK	DKK	1.138	01
DAGI:			21.09.2007
SAMRÆTTI:			TEIKN. NÚM.
David Karlsson			02
TEIKNISTOFAN H.R. ehf Húsbýggingar og ráðgjöf Davíð Karlsson Byggingafræðingur (DF) Nesfjarða 2, 110 Reykjavík			
			SÍMI & FAX: 517 3640 GSM: 694 3029 E-MAIL: dkk@tne.net.is KT: 231258-2339