



ÚTLIT AUSTUR M 1 : 100

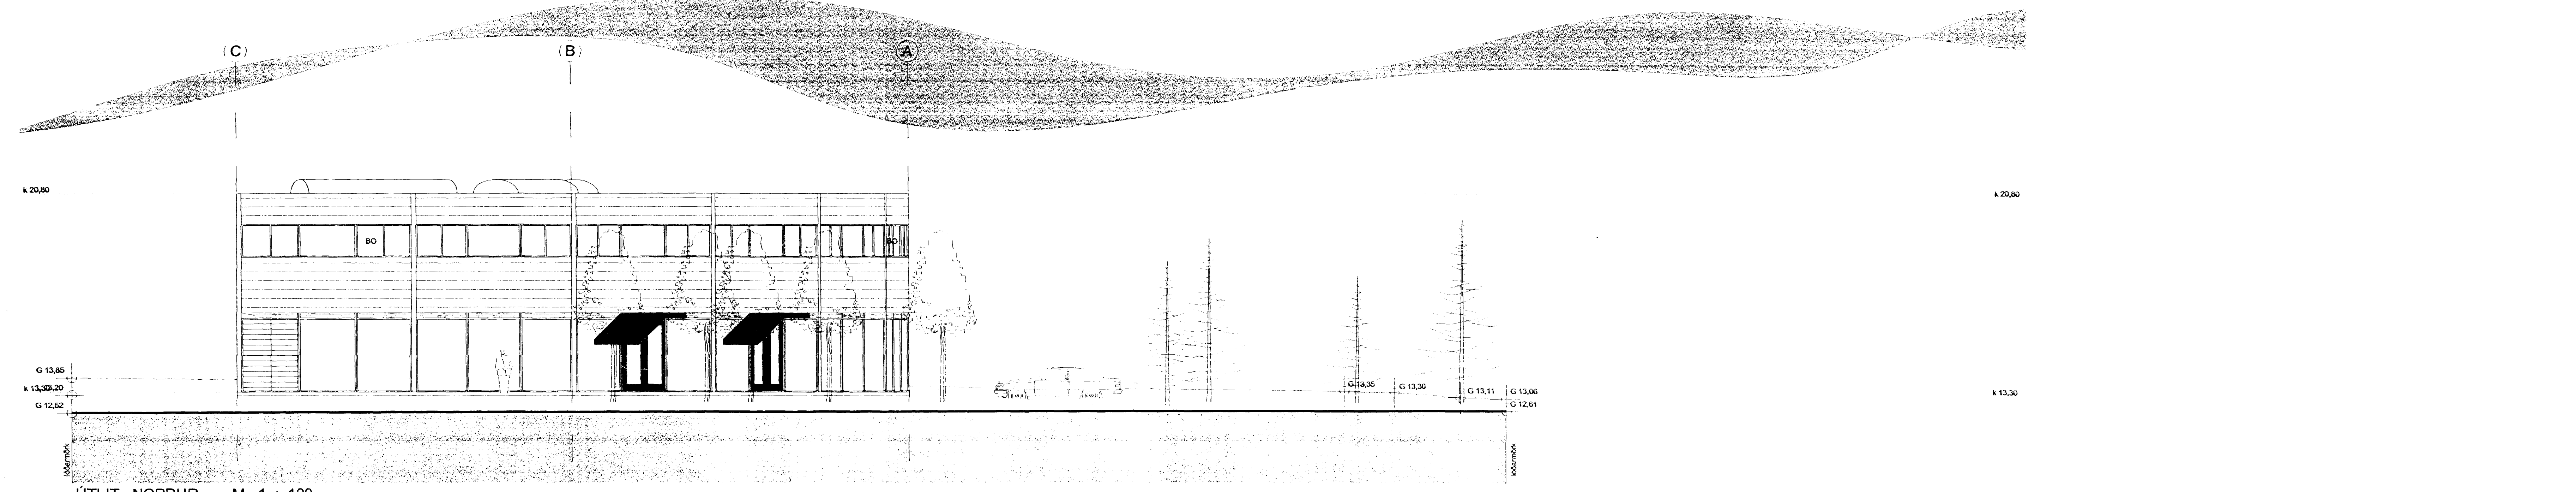

ÚTLIT NORÐUR M 1 : 100

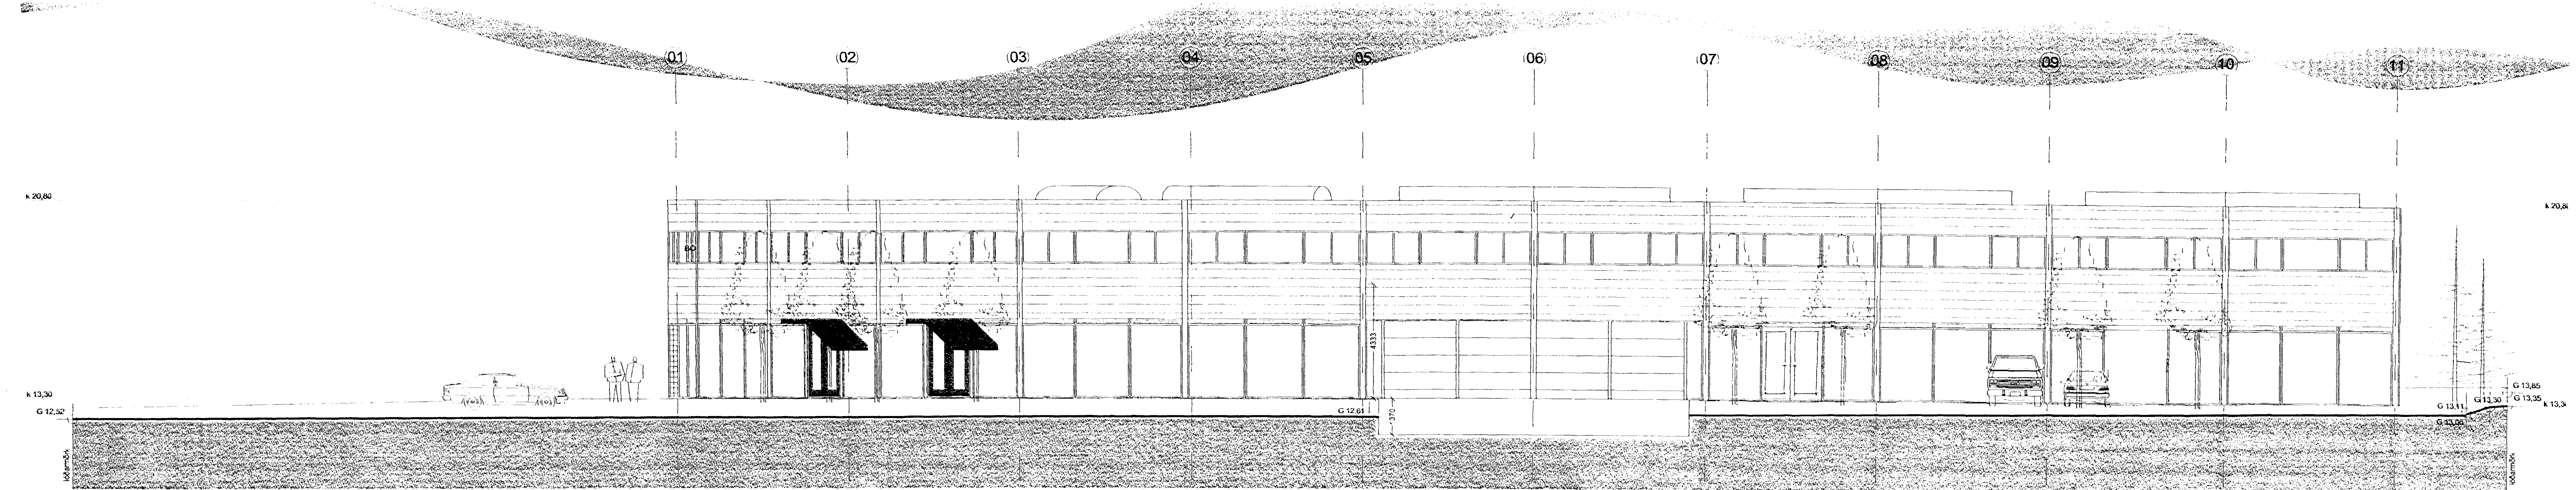

ÚTLIT VESTUR M 1 : 100

SELHELLA 11 HAFNARFIRÐI.

GUNNAR RÓSINKRANZ VERKFRÆÐINGUR.
 KT. ADALHÖNNUDAR: 210641-4299.
 GRETTISGÖTU 9, 109 REYKJAVÍK.
 Sími: 8220795.

SKÝRINGAR: ABALUPPDRATTUR
 TEKNIING: ÚTLIT
 MÆLIKVARDI: 1 : 100

UNDIRSKRIFT:
 TEKNIINN: 04
 DAGSETNING: 22. AUGUST 2011 19.5.2012

BREYTT: *Alþjóðleg & höfðl. 03-02*