



GRUNNMYND 1:50

Byggingafultrúi Hafnarfjarðar  
Afgreitt þann  
03 FEB 2008  
VÆS

- Afrennsli hitav.  
Ø 32 PEH.
- 10 200 62/19
  - 9 200 89/31
  - 8 200 48/53
  - 7 200 55/34
  - 6 200 60/35
  - 5 200 30/90
  - 4 200 66/40
  - 3 200 109/14
  - 2 200 25/13
  - 1 300 66/0

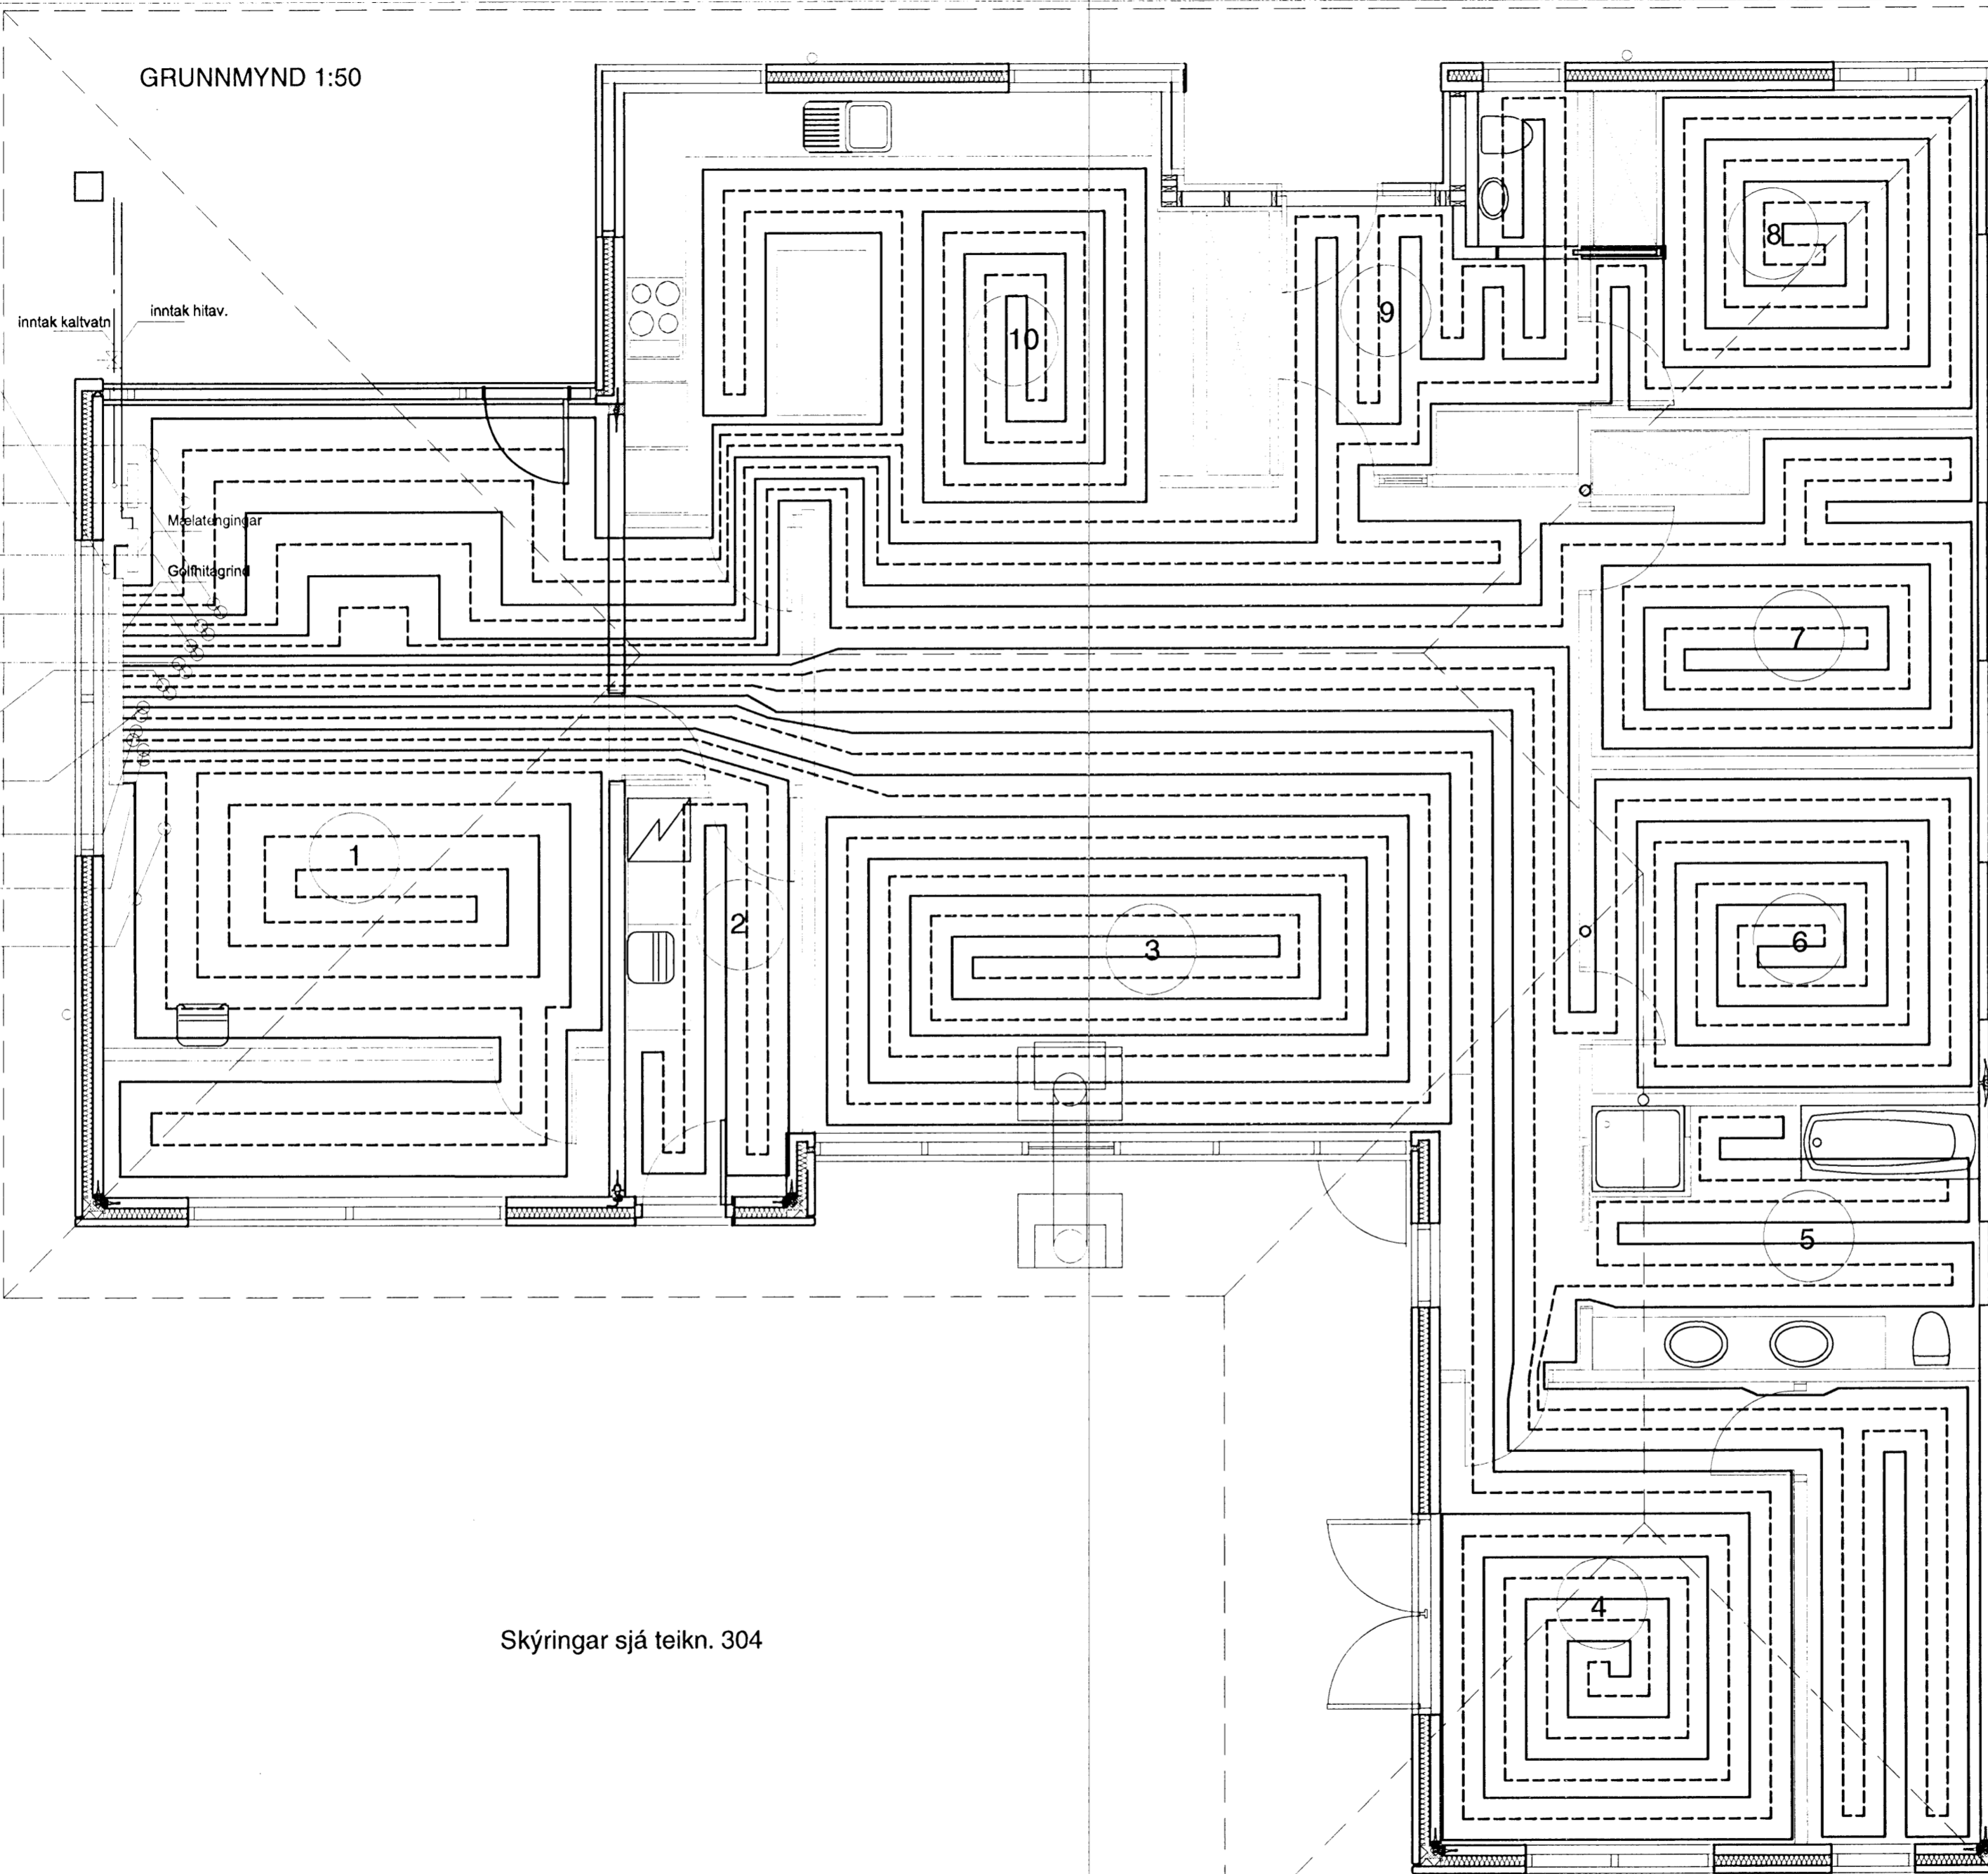

Skýringar sjá teikn. 304

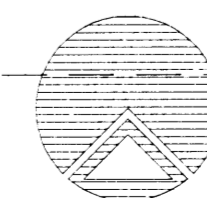

**Teiknistofan Röðull**

Verkheiti:  
**Glitvellir 6 Hafnarfirði**

Verkhúsi:  
**Gólfhitalagnir**

Helgi Gunnarsson kt. 050350-4879 h.s. 5544708 gsm 6921020 nmt. 8533489  
Jón Rafns Antonsson kt. 240347-2539 h.s. 5670775 gsm. 8928377 nmt. 8528377

Knarrarvogi 4 Reykjavík  
S: 5683577 Fax 5683522

Mkv.	1:50	Hannað	hg
Dags	mars 2007	Teiknað	hg
Breytt		Yfirfarið	hg
Breytt		Fjöldi blaða	4
Breytt		Blað nr.	
Breytt			

303

*Handwritten signature*