




ÚTHORN A-B 1:5

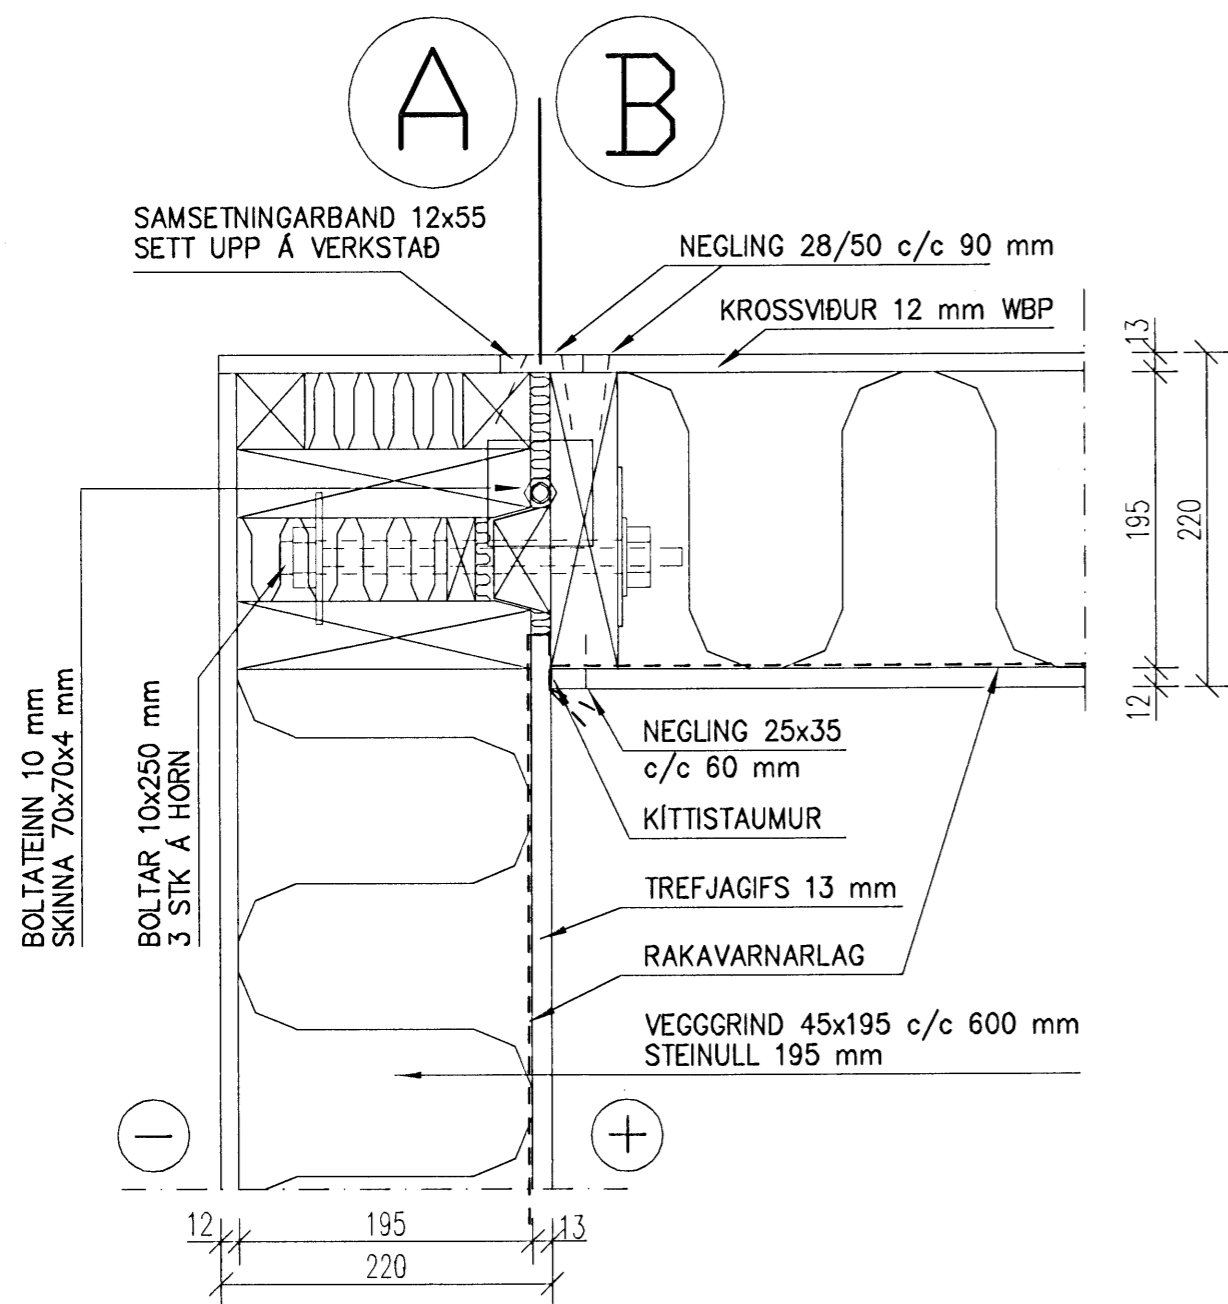

BEIN SAMSKIFTI C-C 1:5

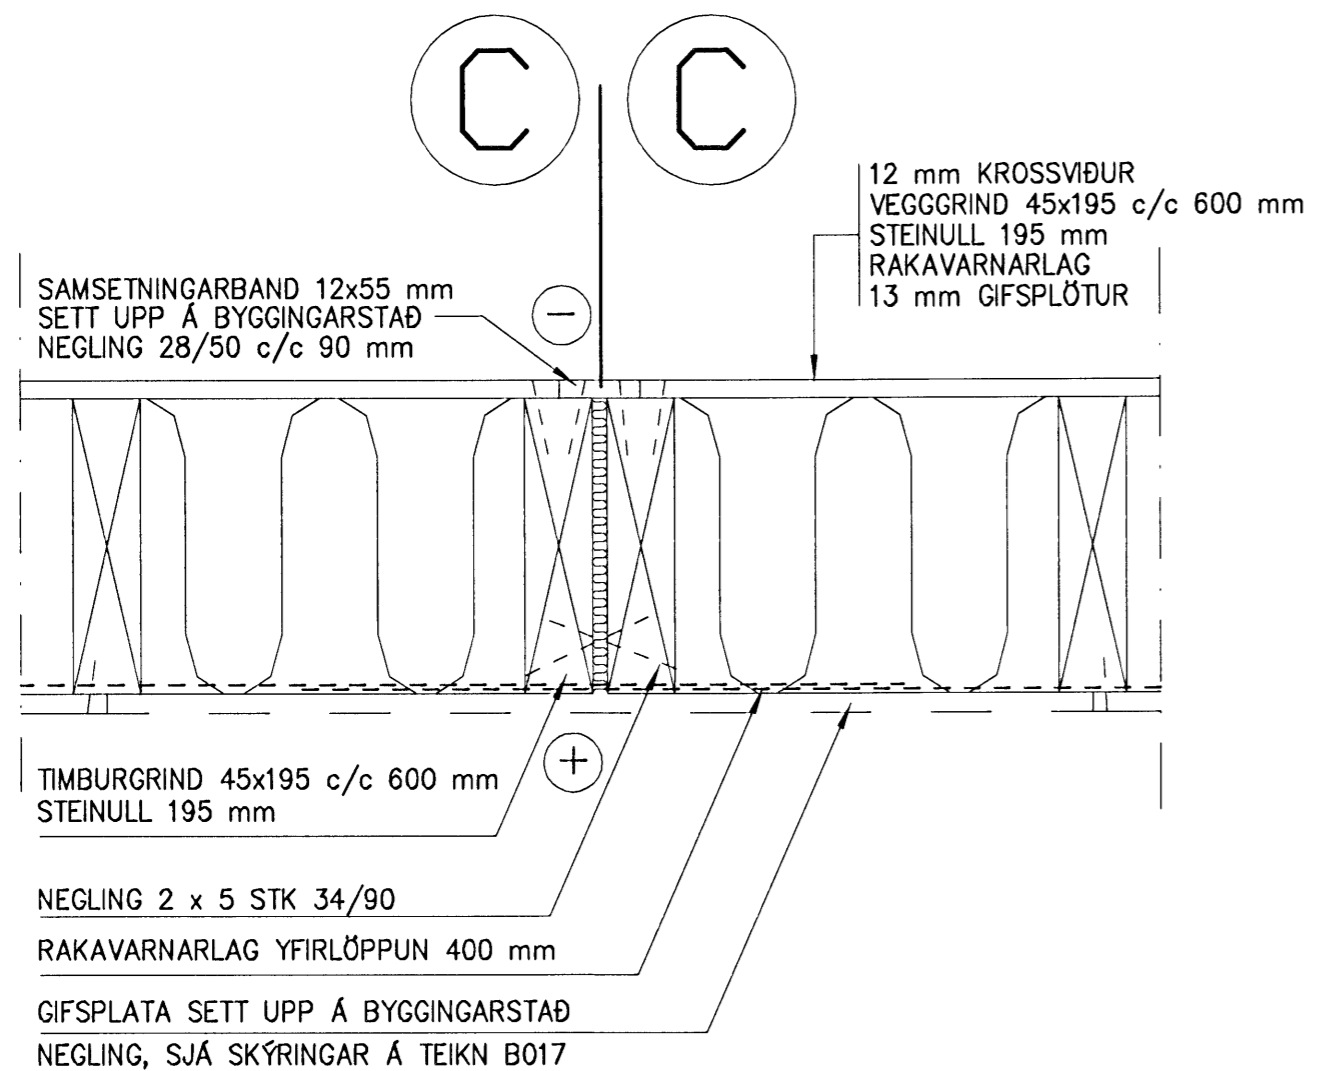

INNERN B-D-C 1:5

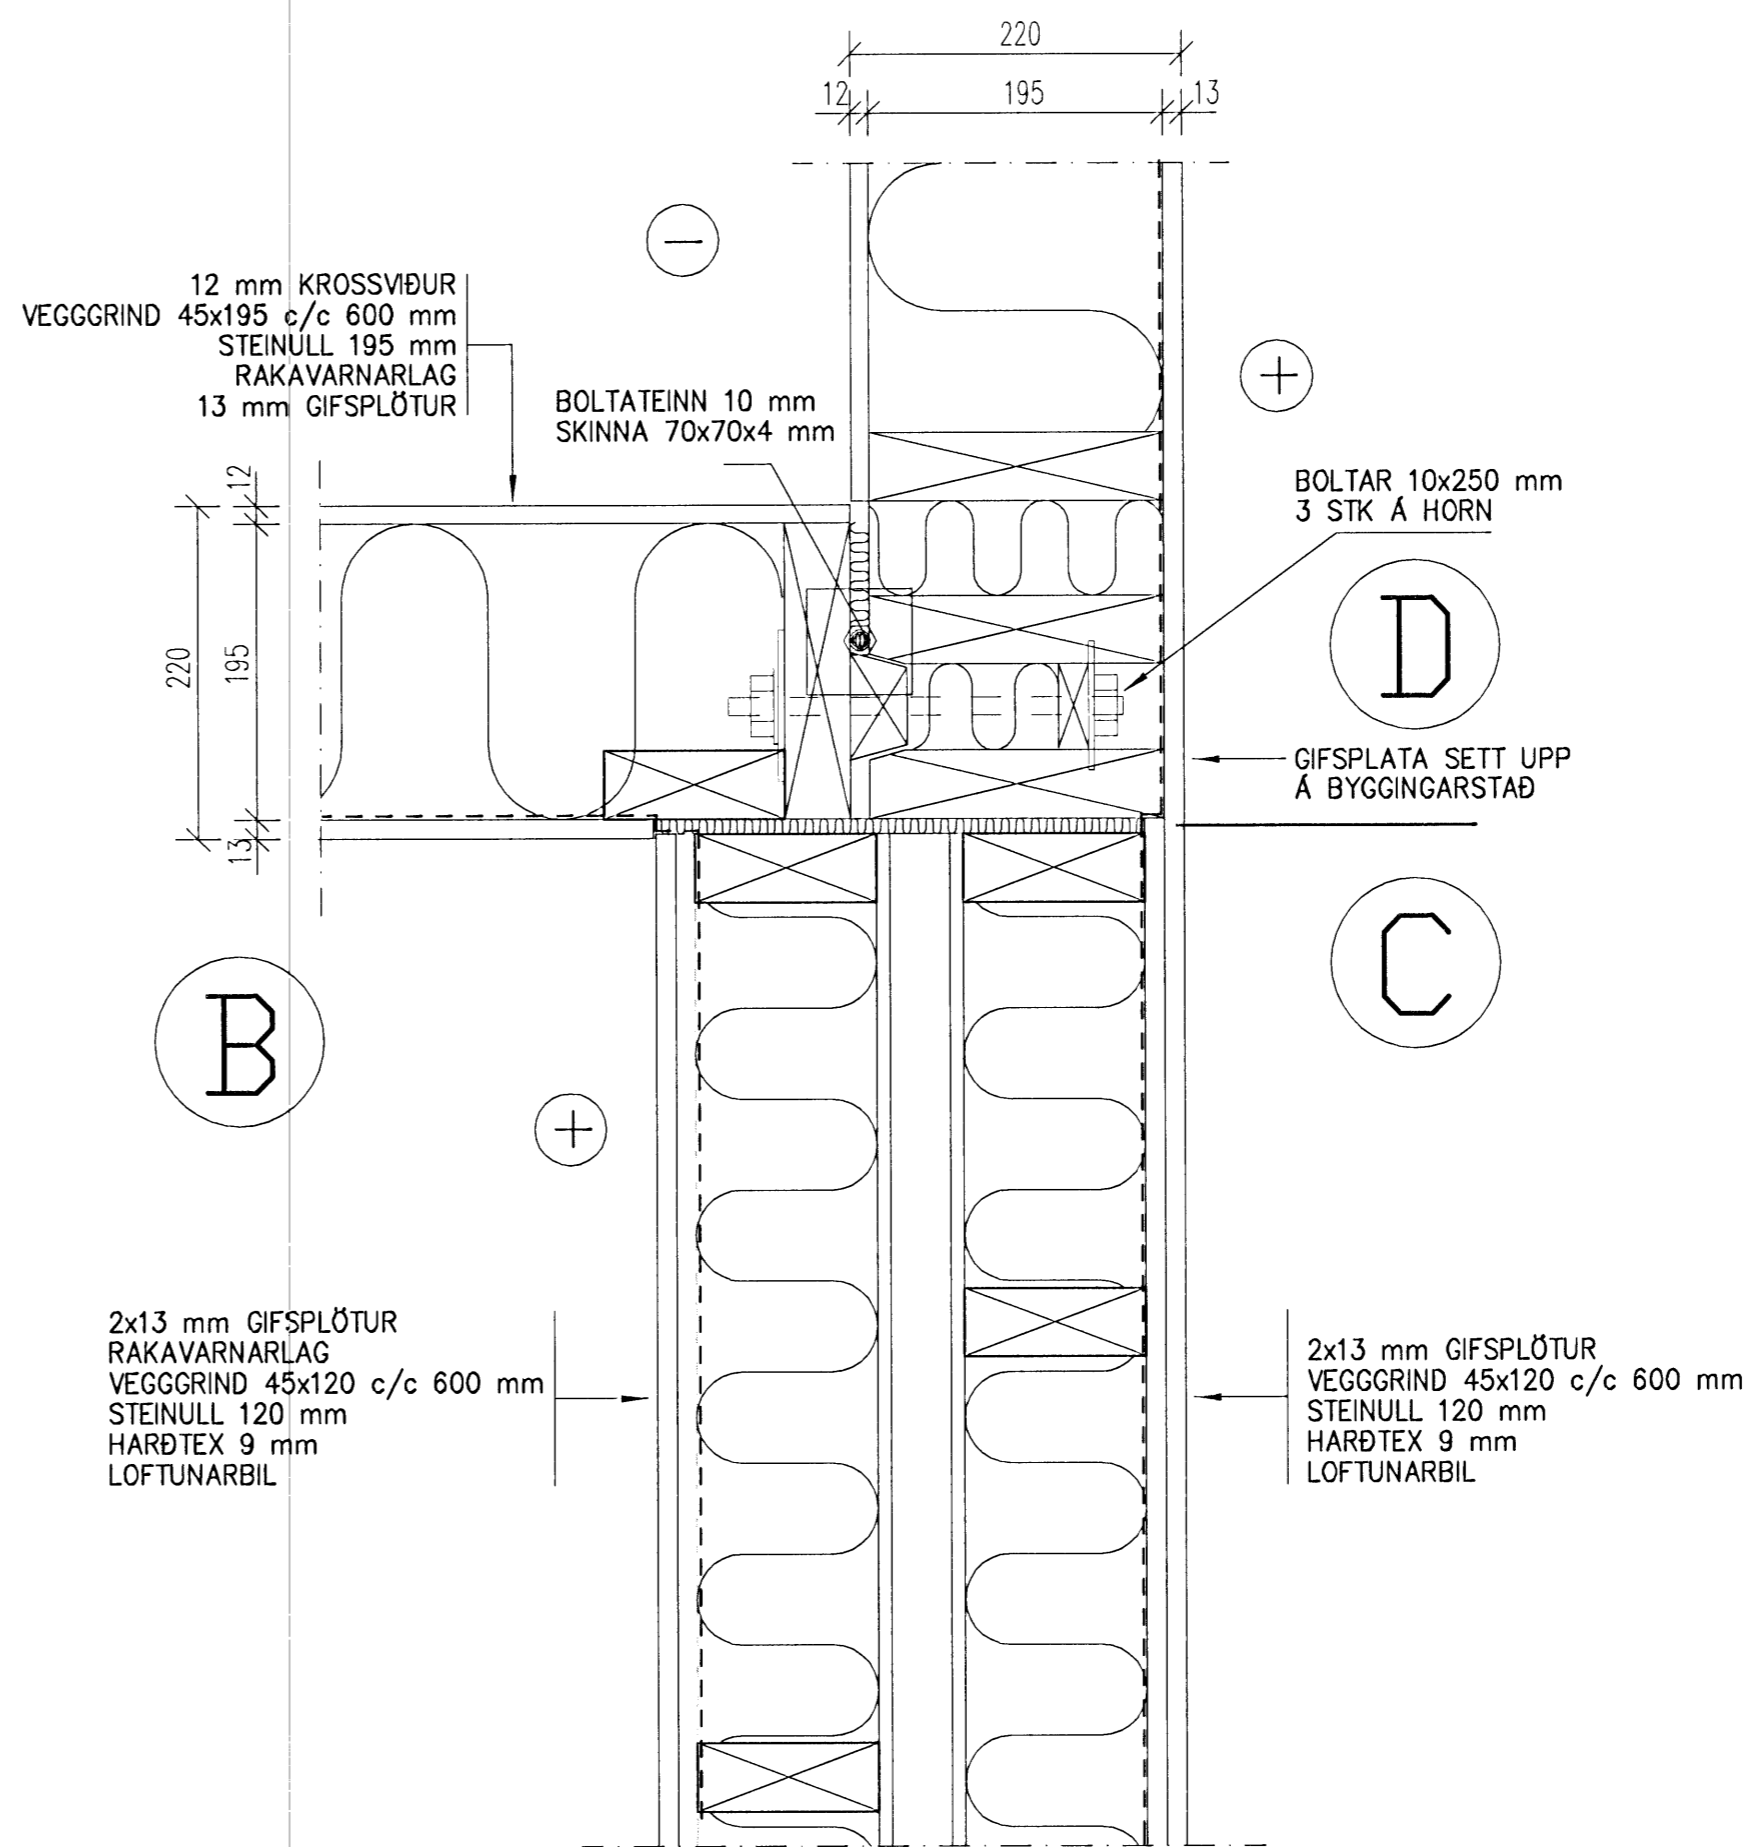

Byggingarstærðir og
Aðrir þættir
13 FEB 2008
VPS.

NR.	DAGS.	BREYTING

SKÝRINGAR

13/12'07 *[Signature]*
SÆMUNDUR EIRIKSSON 261249-2949

FJÓLUÁS 12 - 14
220 HAFNARFJÖRDUR

KLÖPP
KLÖPP ARKITEKTAR-VERKFRÆÐINGAR EHF
NETHYL 2E, PÓSTHÓLF 10050, 130 REYKJAVÍK
SÍMI 577 2277, 699 7747 - klopp@simnet.is

HEITI TEIKN.	BURÐARÞÓL	SAMSETNING VEGGEININGA
MÆLIKVARDI	1:5	DAGS. DES 2007
TEIKNING	B 019	VERK V 06-401
BREYTING		YFIRFARID S.E.