


Byggingafultrúi Hafnarfjörðar  
Afgreitt þann  
08 FEB 2008  
VPS

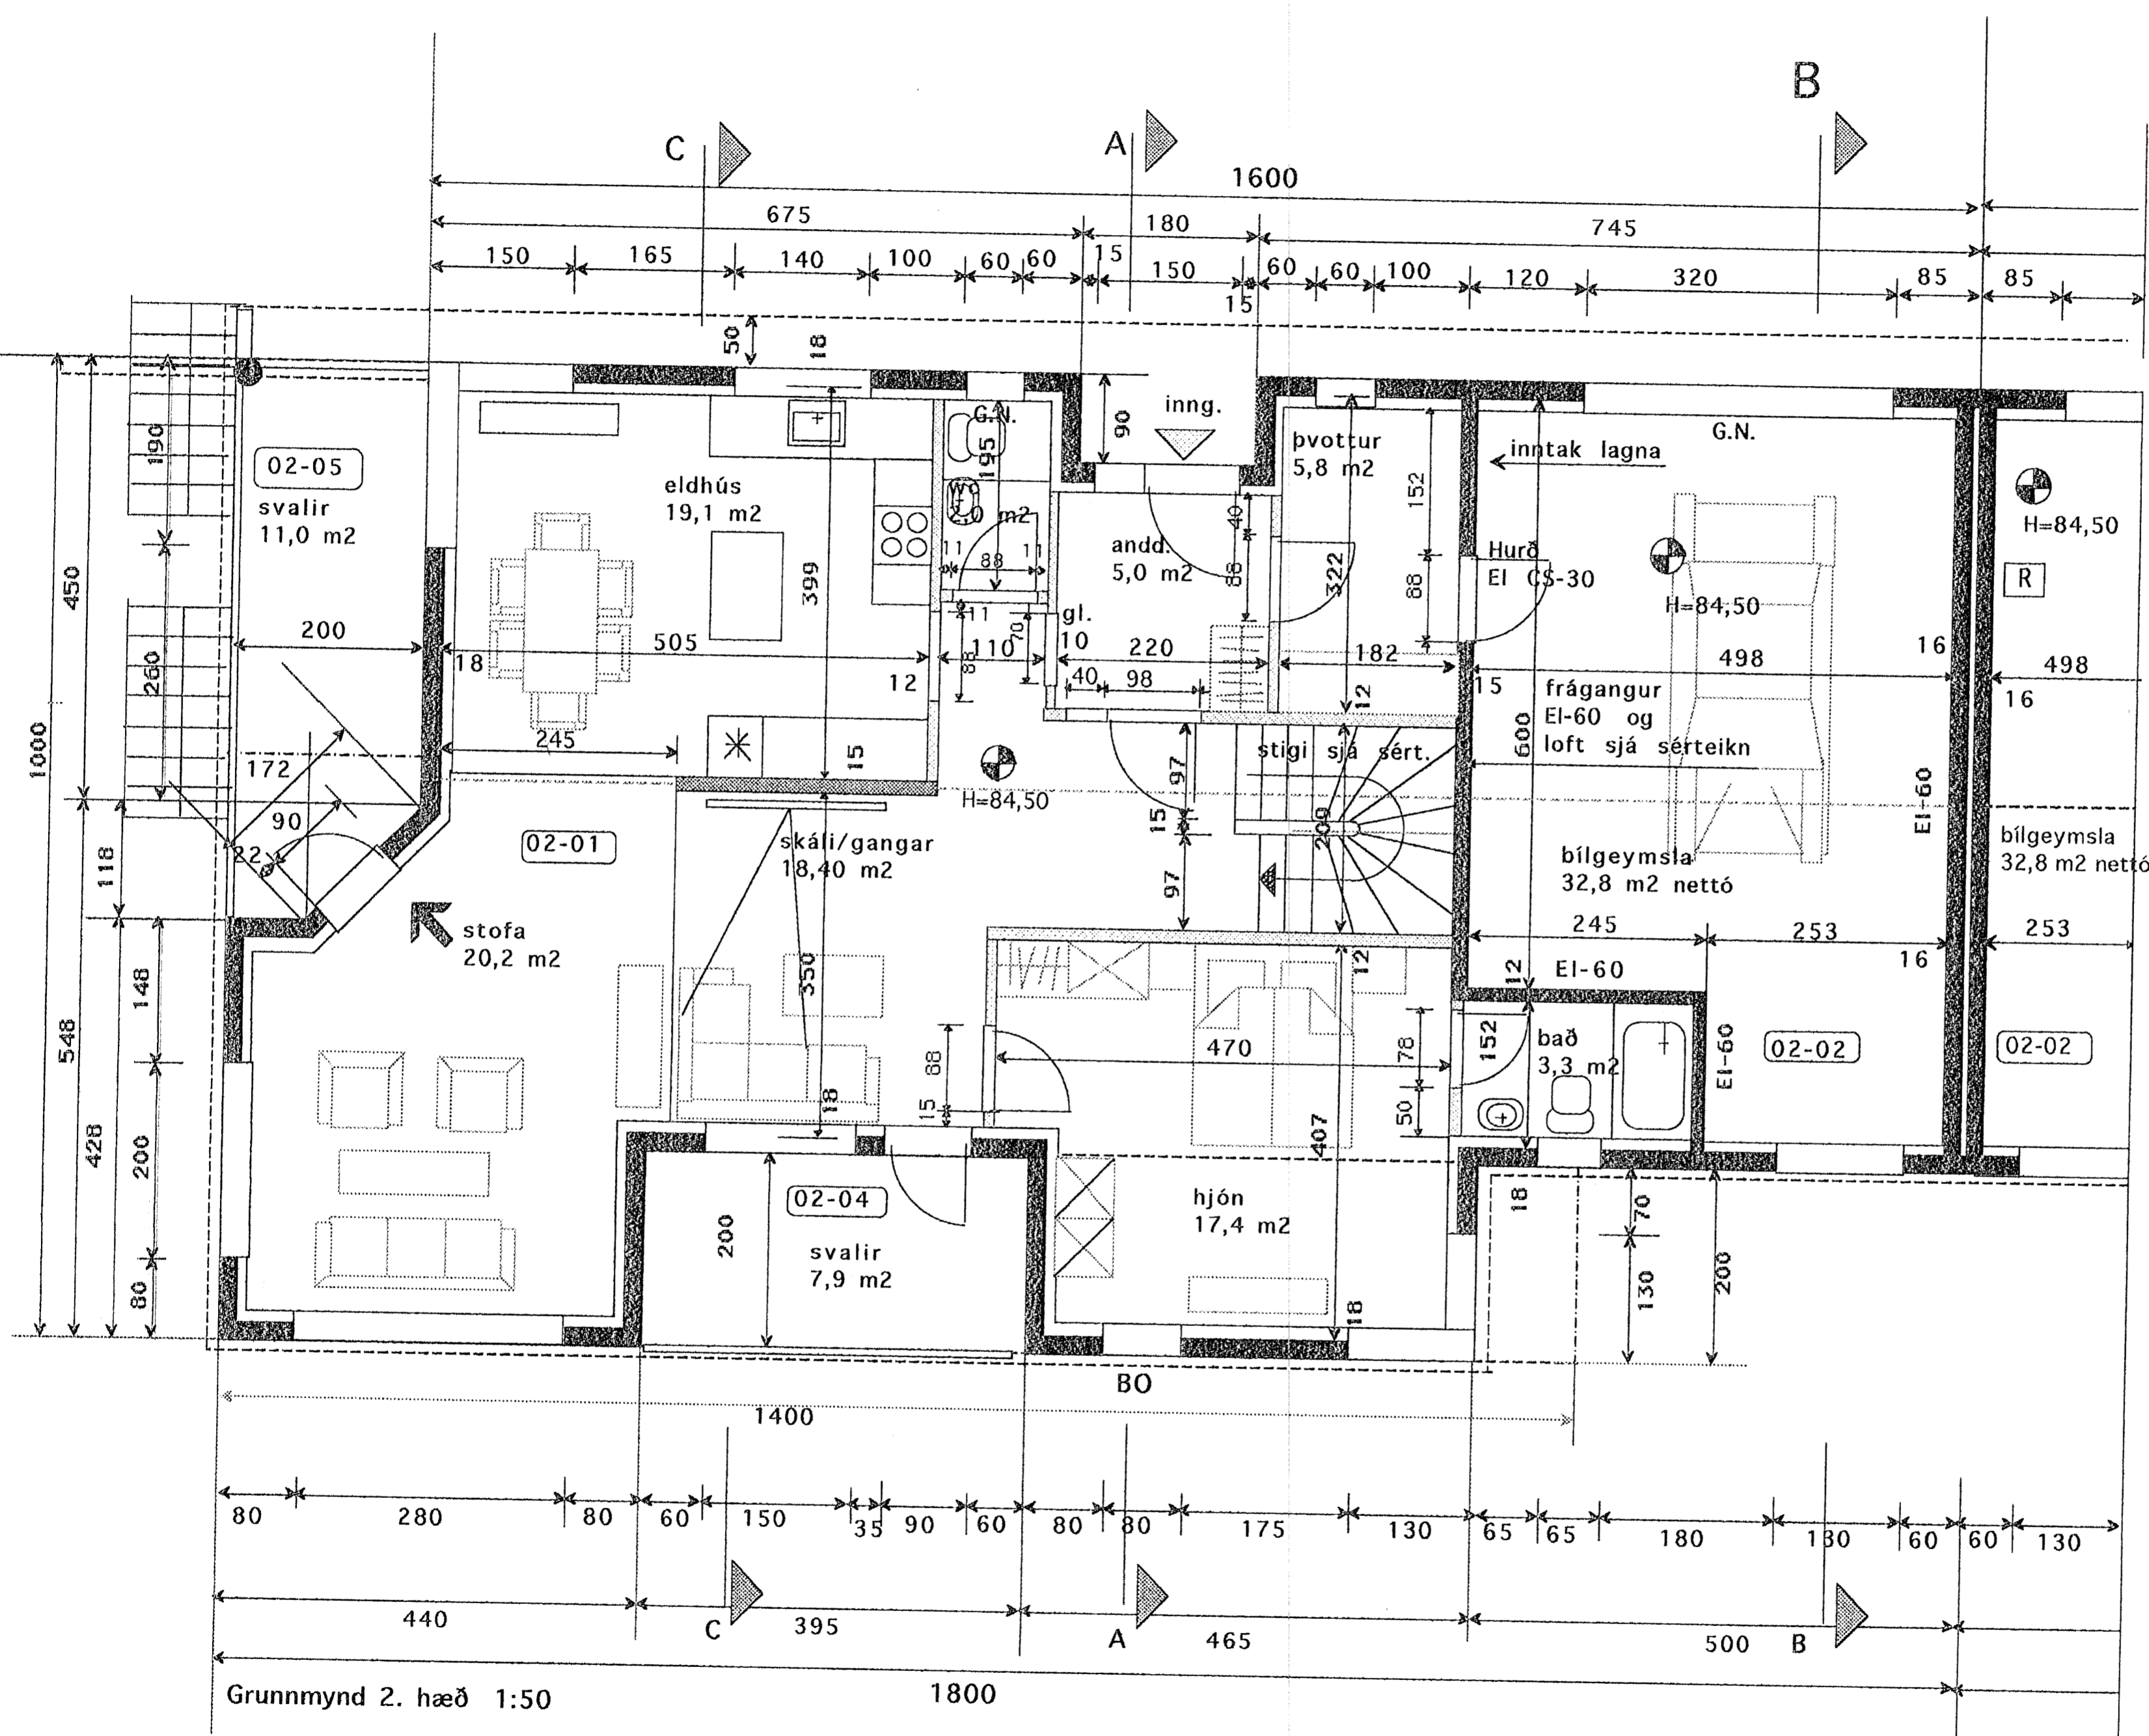

Grunnmynd 2. hæð 1:50

 <b>KVARDI</b>	Verkefni	HLÍÐARÁS 19-21 HAFNARFJÖRÐUR
	Heiti	GRUNNMYND 2.HÆÐ
kvarði	1:50	verk.nr
dags.	JÚN.. 07"	dags br.
hönnun	G.G.	teikn nr
teikn	G.G.	V-1

Hringbraut 17 220 Hafnarfjörður.  
Gísli G. Gunnarsson kt. 020649-2409  
S. 555 2020 FAX 555 2021  
N.F. kvardi@vortex.is

*Gísli Gunnarsson*