



Byggingafulltrúi Hafnarfjardar
 Afgreitt þann
 08 FEB 2008
 VPS

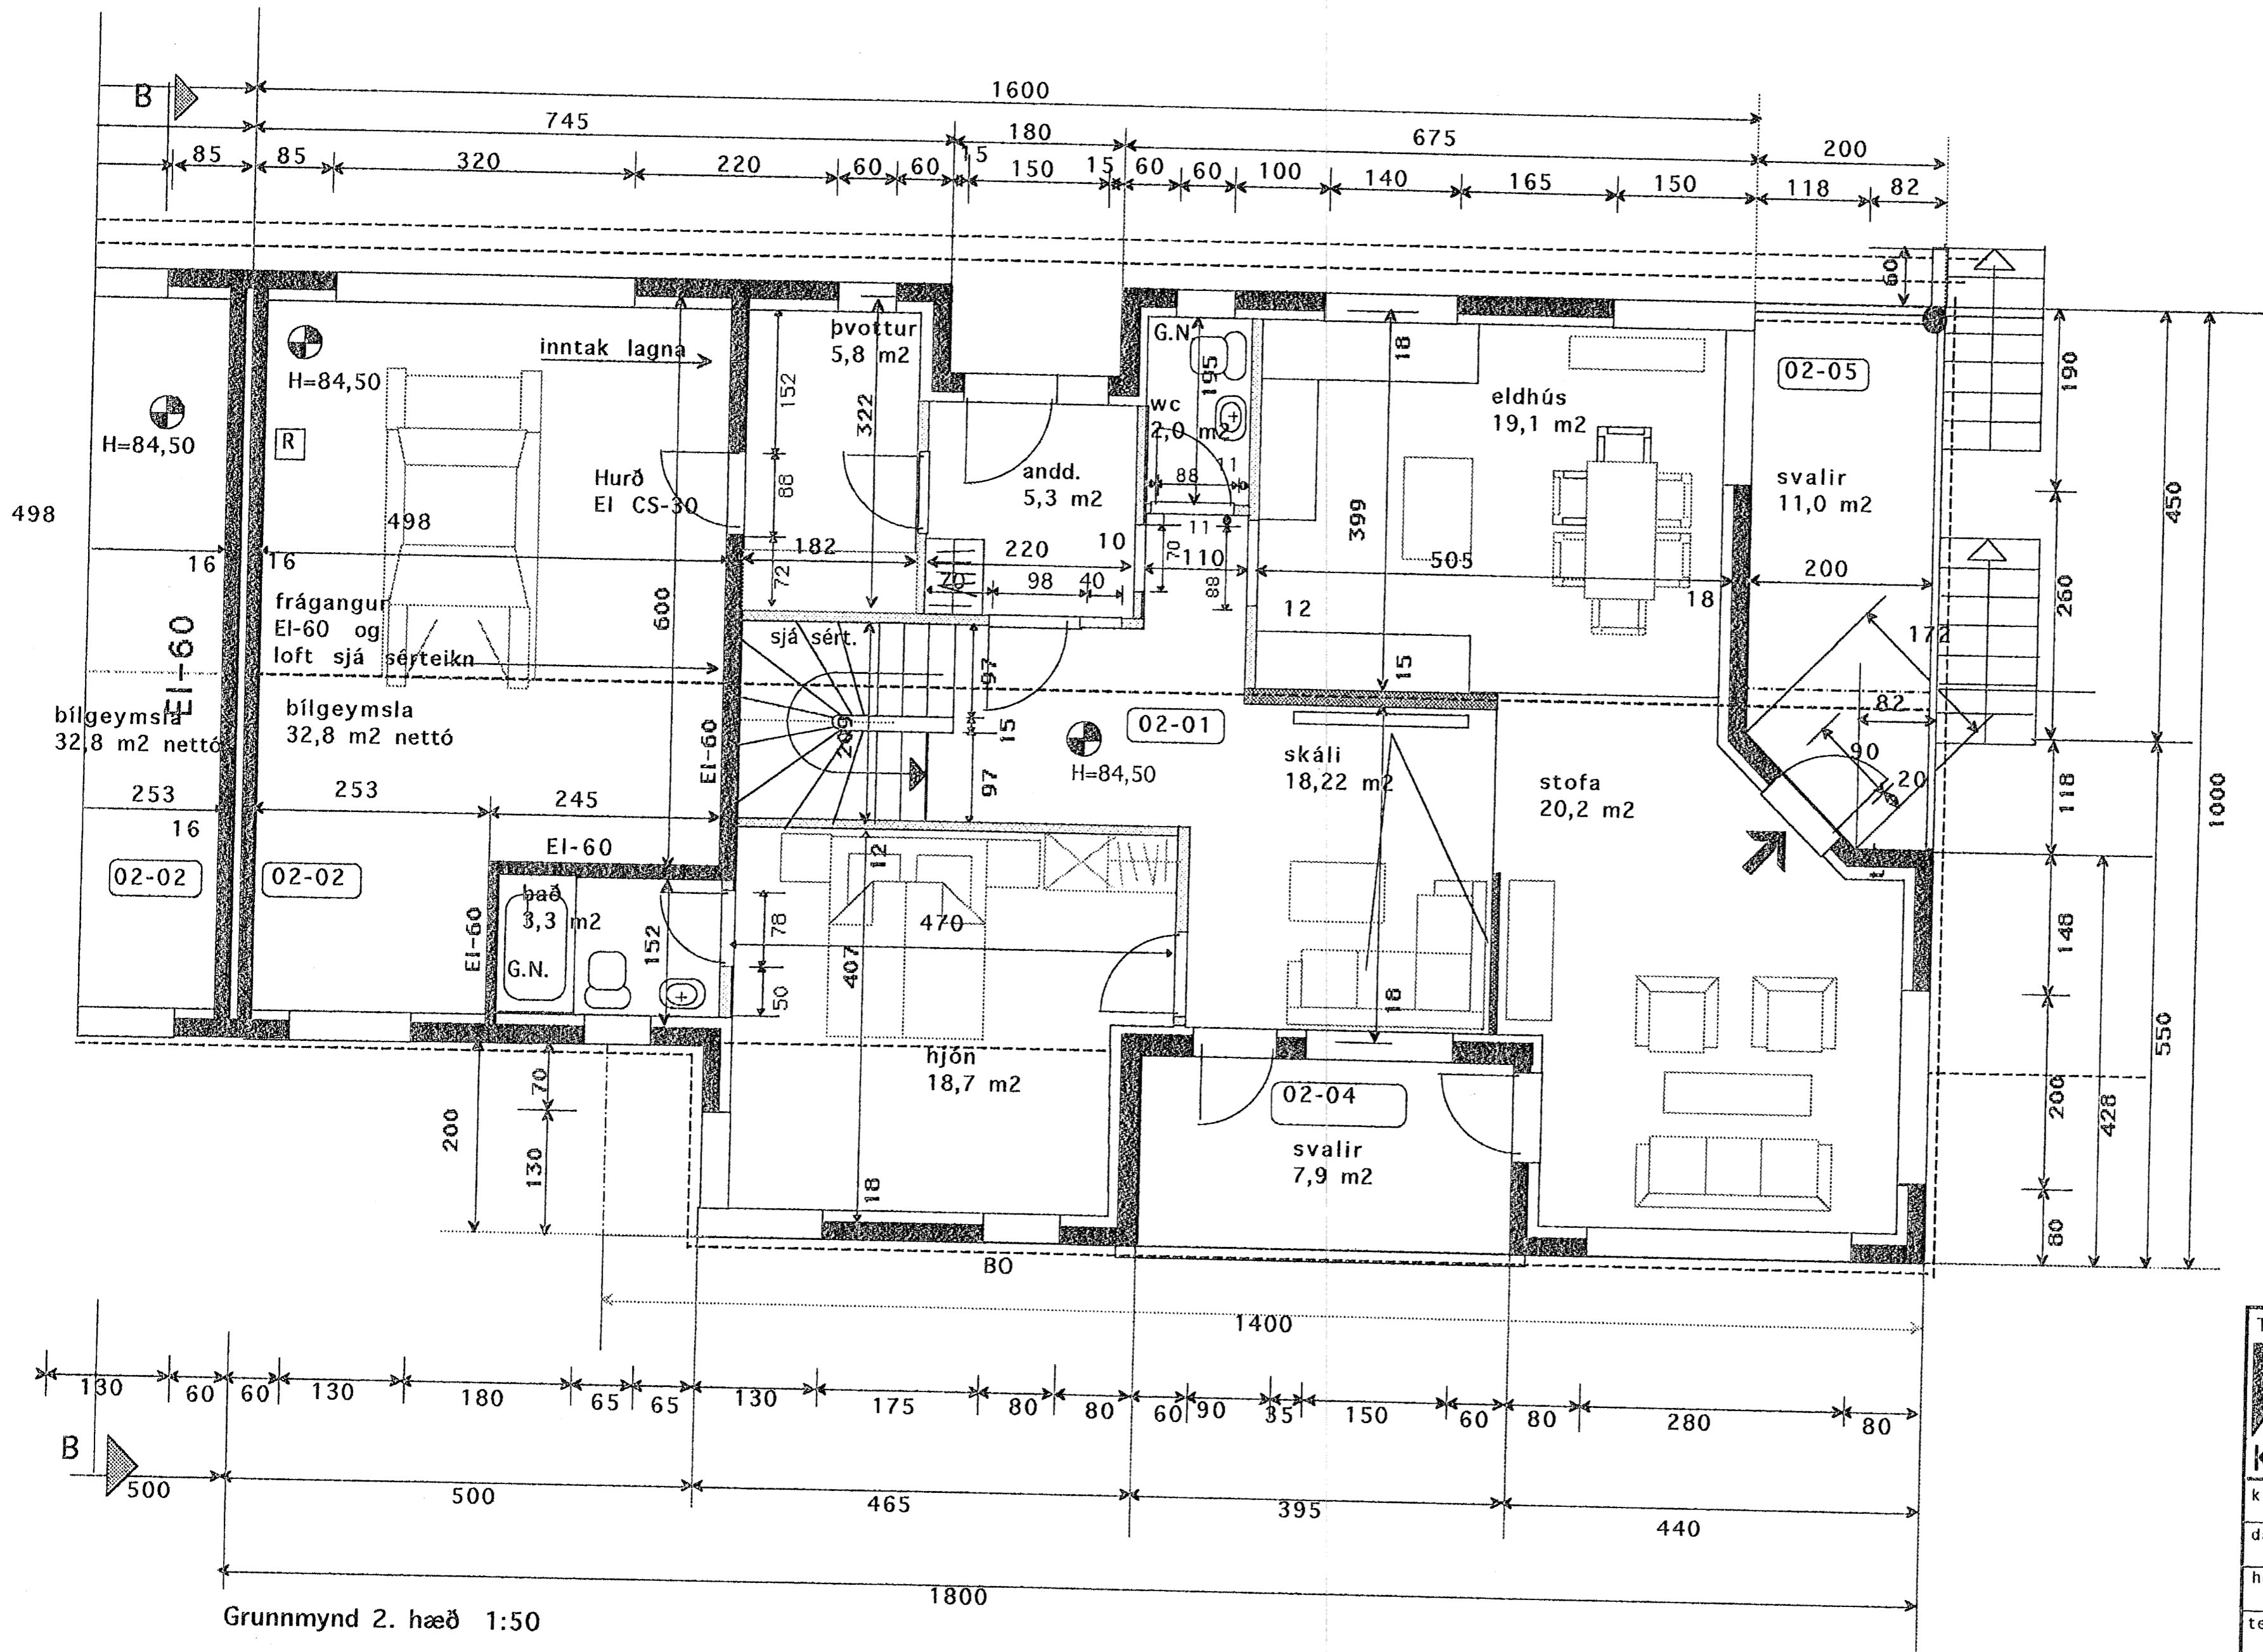

Grunnmynd 2. hæð 1:50

 KVARDI	TEIKNISTOFAN	Verkefni
	HLIÐARÁS 19-21 HAFNARFJÖRÐUR	
Heiti		GRUNNMYND 2.HÆÐ
kvarði 1:50	verk.nr	
dags. JÚN.. 07"	dags br.	
hönnun G.G.	teikn nr	
teikn G.G.	V-2	

Hringbraut 17 220 Hafnarfjörður.
 Glösi G. Gunnarsson kt. 020649-2409
 S. 555 2020 FAX 555 2021
 N.F. kvardi@vortex.is

[Handwritten signature]