


Byggingafultrúi Hafnarfjörður
 Afgreitt þann
 08 FEB 2008
 VPS

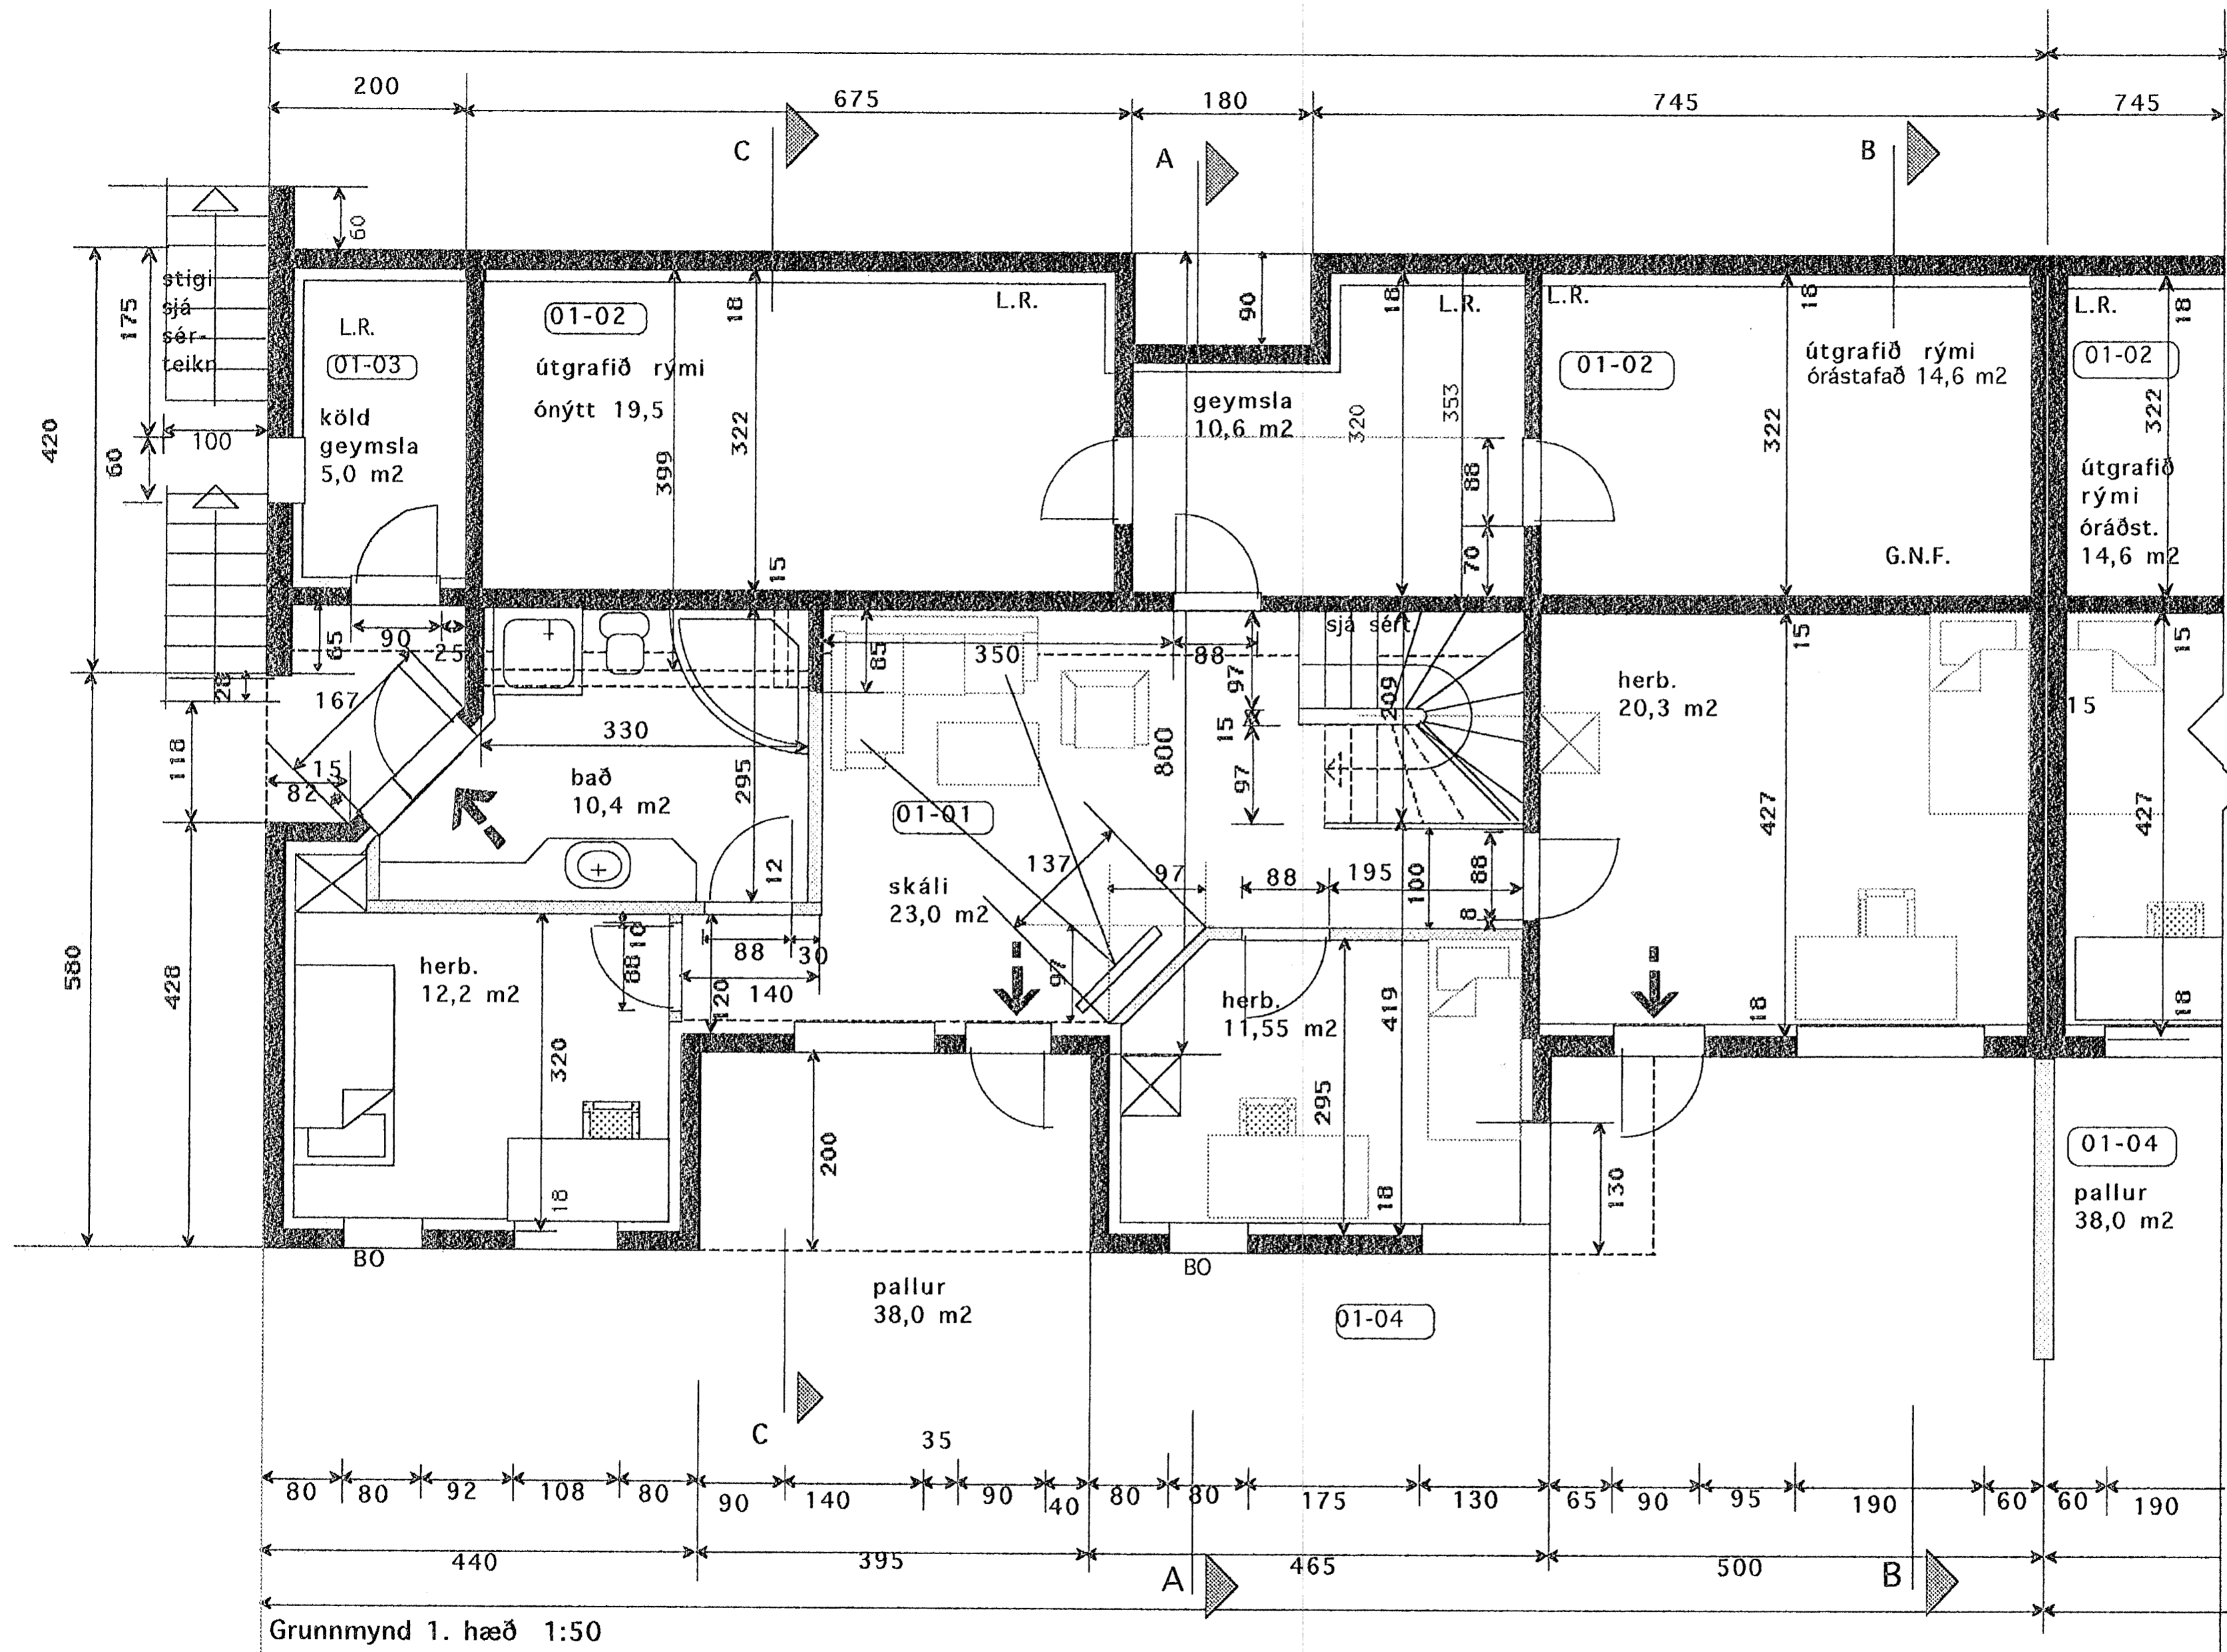

Grunnmynd 1. hæð 1:50

 KVARDI	Verkefni HLIÐARÁS 19-21 HAFNARFJÖRDUR
	Heiti GRUNNMYND 1.HÆÐ
kvarði 1:50	verk.nr
dags. JÚN.. 07"	dags br.
hönnun G.G.	teikn nr
teikn G.G.	V-3

Hringbraut 17 220 Hafnarfjörður,
 Gísli G. Gunnarsson kt. 020649-2409
 S. 555 2020 FAX 555 2021
 N.F. kvardi@vortex.is

Gísli Gunnarsson