



Byggingatulltrúi Hafnarfjörðar  
Afgreitt þann  
08 FEB 2008  
VPS.

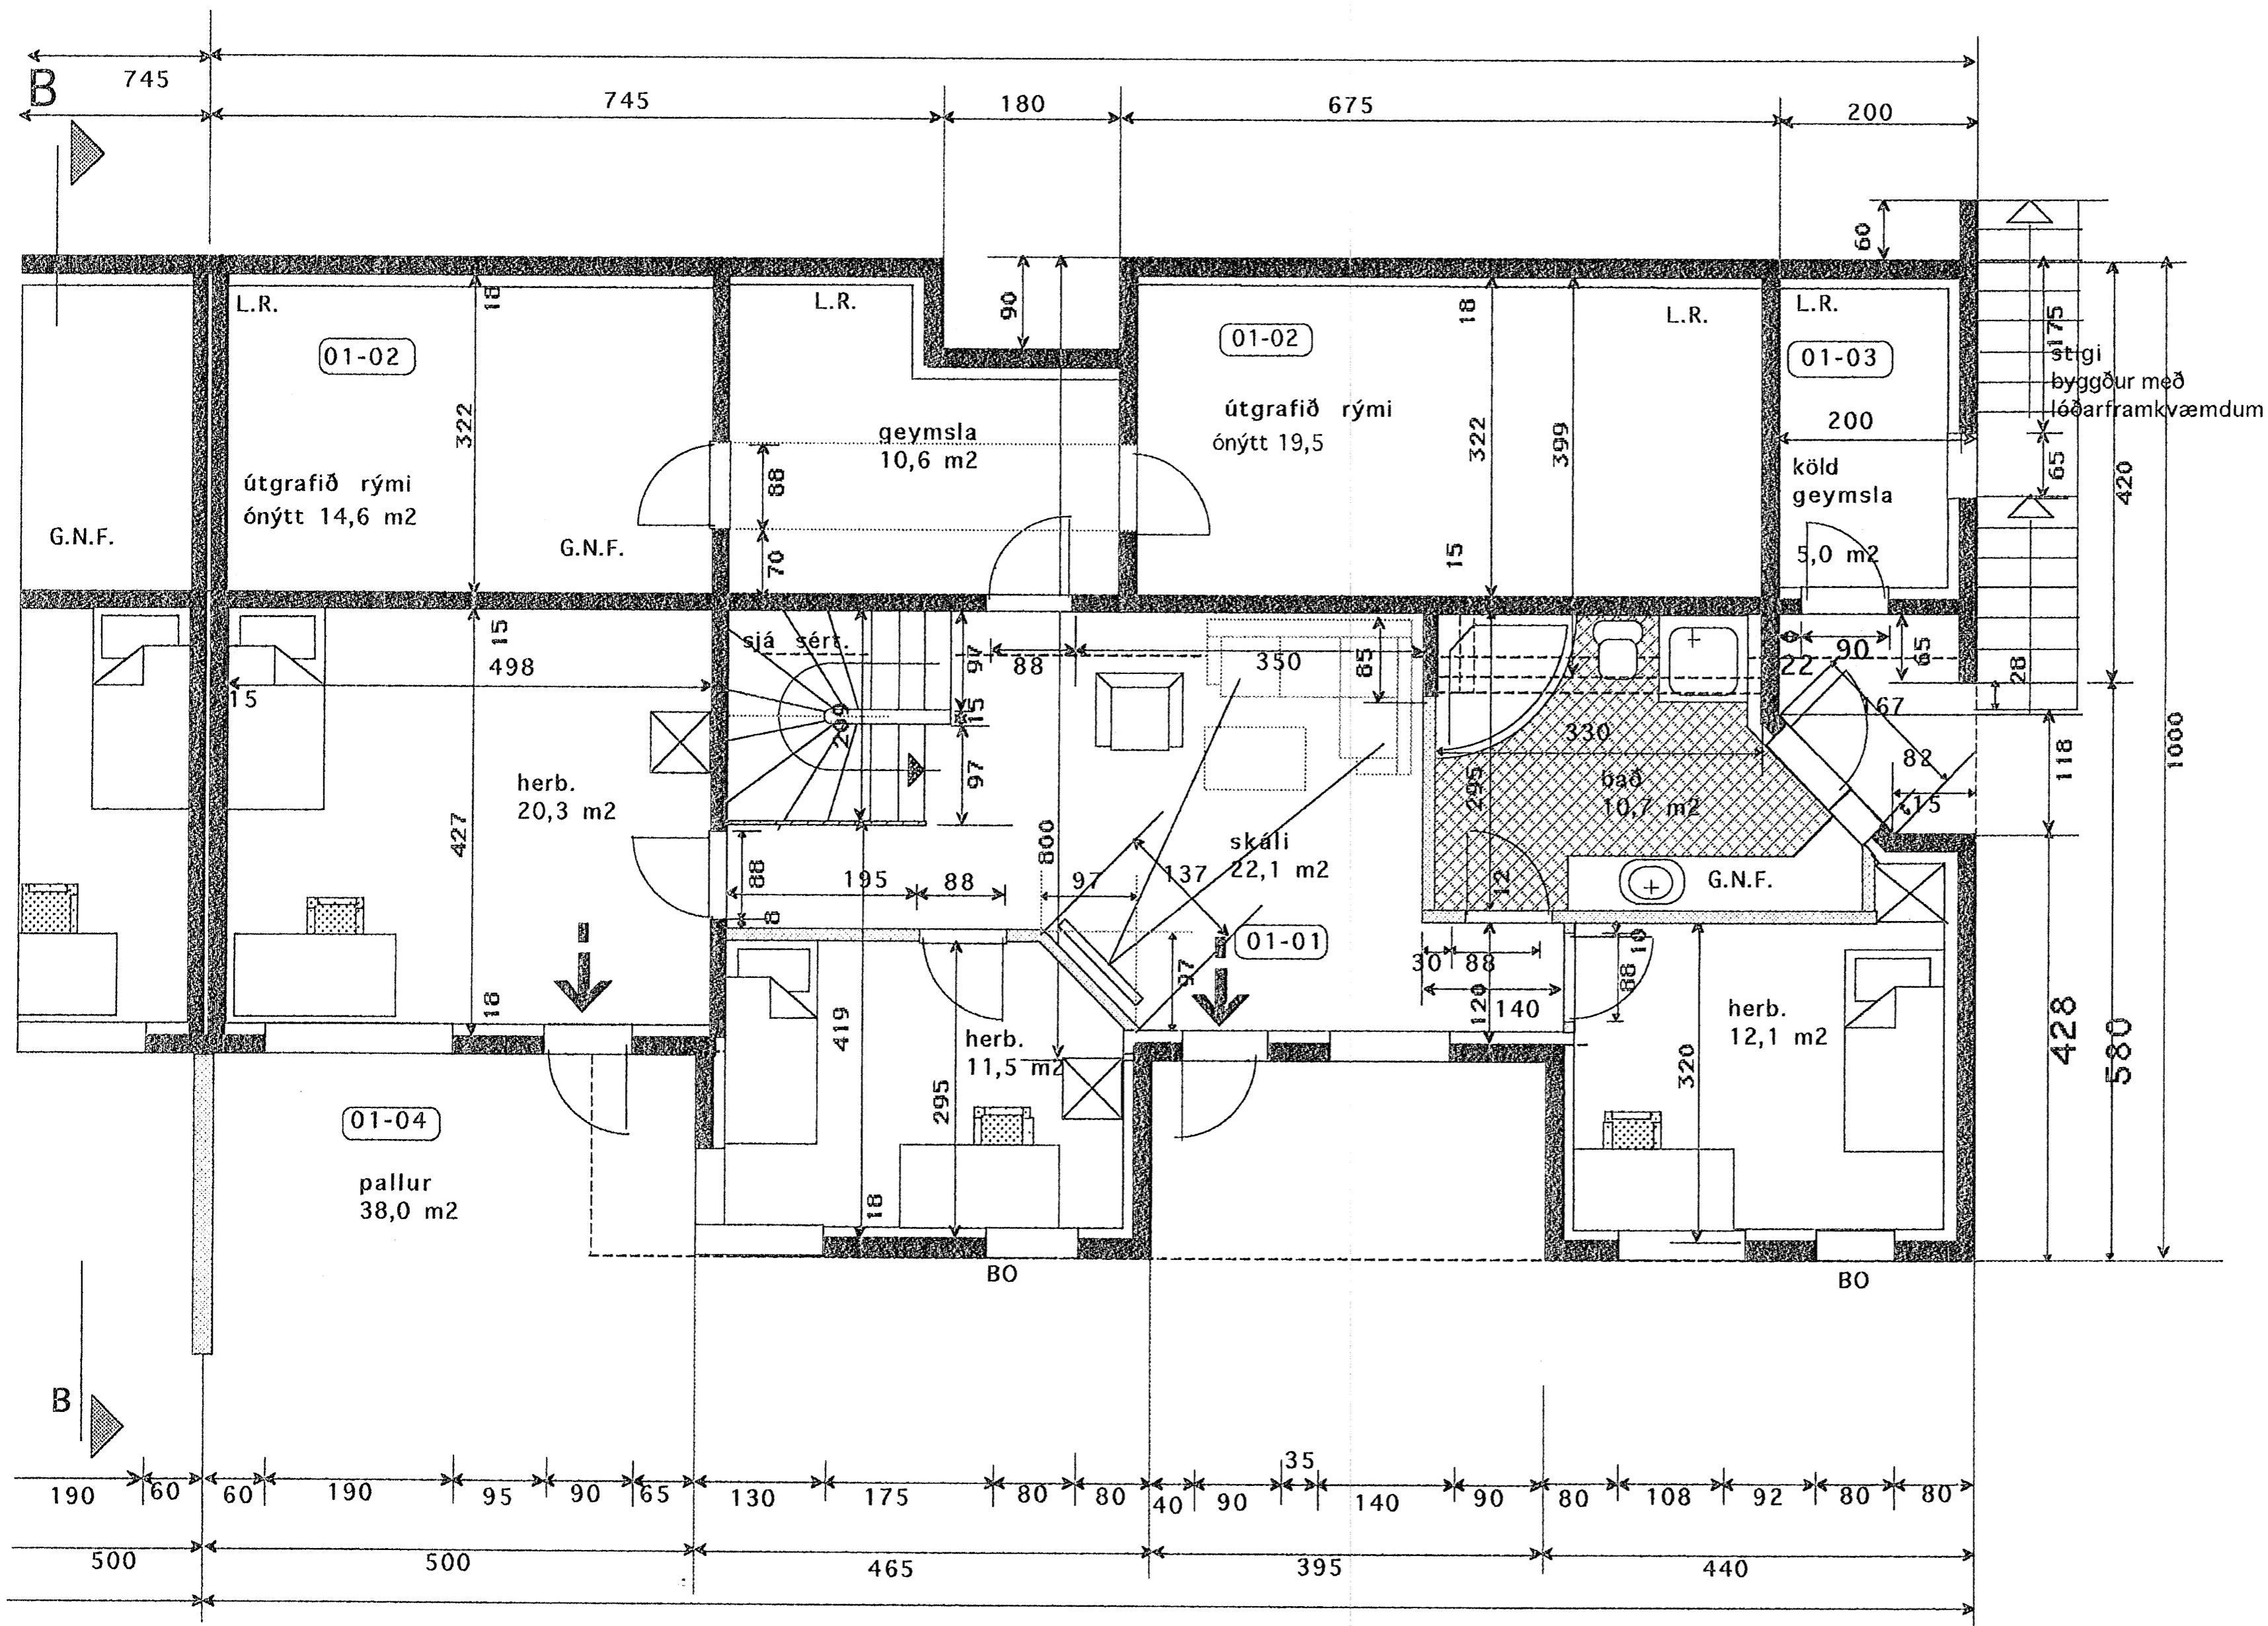

Grunnmynd 1. hæð 1:50

	Verkefni	HLÍÐARÁS 19-21 HAFNARFJÖRÐUR
	Heiti	GRUNNMYND 1. HÆÐ
kvarði	1:50	verk. nr
dags.	JÚN.. 07"	dags br.
hönnun	G.G.	teikn nr
teikn	G.G.	V-4

Hringbraut 17 220 Hafnarfjörður.  
Gísli G. Gunnarsson kt. 020649-2409  
S. 555 2020 FAX 555 2021  
N.F. kvardi@vortex.is

*Gísli Gunnarsson*