


Byggingaflitrúi Hafnarjardar  
Afgreitt þann  
31 JAN 2008  
VPS


NR 25

NR 23

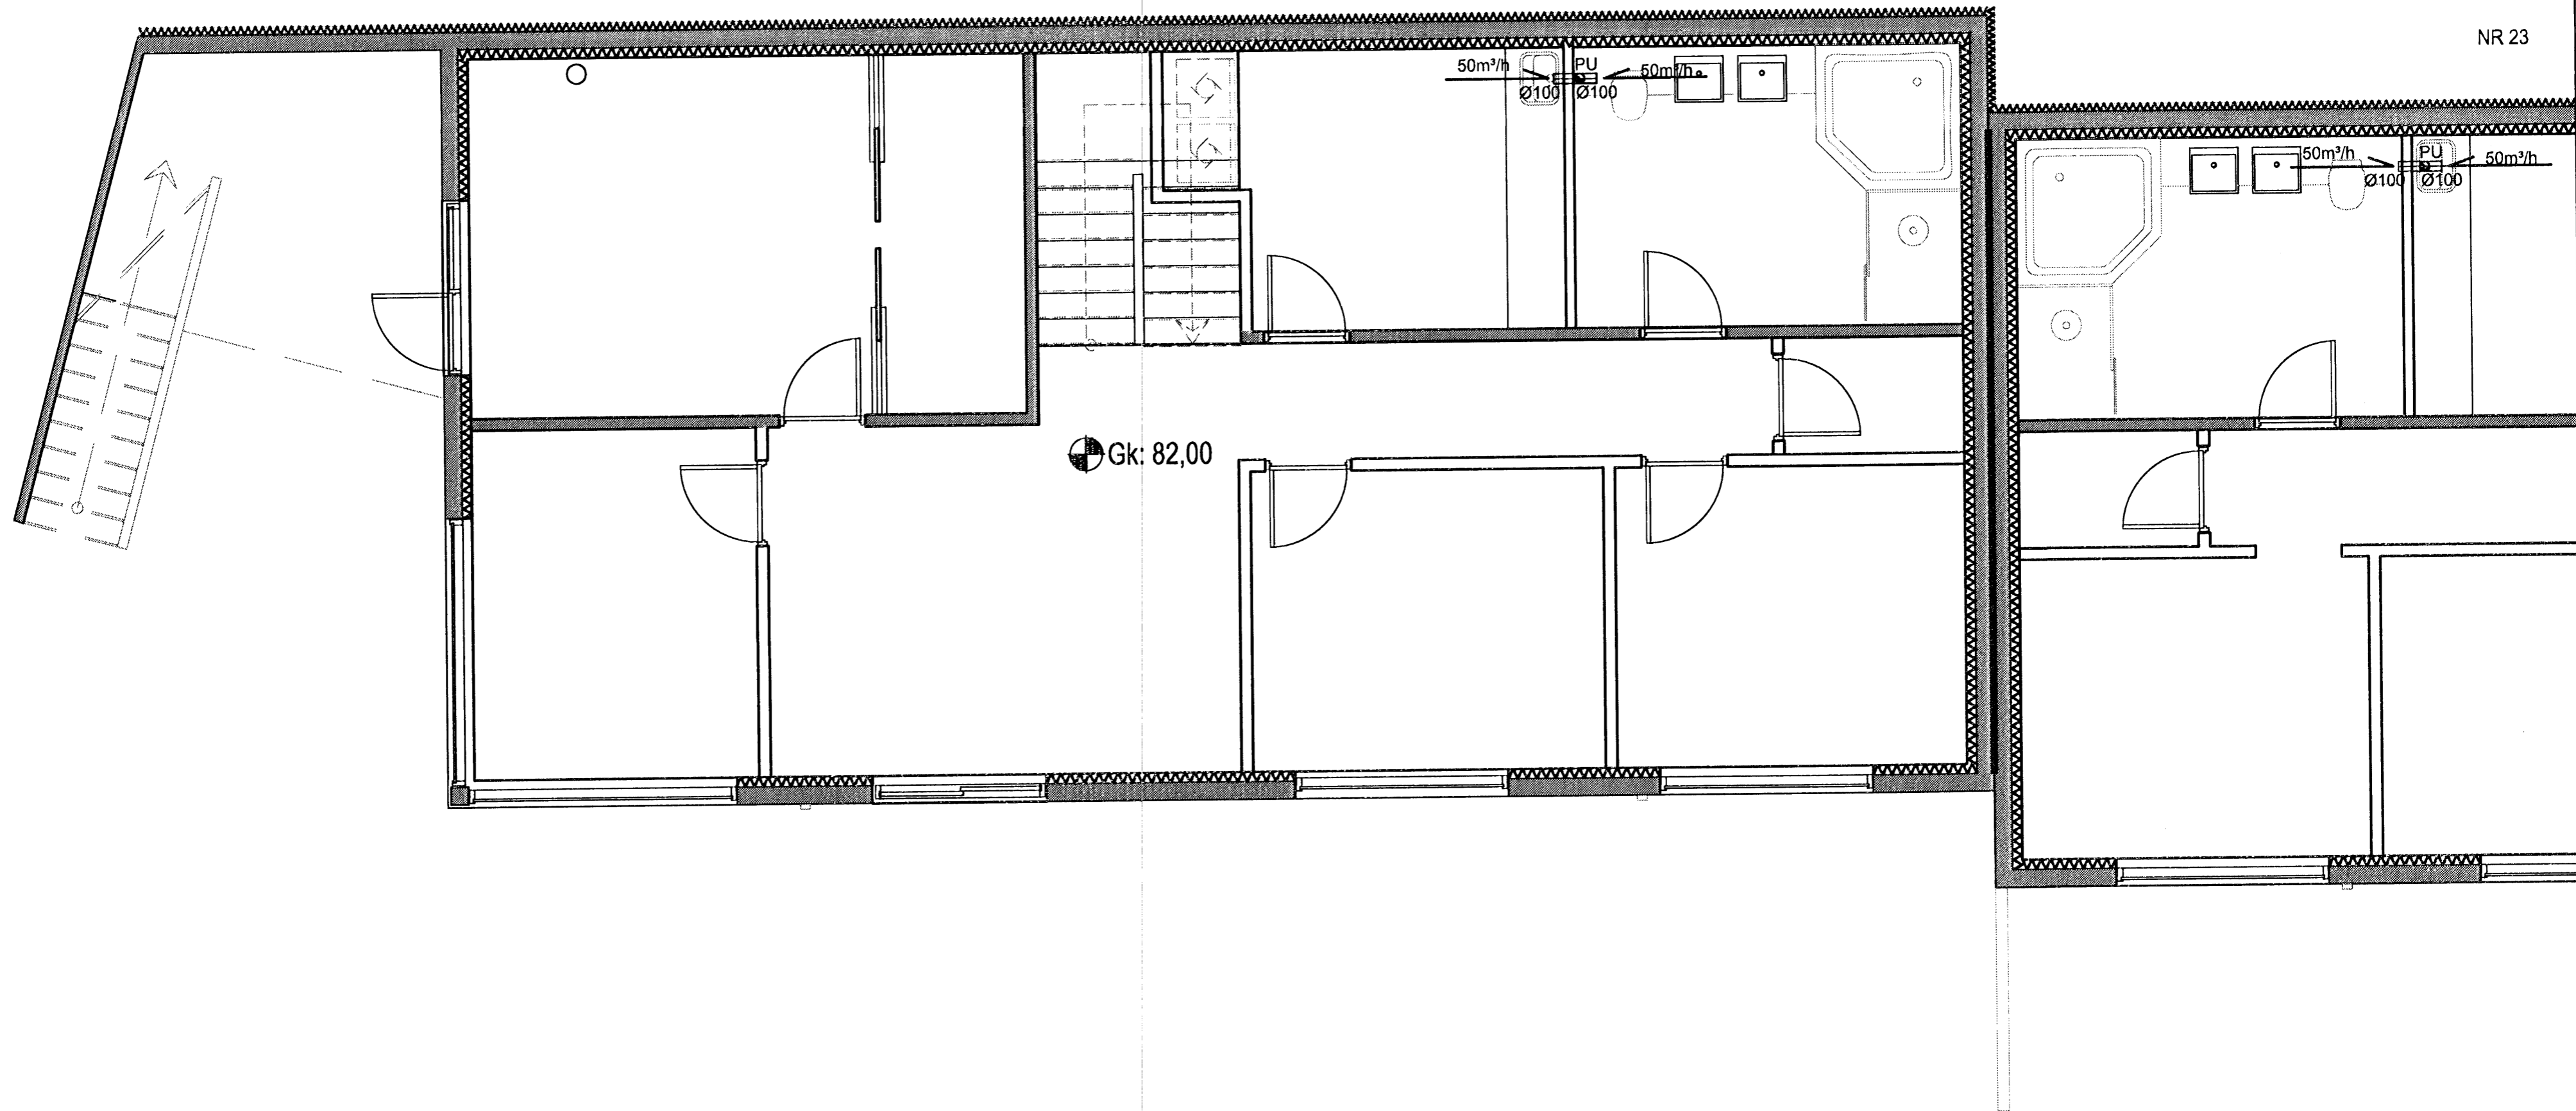

Grunnmynd 1 hæð.  
Mkv. 1:50

*AKKÓ TRK*  
Áritun samræmingarhönnuðar

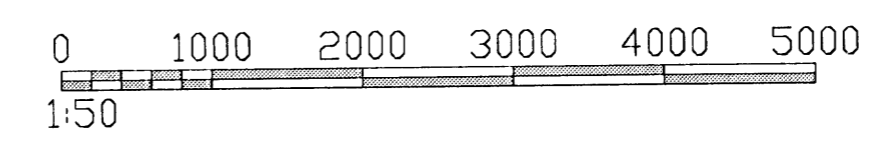

Nr.	Dags.	Breyting.	Af.
<b>FJÖLHÖNNUN</b> ehf. <small>Verkfræðistofa</small>			Stórhöfða 27, 110 Reykjavík Sími: 5250300 Fax: 5250309 Netfang: fjolhonnun@fjolhonnun.is
Hlíðarás 23-25			NR: 57-01
Loftræsilagnir Grunnmynd 1 hæð í húsi nr. 25			Kvarðar 1:50
Reikn. BTA	Teikn BTA	Nr. 07-129	Dags. 12.12.07
Samb. <i>Kristján Björnsson</i>		Kennitala: 051257-6349	

S:\VERK\2007\07-129\6-Teikningar\6.4-Vinnuteikningar\57-01-02 ; 11.12.2007 , 04.57