




Byggingafulltrúi Hafnarfjarðar
 Afgreitt þann
 31 JAN 2008
 VFS.

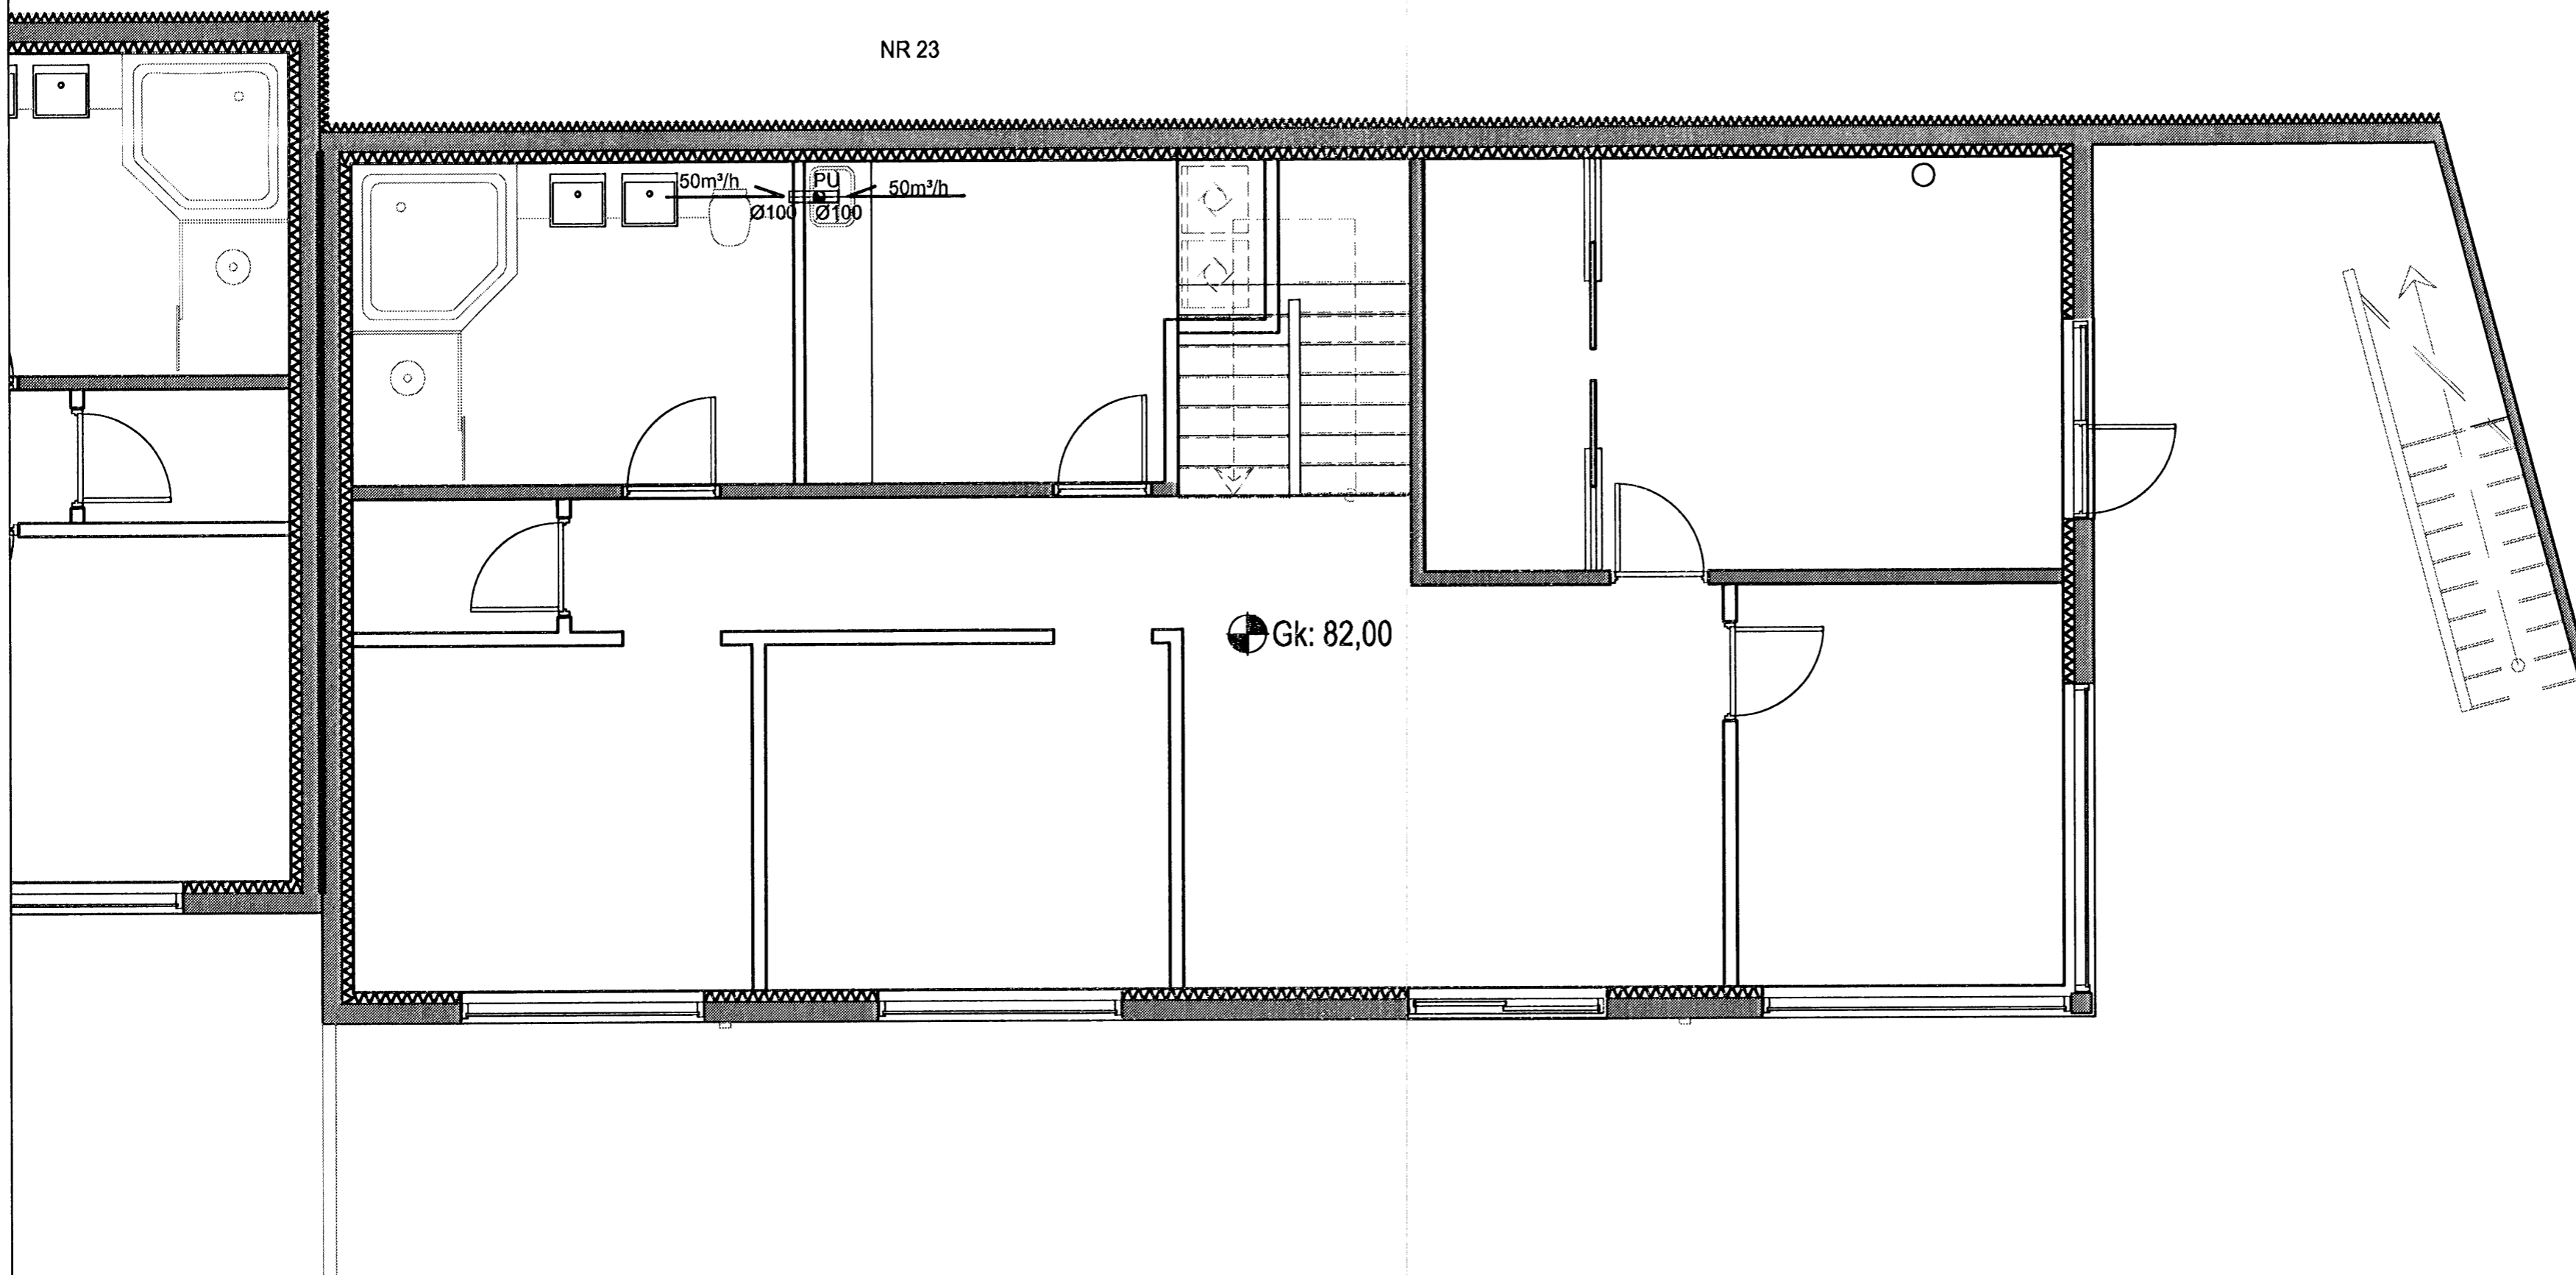

Grunnmynd 1 hæð.
 Mkv. 1:50

ARKO, IRK.
 Áritun samræmingarhönnuðar

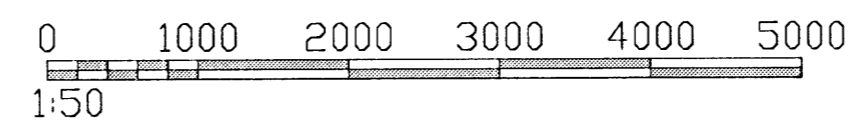

Nr.	Dags.	Breyting.	Af.
			Stórhöfða 27, 110 Reykjavík Sími: 5250300 Fax: 5250309 Netfang: fjolhonnun@fjolhonnun.is
Hlíðarás 23-25			NR: 57-02
Loftþræsilagnir Grunnmynd 1 hæð í húsi nr. 23			Kvarðar 1:50
Reikn. BTA	Teikn BTA	Nr. 07-129	Dags. 12.12.07
Samþ. <i>Kristján Björnsson</i>		Kennitala: 051257-6349	