

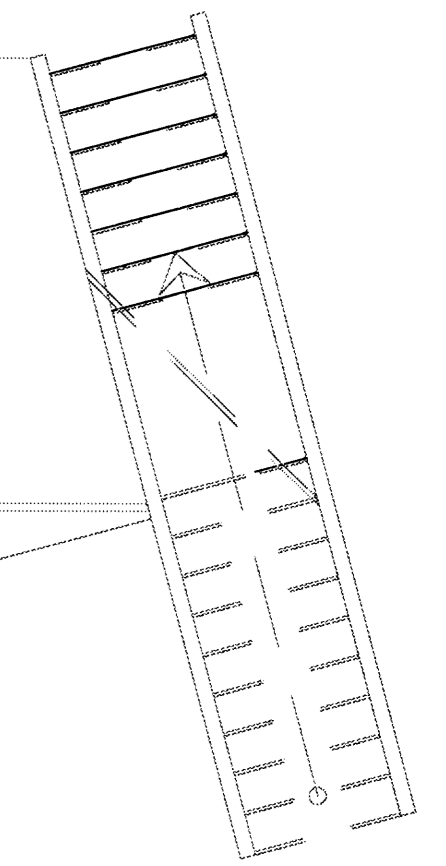


Byggingafulltrúi Hafnarfjarðar
 Afgreitt þann
 31 JAN 2008
 VPS.

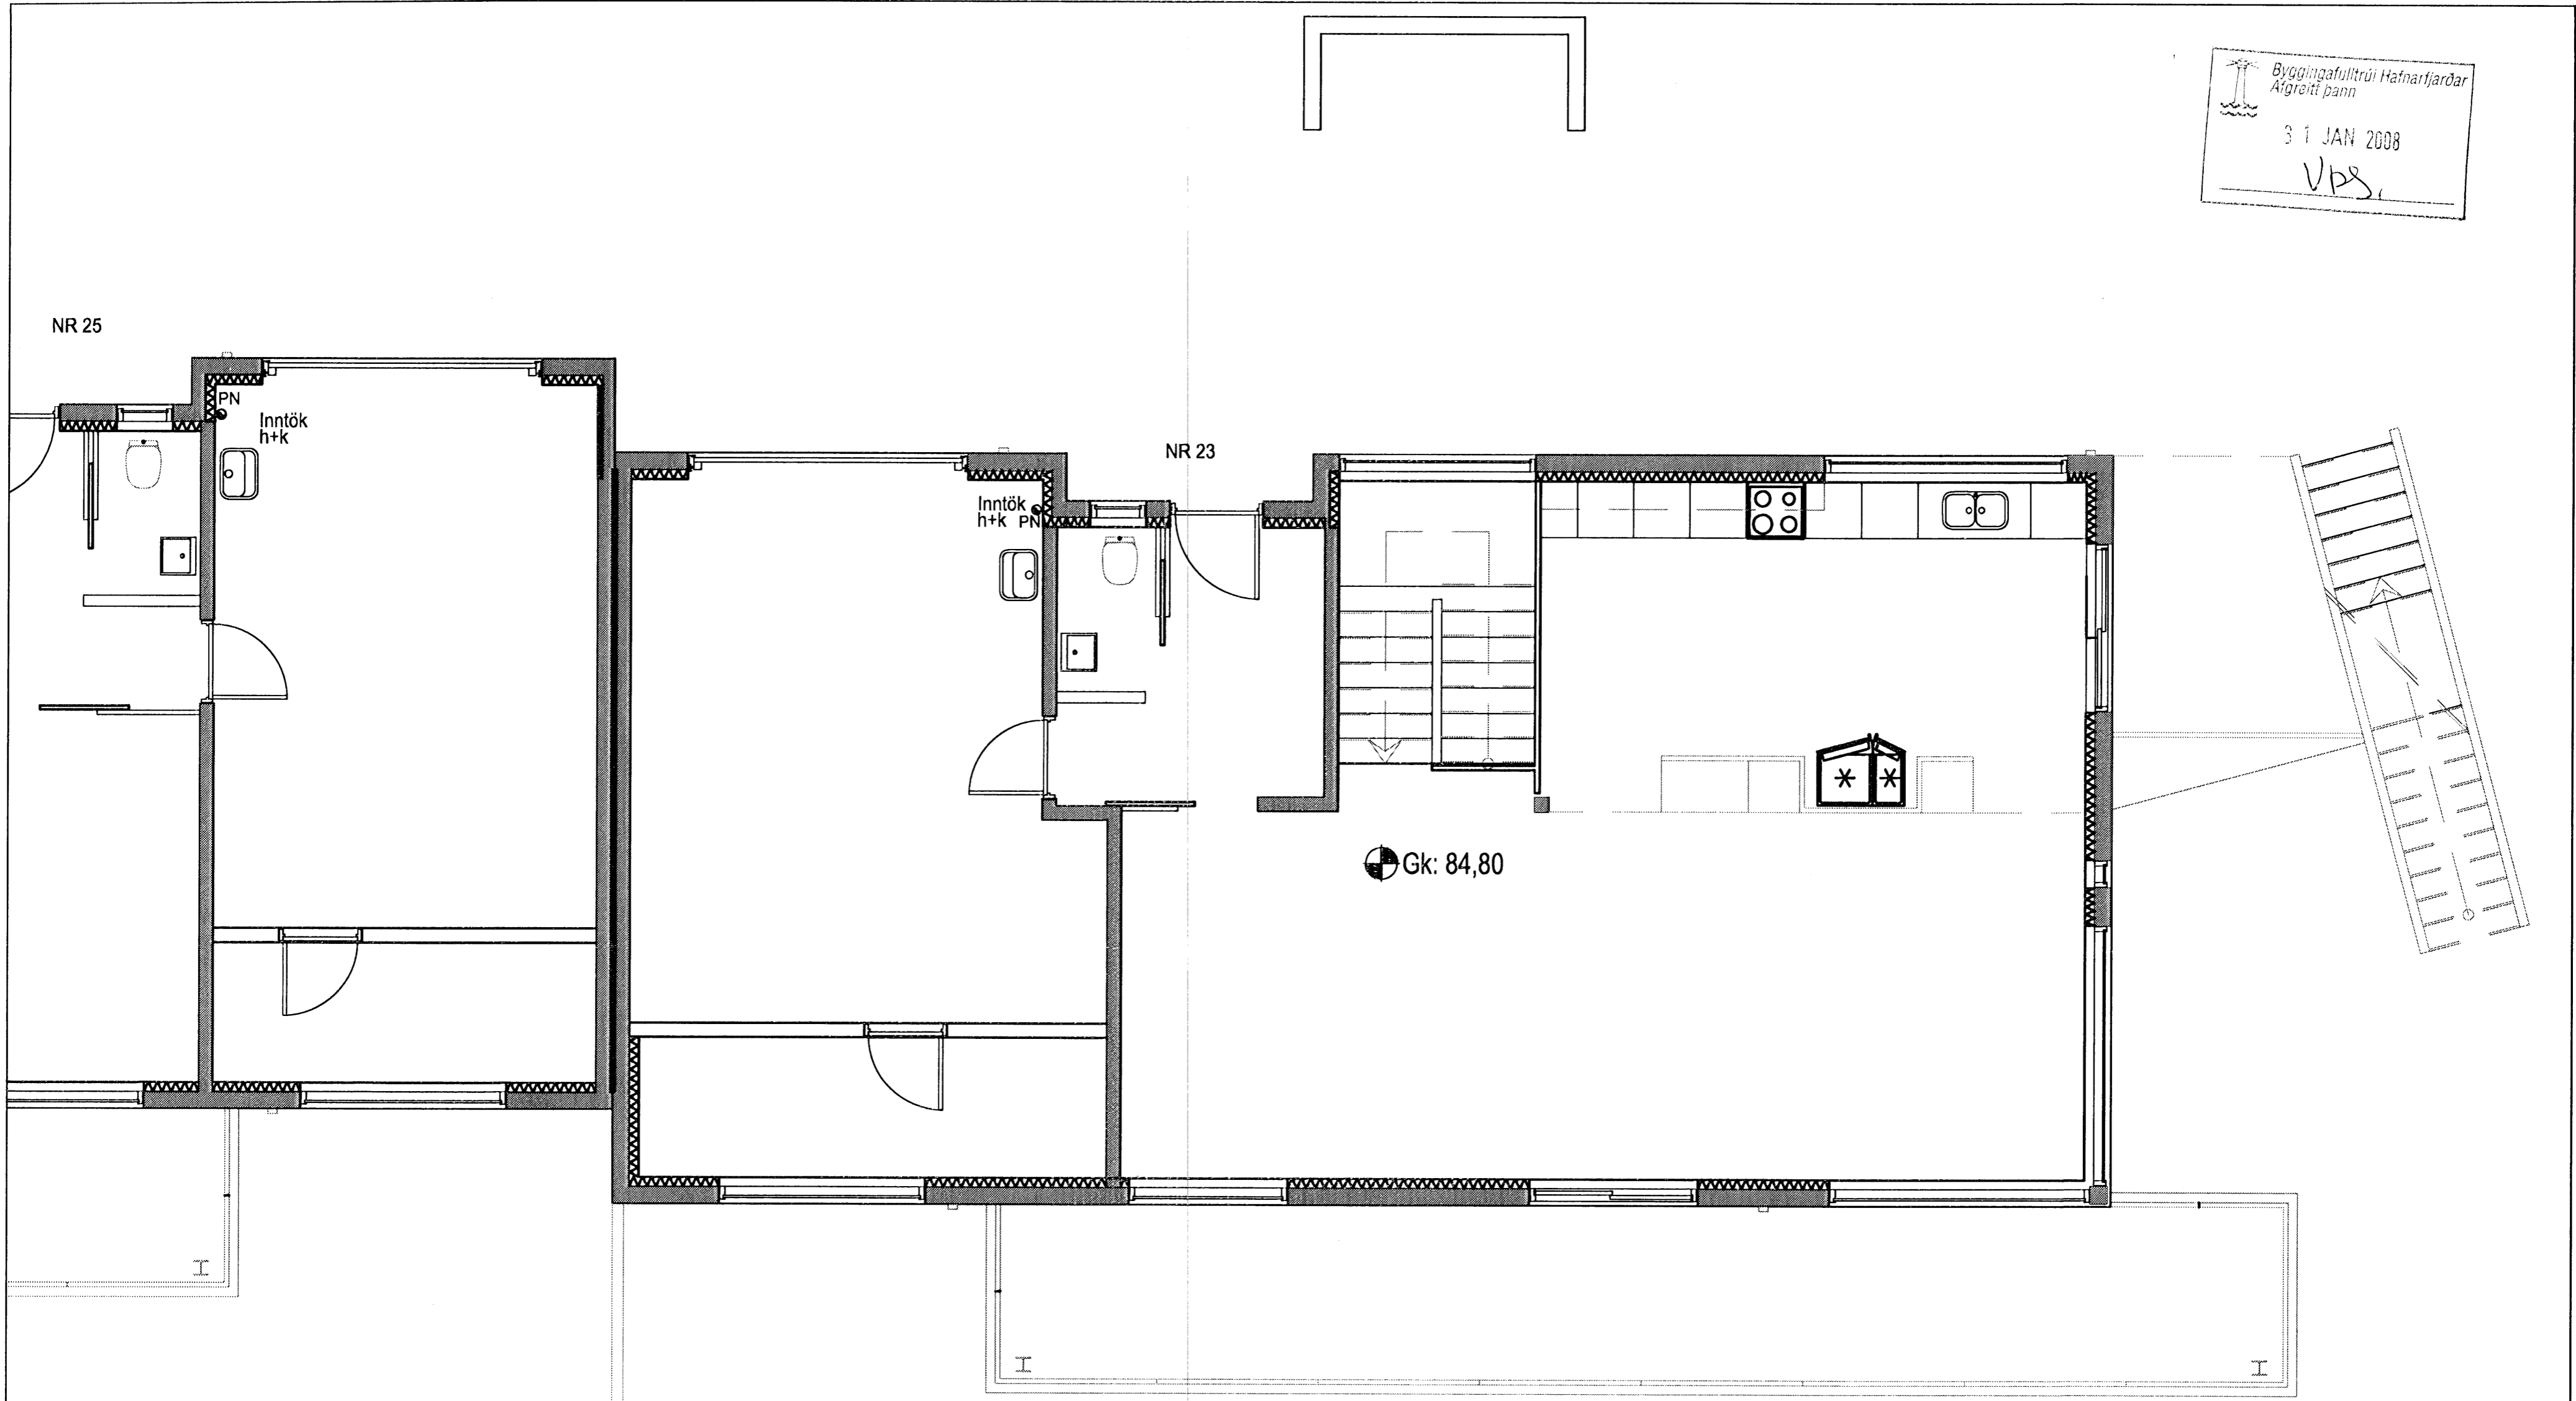

Grunnmynd 2 hæð.
 Mkv. 1:50

FRKO L.R.K.
 Áritun samræmingarhönnuðar

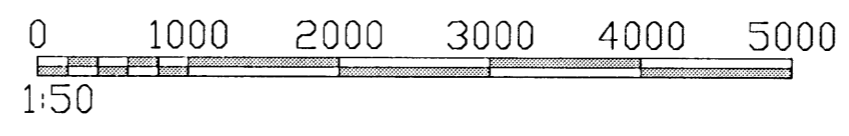

Nr.	Dags.	Breyting.	Af.
FJÖLHÖNNUN ehf Verkfræðistofa			Stórhöfða 27, 110 Reykjavík Sími: 5250300 Fax: 5250309 Netfang: fjolhonnun@fjolhonnun.is
Hlíðarás 23-25			NR: 57-04
Loftræsilagnir Grunnmynd 2 hæð í húsi nr. 23			Kvarðar 1:50
Reikn. BTA	Teikn BTA	Nr. 07-129	Dags. 12.12.07
Samb. <i>Kristján Björnsson</i>		Kennitala: 051257-6349	

S:\VERK\2007\07-129\6-Teikningar\6.4-Vinnuteikningar\57-01-02 ; 11.12.2007 , 05.10