




Byggingafultrúi Hafnarfjörðar
Algiætt þann
31 JAN 2008
VPS.

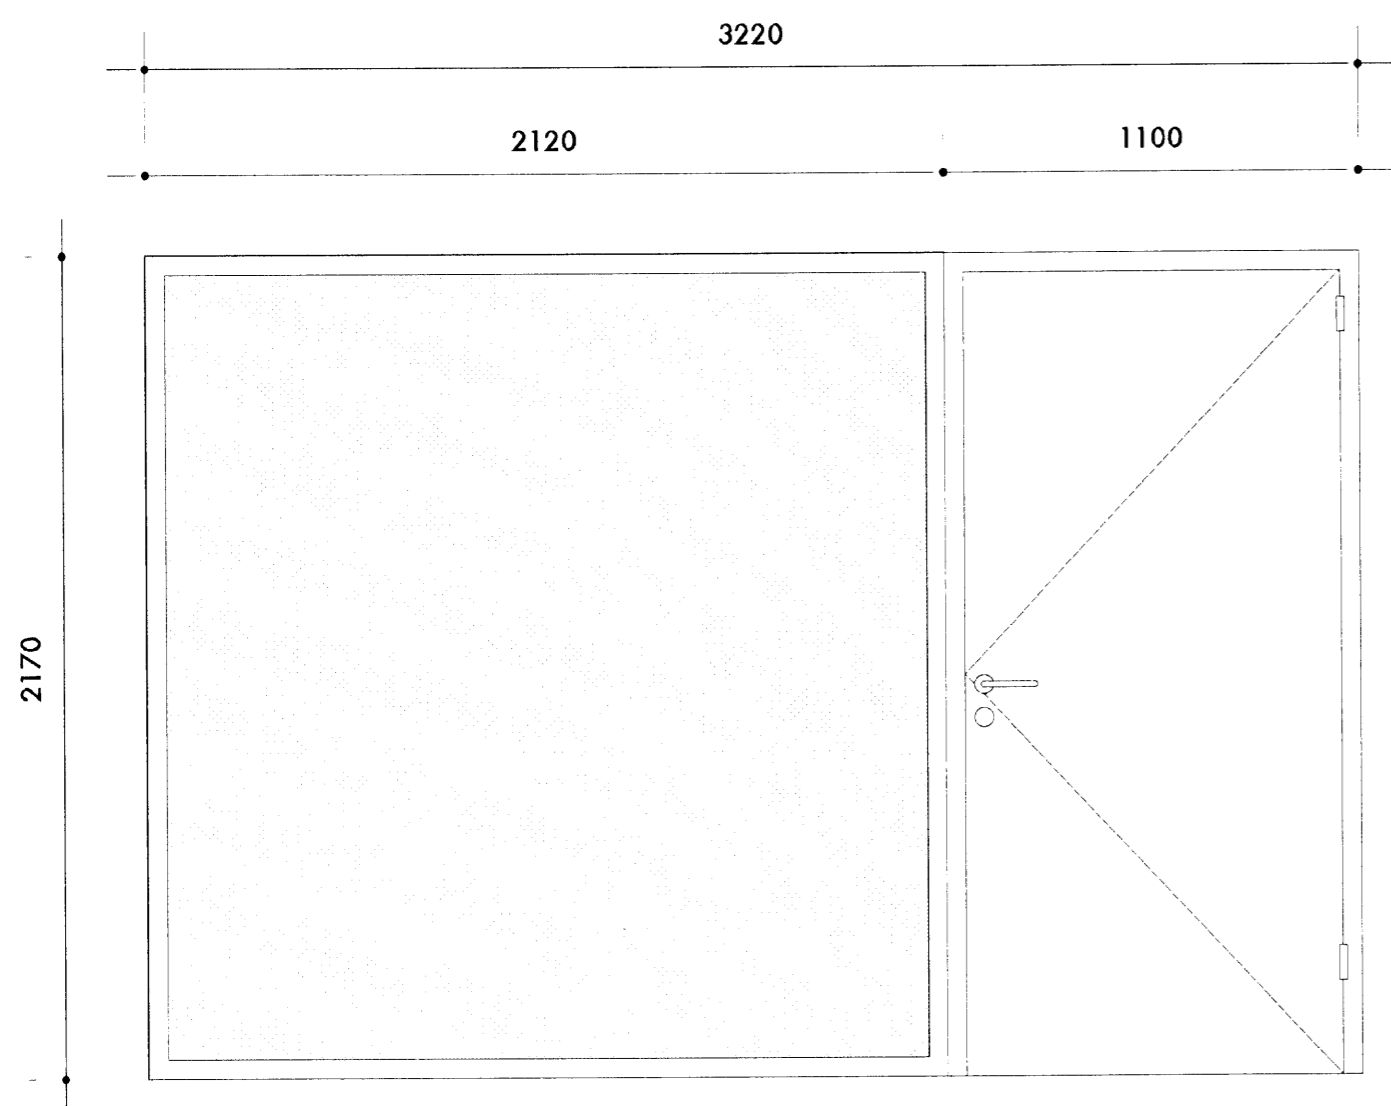


G7
1 stk.: 1 gluggi og 1 hægrihengd svalahurð, opnast út

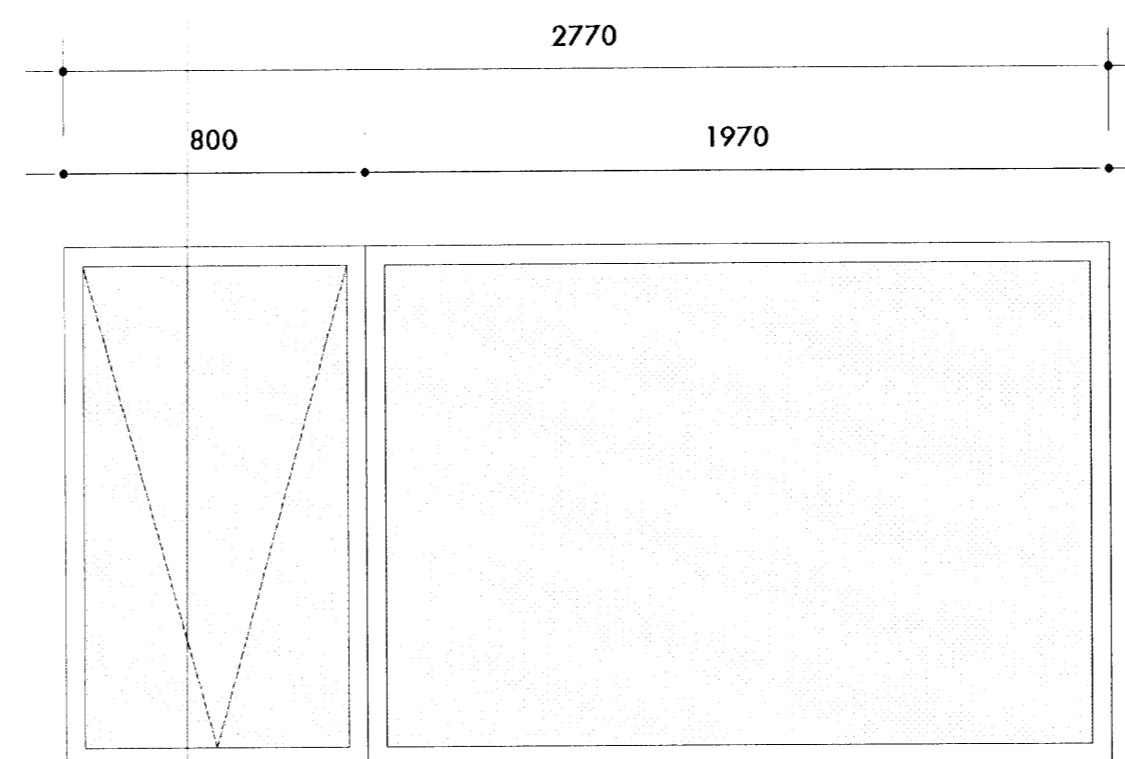


G8
1 stk.: 1 gluggi og 1 topphengdur gluggi

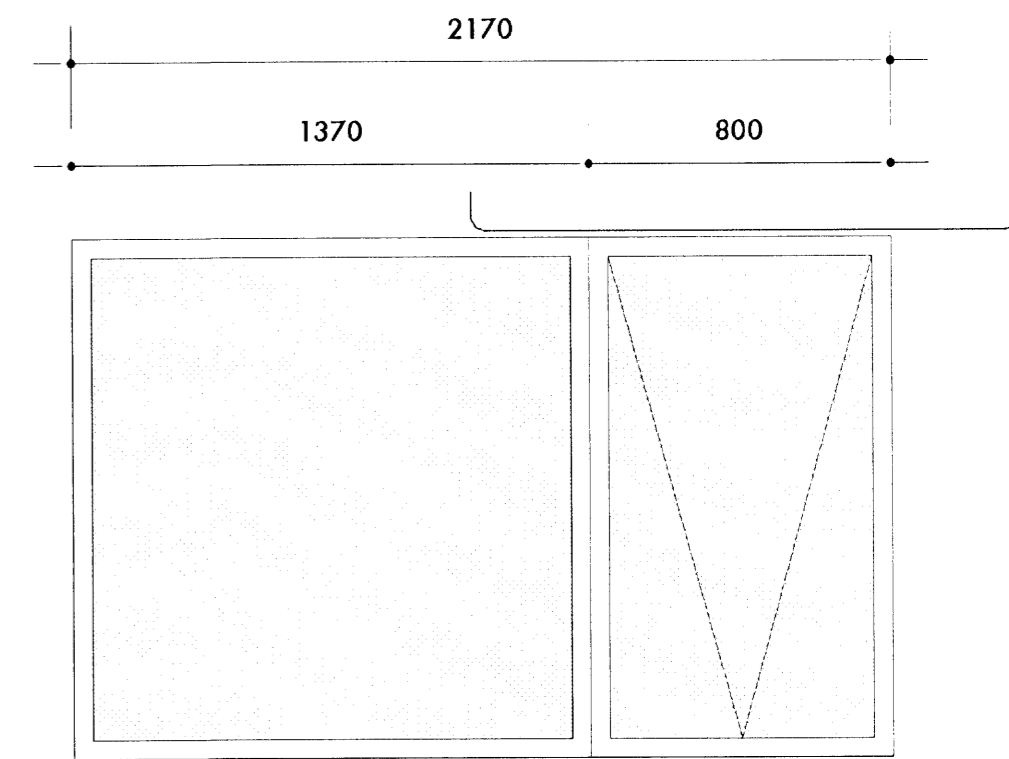

G9
1 stk.: 1 gluggi og 1 topphengdur gluggi

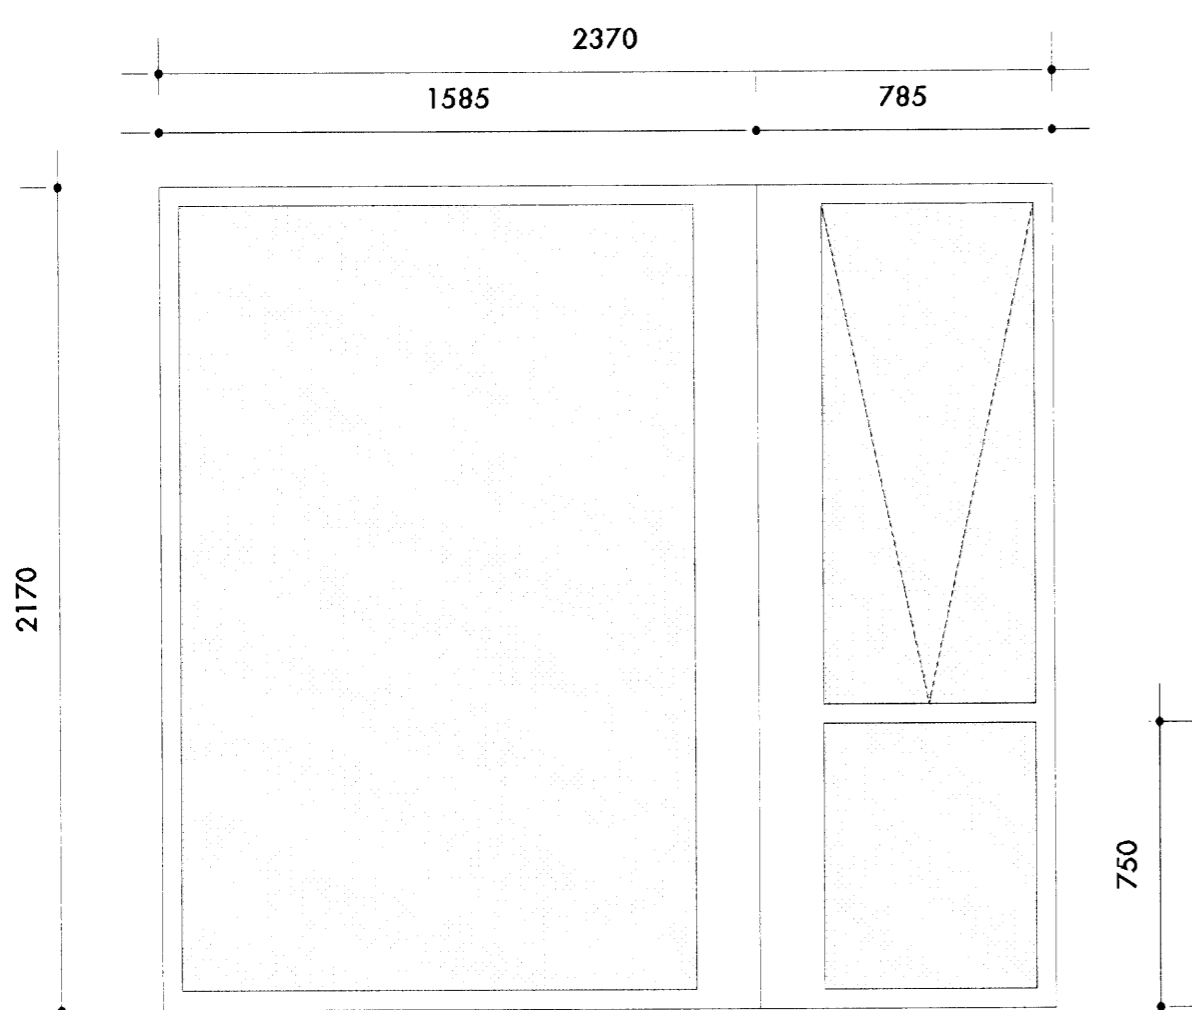

G10
1 stk.: 1 gluggi og 1 topphengdur gluggi
90° horn

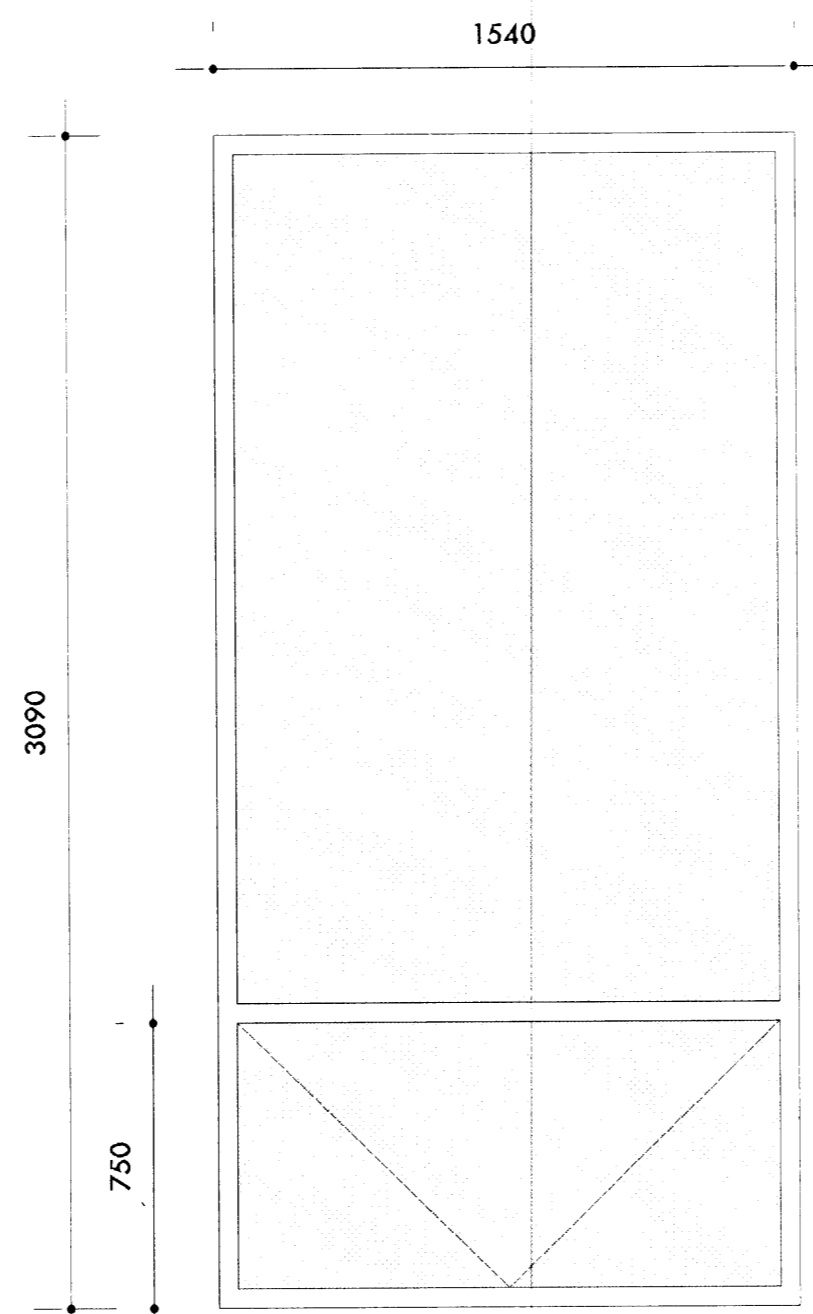

G11
1 stk.: 1 gluggi og 1 topphengdur gluggi

breytt G10, minka opnaðleg fag

Kristín B. Gunnarsdóttir
kristin brynja gunnarsdottir
kt.: 040756 5889
arkitekt fa
k@einrum.com
stefan iwersen
arkitekt fa maa
s@einrum.com

einrúm arkitektar
kt.: 471201 2860
gláðheimum 20 | 104 reykjavík
sími 553 8989 | fax 568 8989



Skógarás "L", Hafnarfjörður
teikning 0648 301

efni
dags.
breytt
mkv

Gluggateikningar
16 01 2008

1:20

Öður útgáfa teikningar á þessum
skráningu