


# GRUNNMYND EFRIHÆÐAR 1:50

Byggingafultrúi Hafnarfjarðar  
Afgreitt þann  
30 JAN 2008  
VFS.

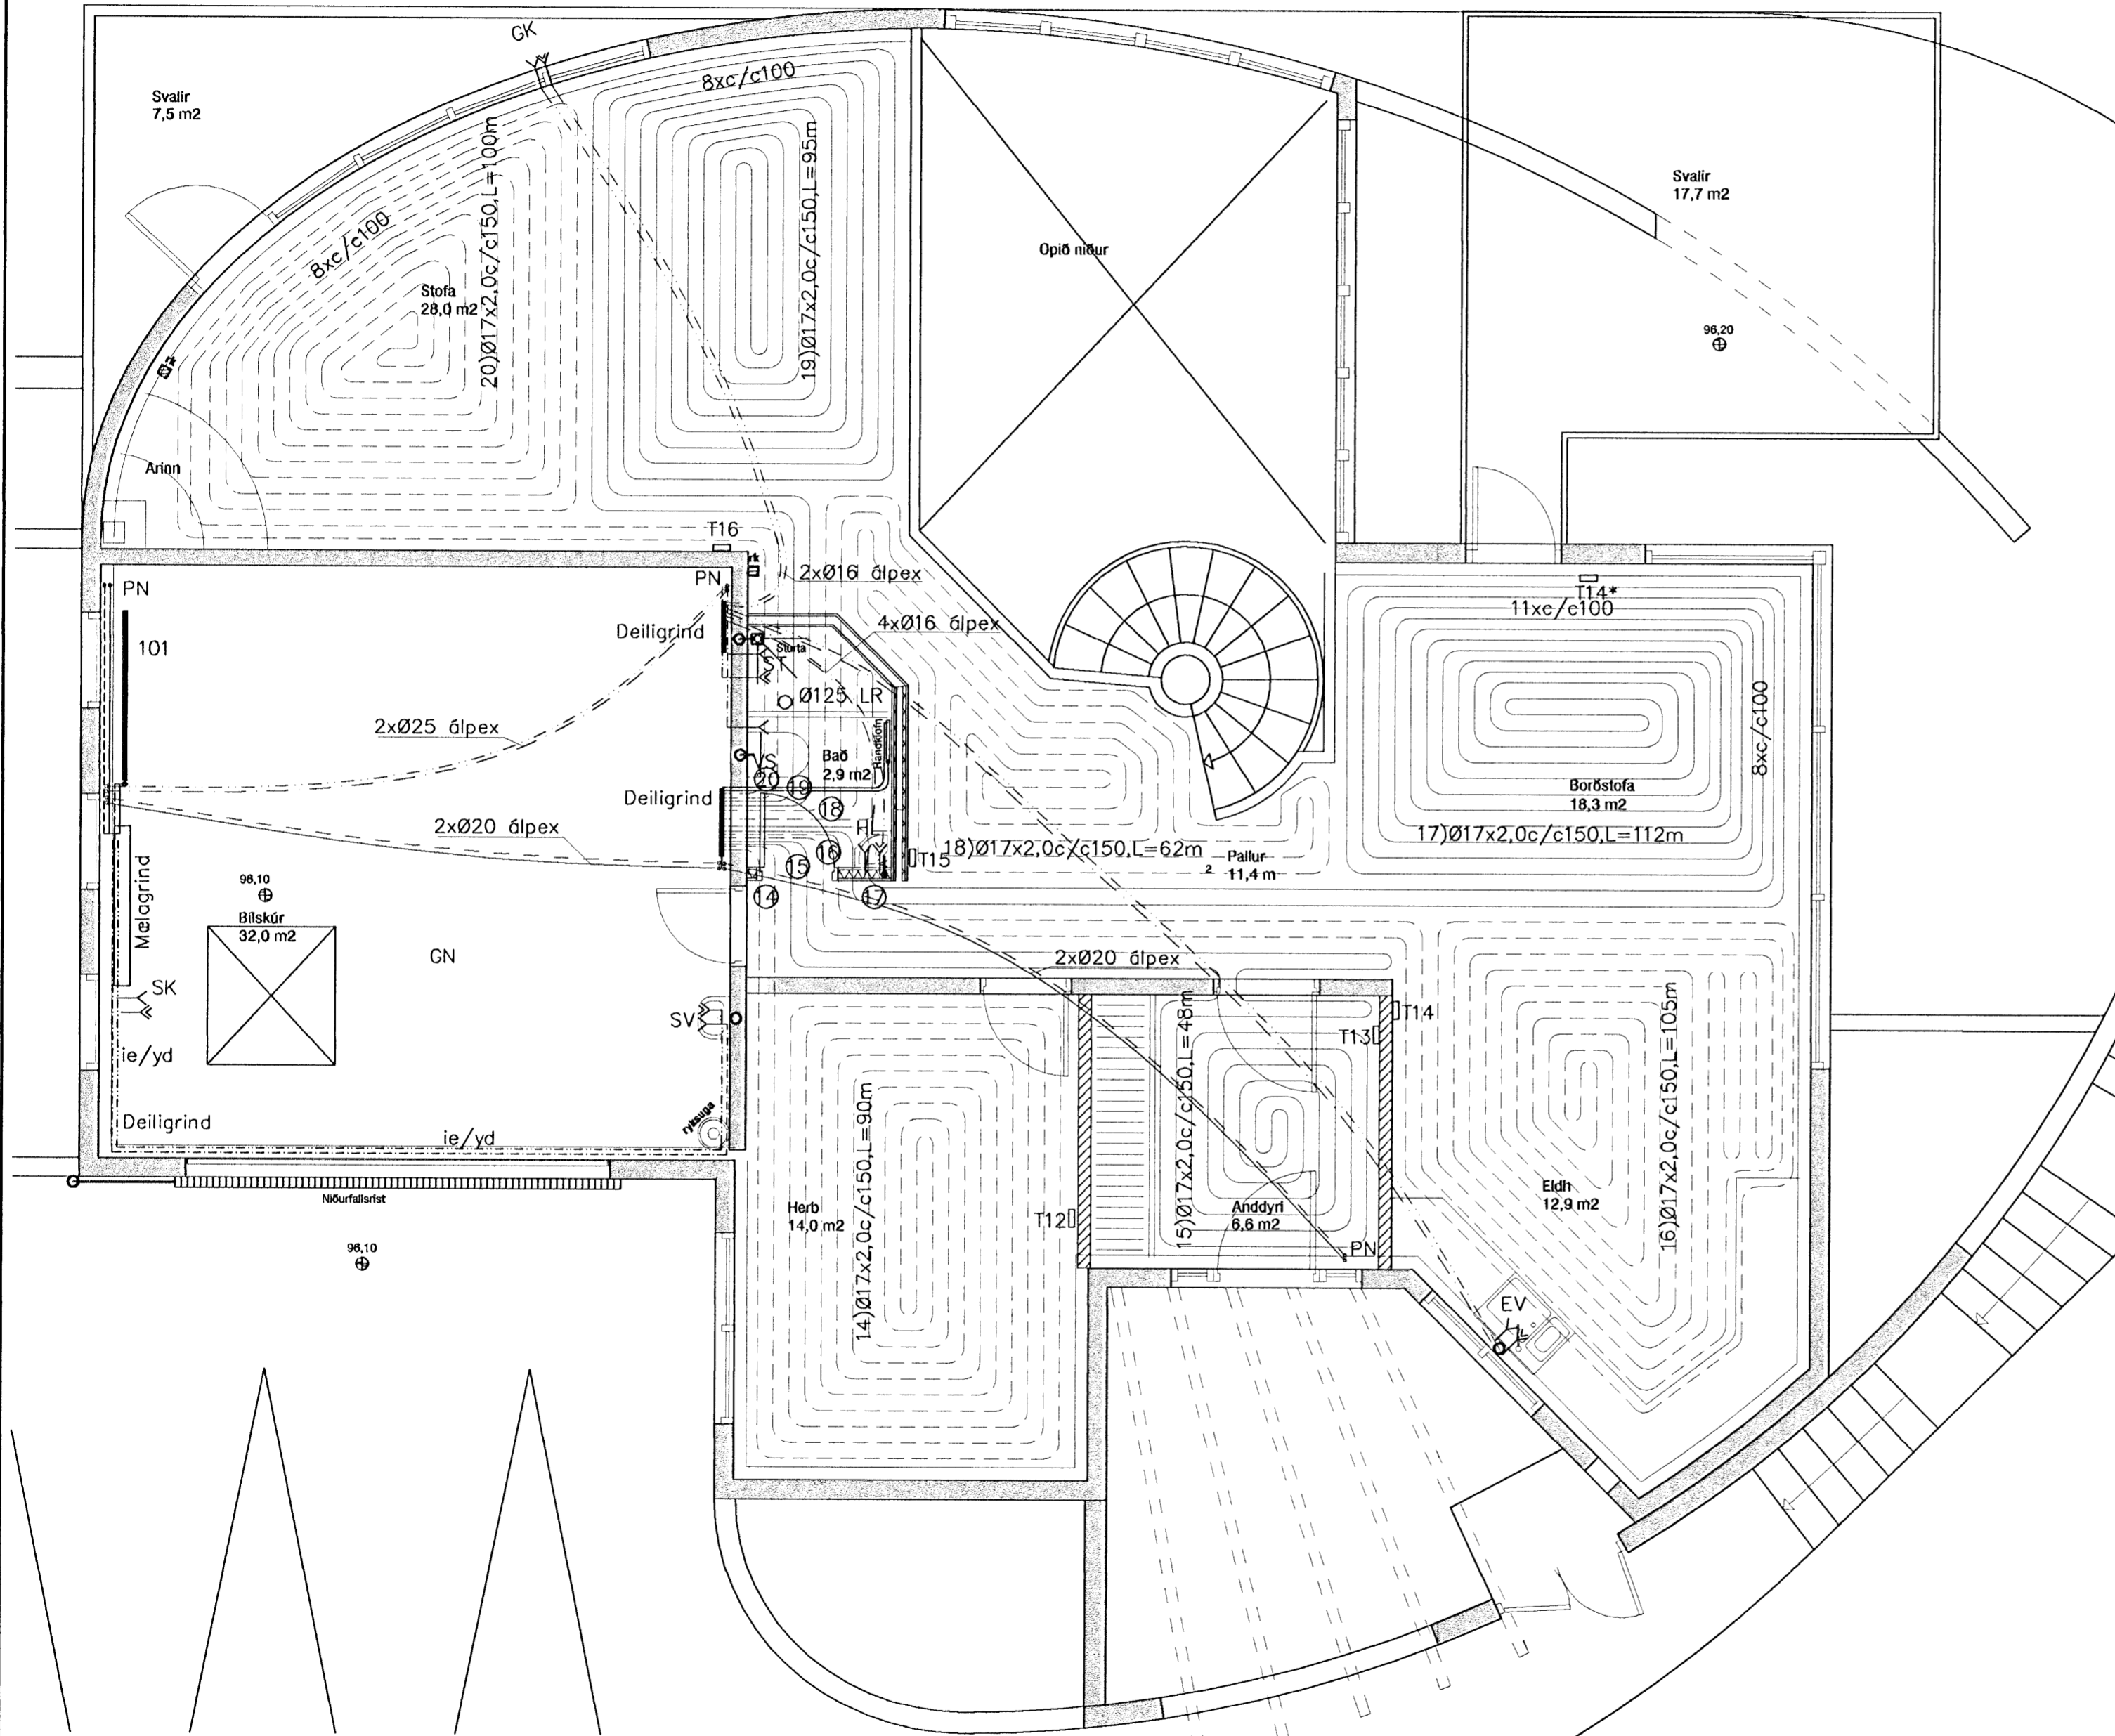

## Gófhita afköst

HERBERGI:	Slaufa númer nr.	Lengd slaufu m	Millibil röra m	Hítastig Herbergi °C	Meðal hiti inn 50 °C út 30 °C	Varmagjöt slaufa m²	Raun flötur Hitaður upp m²	Afköst Slaufu Watt/kist/heid	
<b>Efrihæð</b>									
14 Herbergi	14	90	0,150	20	40	79	13,50	1.067	
15 Anddyri	15	48	0,150	20	40	94	7,20	677	
16 Eldhúsi	16	105	0,150	20	40	79	15,75	1.244	
17 Borðstofa	17	112	0,150	20	40	79	16,80	1.327	
18 Pallur	18	62	0,150	20	40	79	9,30	735	
19 Stofa	19	95	0,150	20	40	79	14,25	1.126	
20 Stofa	20	100	0,150	20	40	79	15,00	1.185	
101 Bilskúr	Öfn P22-60, L=1600								2.243
<b>Samtals</b>		<b>612</b>					<b>92</b>	<b>9.603</b>	

Breytingar	SKÓGARÁS K, HAFNARFJ.		
Nr.	Dags.	Nafn	
			<b>Verkfræðistofa Þráinn &amp; Benedikt</b> Laugavegi 178, 105 Rvk. Sími: 553 1770, 568 7775, Fax: 568-7701 Netfang: verkfræðistofa@verkfræðistofa.is
			H <b>ÞK</b>   T <b>HS</b>   S M <b>1:50</b> Nr. <b>P202</b> Dags. <b>nóv. '07</b> 080149-3609 090639-4939 VFS
			Hita, vatns og frárennslislagnir efrihæðar

VFS