
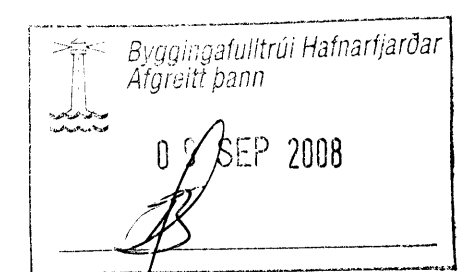


SKÝRINGAR

LOFTRÆSTIRÖR ERU 0.125
BLIKK NEMA ANNAD SÉ SÝNT

RÚMMYND LOFTRÆSTILAGNA 1:50

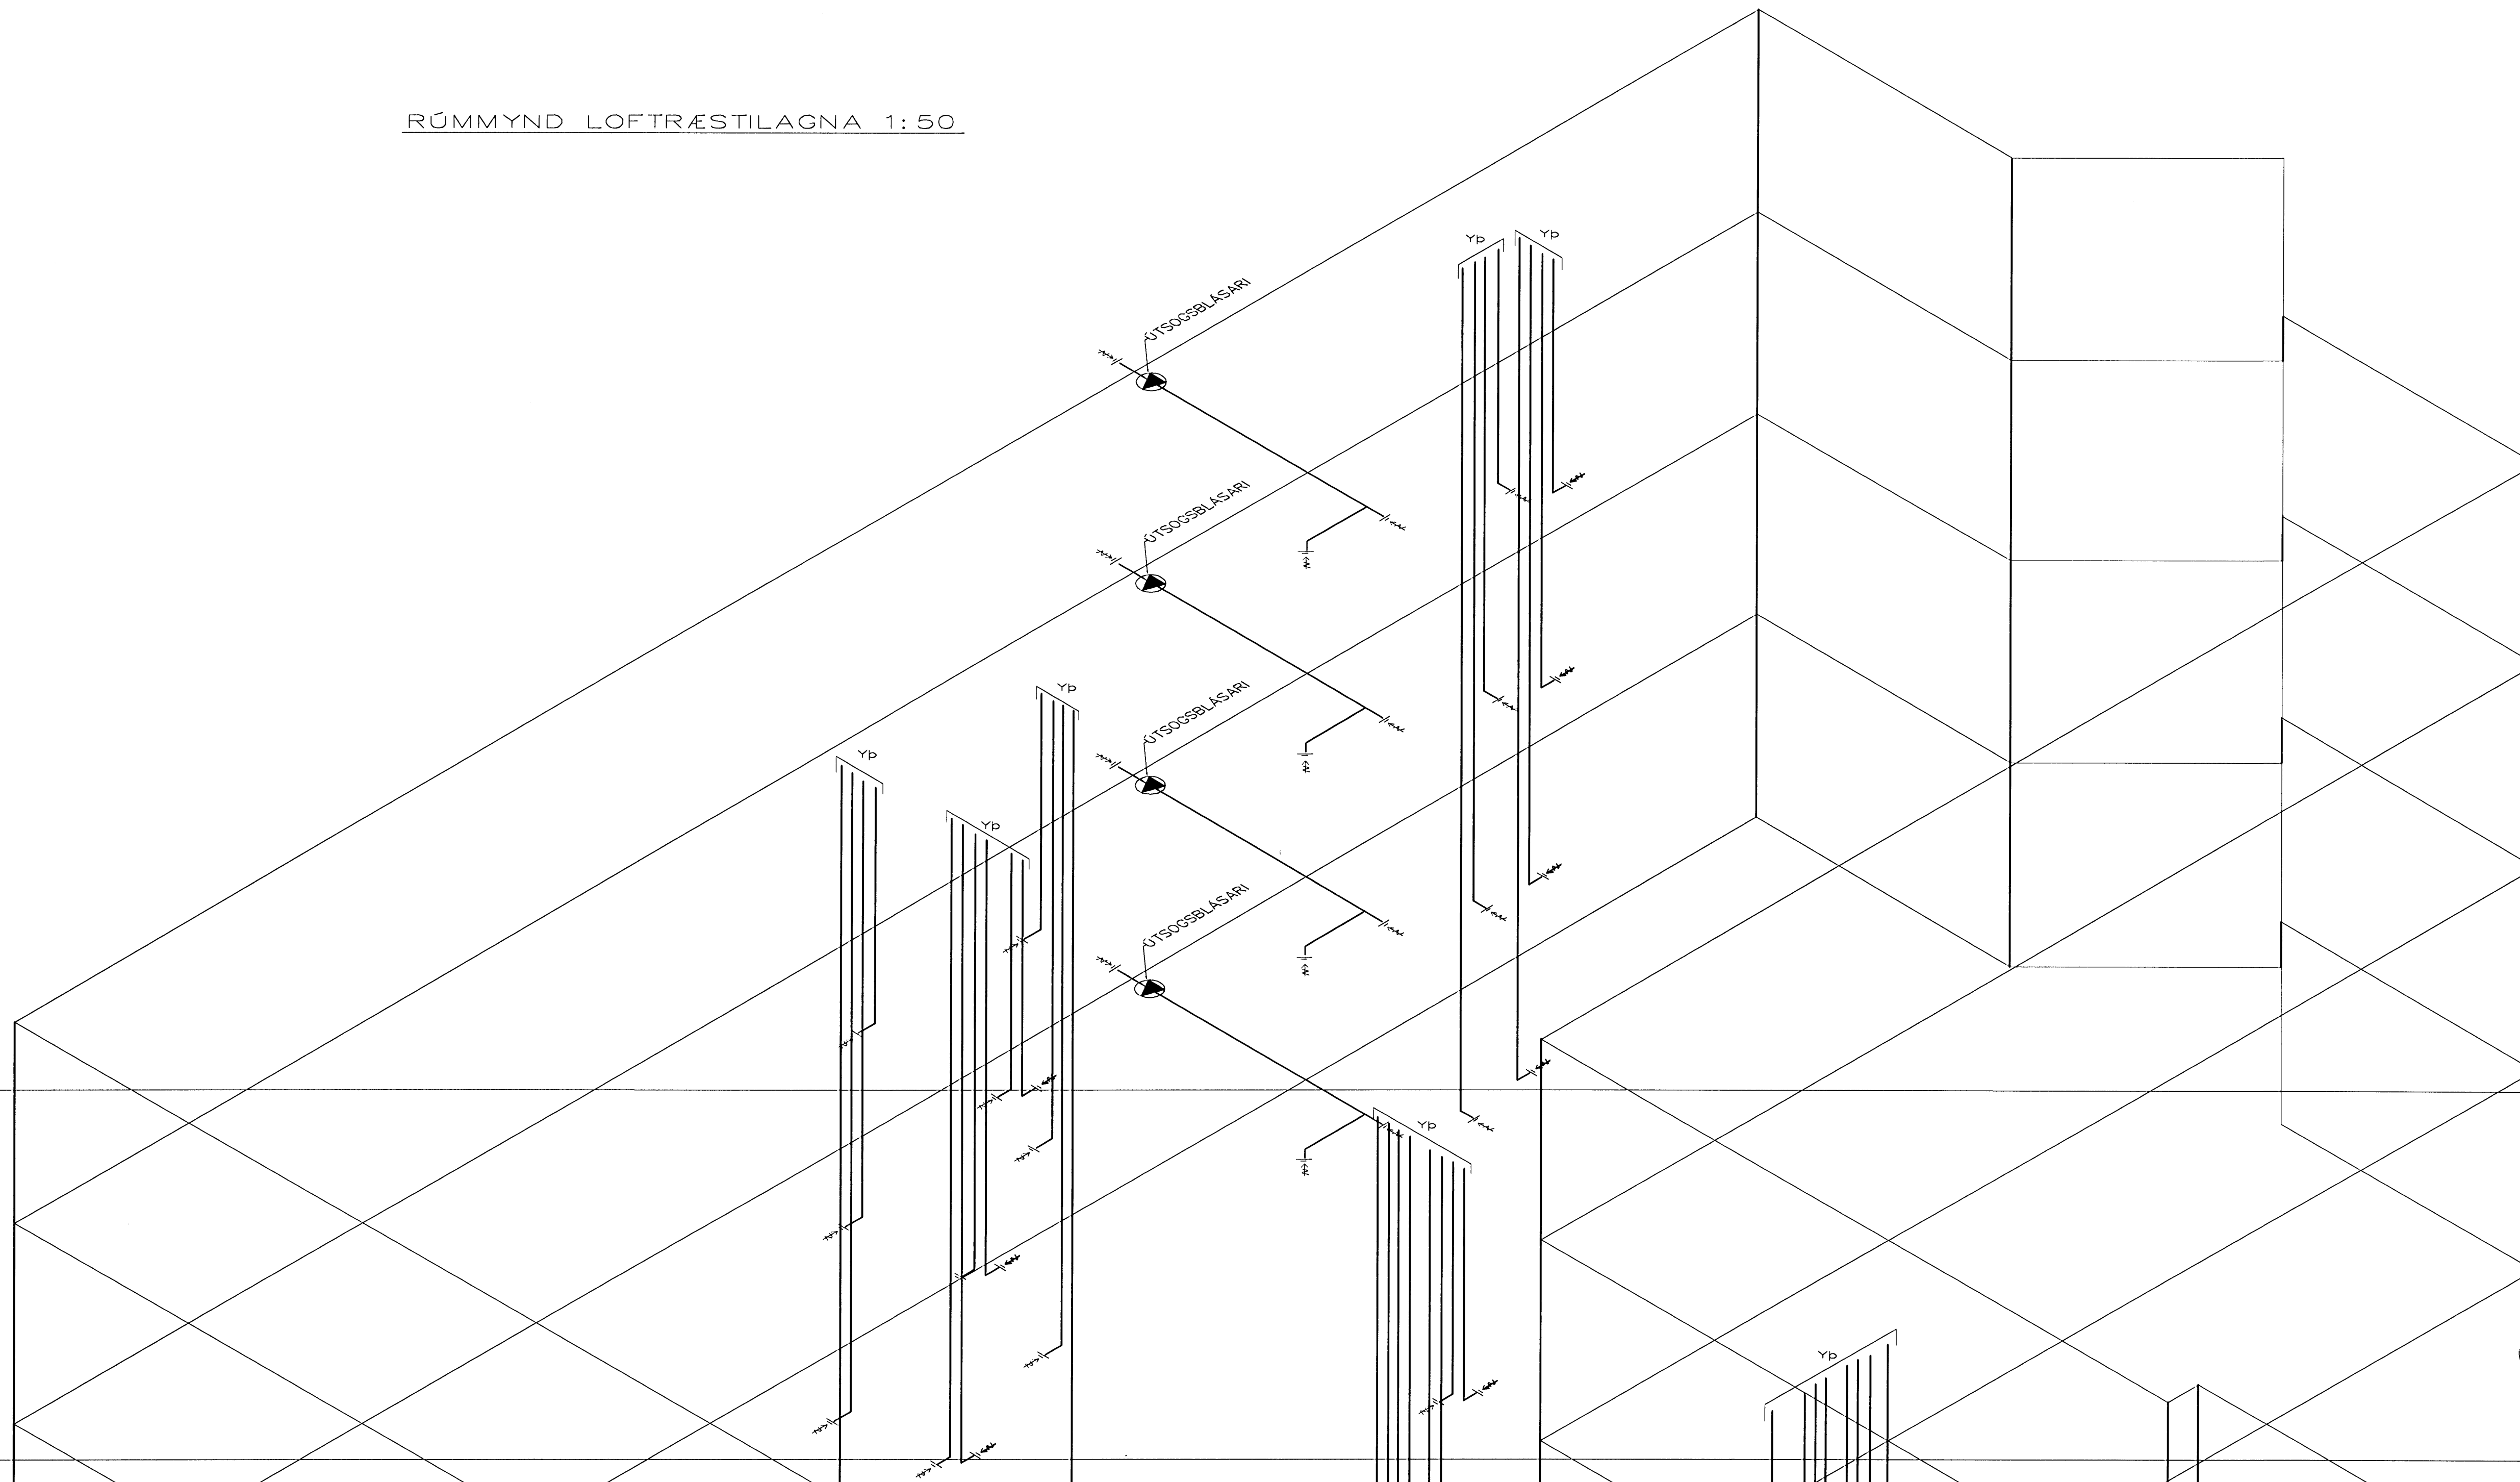

BR.	DAGS.	EDLI BREITINGA	SIGN.
ESKIVELLIR 17 HAFNARFIRÐI			
RÚMMYND LOFTRÆSTILAGNA			
MKV 1:50			
DAGS. MARS 2008			
VERK NR. 2718			
TEIKN. NR. 2-16			
FRANNAÐ SIG. ÞORLEIFSS.KT241148-3009			
TEIKNAD. G.H.			
YFIRFARID			
TEKNIÞJÓNUSTA SIGURDAR ÞORLEIFSSONAR ehf			
STRANDGÖTU 11-220 HAFNARFIRÐI-SÍMI 555-4255			