
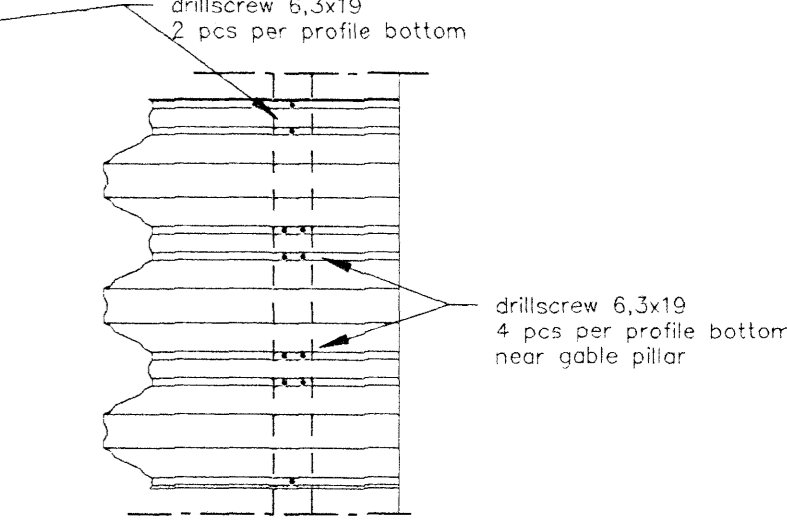
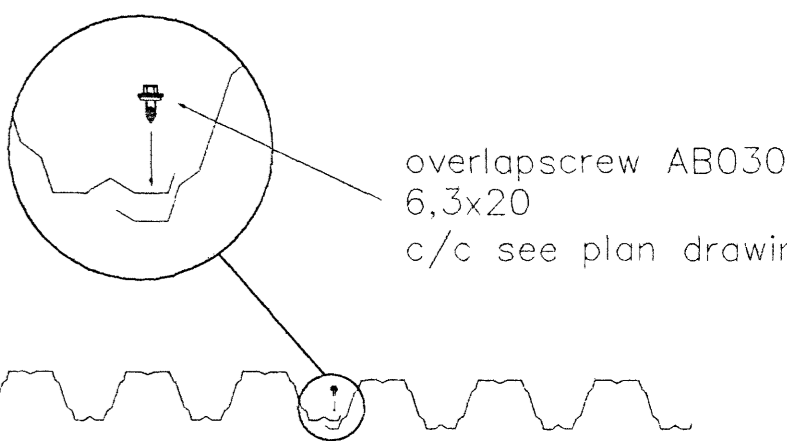
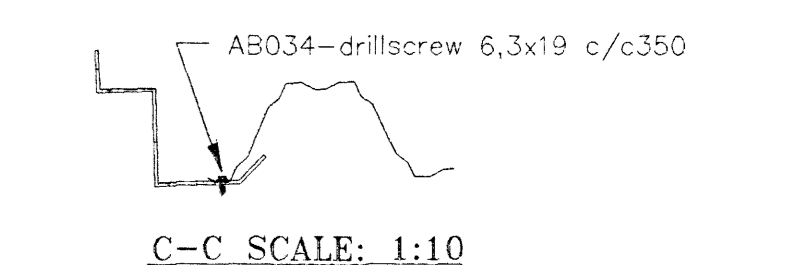
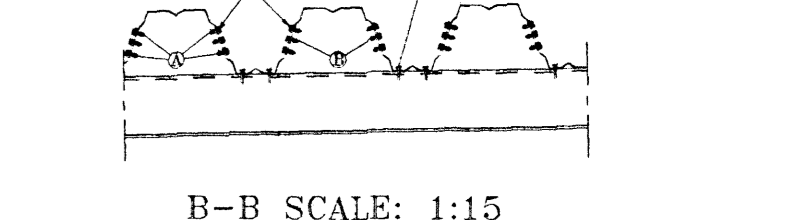


Byggingsskiptið Háttarfarfar
Agrest pann
05 SEP 2008

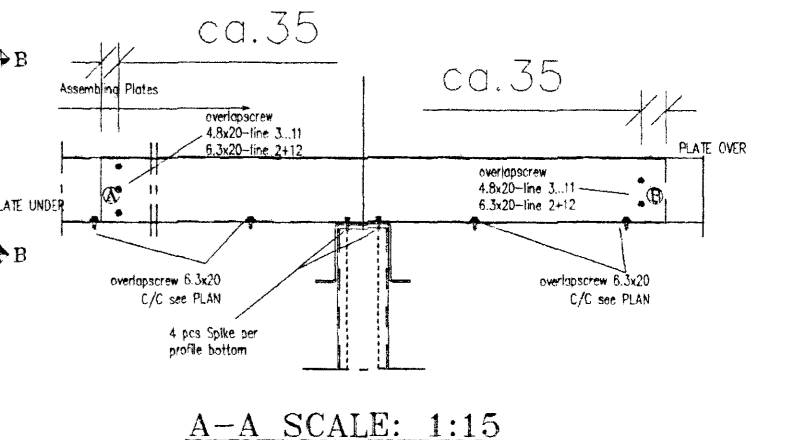

A	Details and screws	SH	2008-07-02
REG	REGISTRATION	ESK	DATE

LLENTAB
group

BM-VALLA
Tehniskild
Gættuneyri 112 Reykjavík
t: 535555-0179
Sími 472 5000 Fax 472 5061

BUILDER	BERGPLAST	LOCATION	Breiðhella 2
PROJECT NUMBER	53507	DATE	08-05-13
DESIGNER	SALSMAN Pjetur Guðbjörnsson Steffen Hiltze	SCALE	1:60
PROJECT NUMBER	53507	DATE	08-05-13
DESIGNER	SALSMAN Pjetur Guðbjörnsson Steffen Hiltze	DRAWING NUMBER	K-IS0007-7
SCALE	1:60	REG	A

Attention: drill a drainhole
in bottom of trap plates
in the middle of every c/c.

9910

42735

2400

7445

60090

Tehniskild
Sónarhóli 31, 112 Reykjavík
t: 535555-0179
Sími 472 5000

ARTUR JÓHANNSON
SALSMAN
Pjetur Guðbjörnsson
Steffen Hiltze

2808