
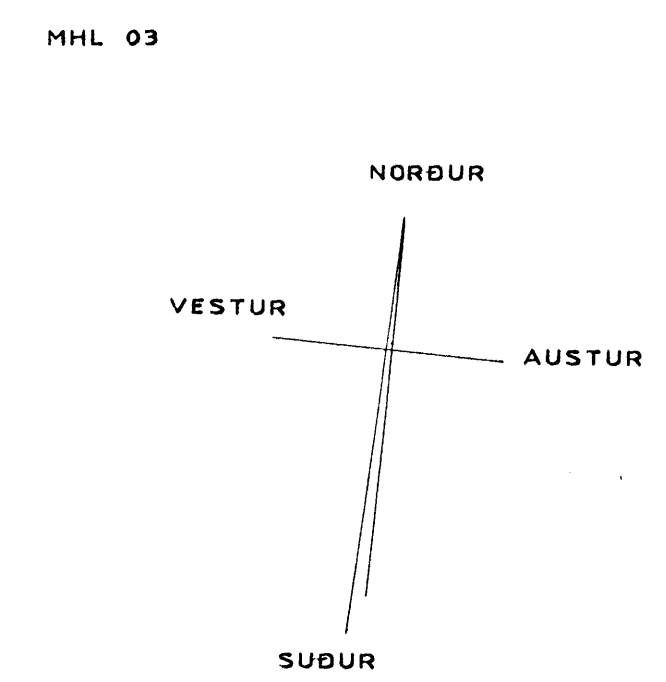


SÚÐUR


SNID A-A

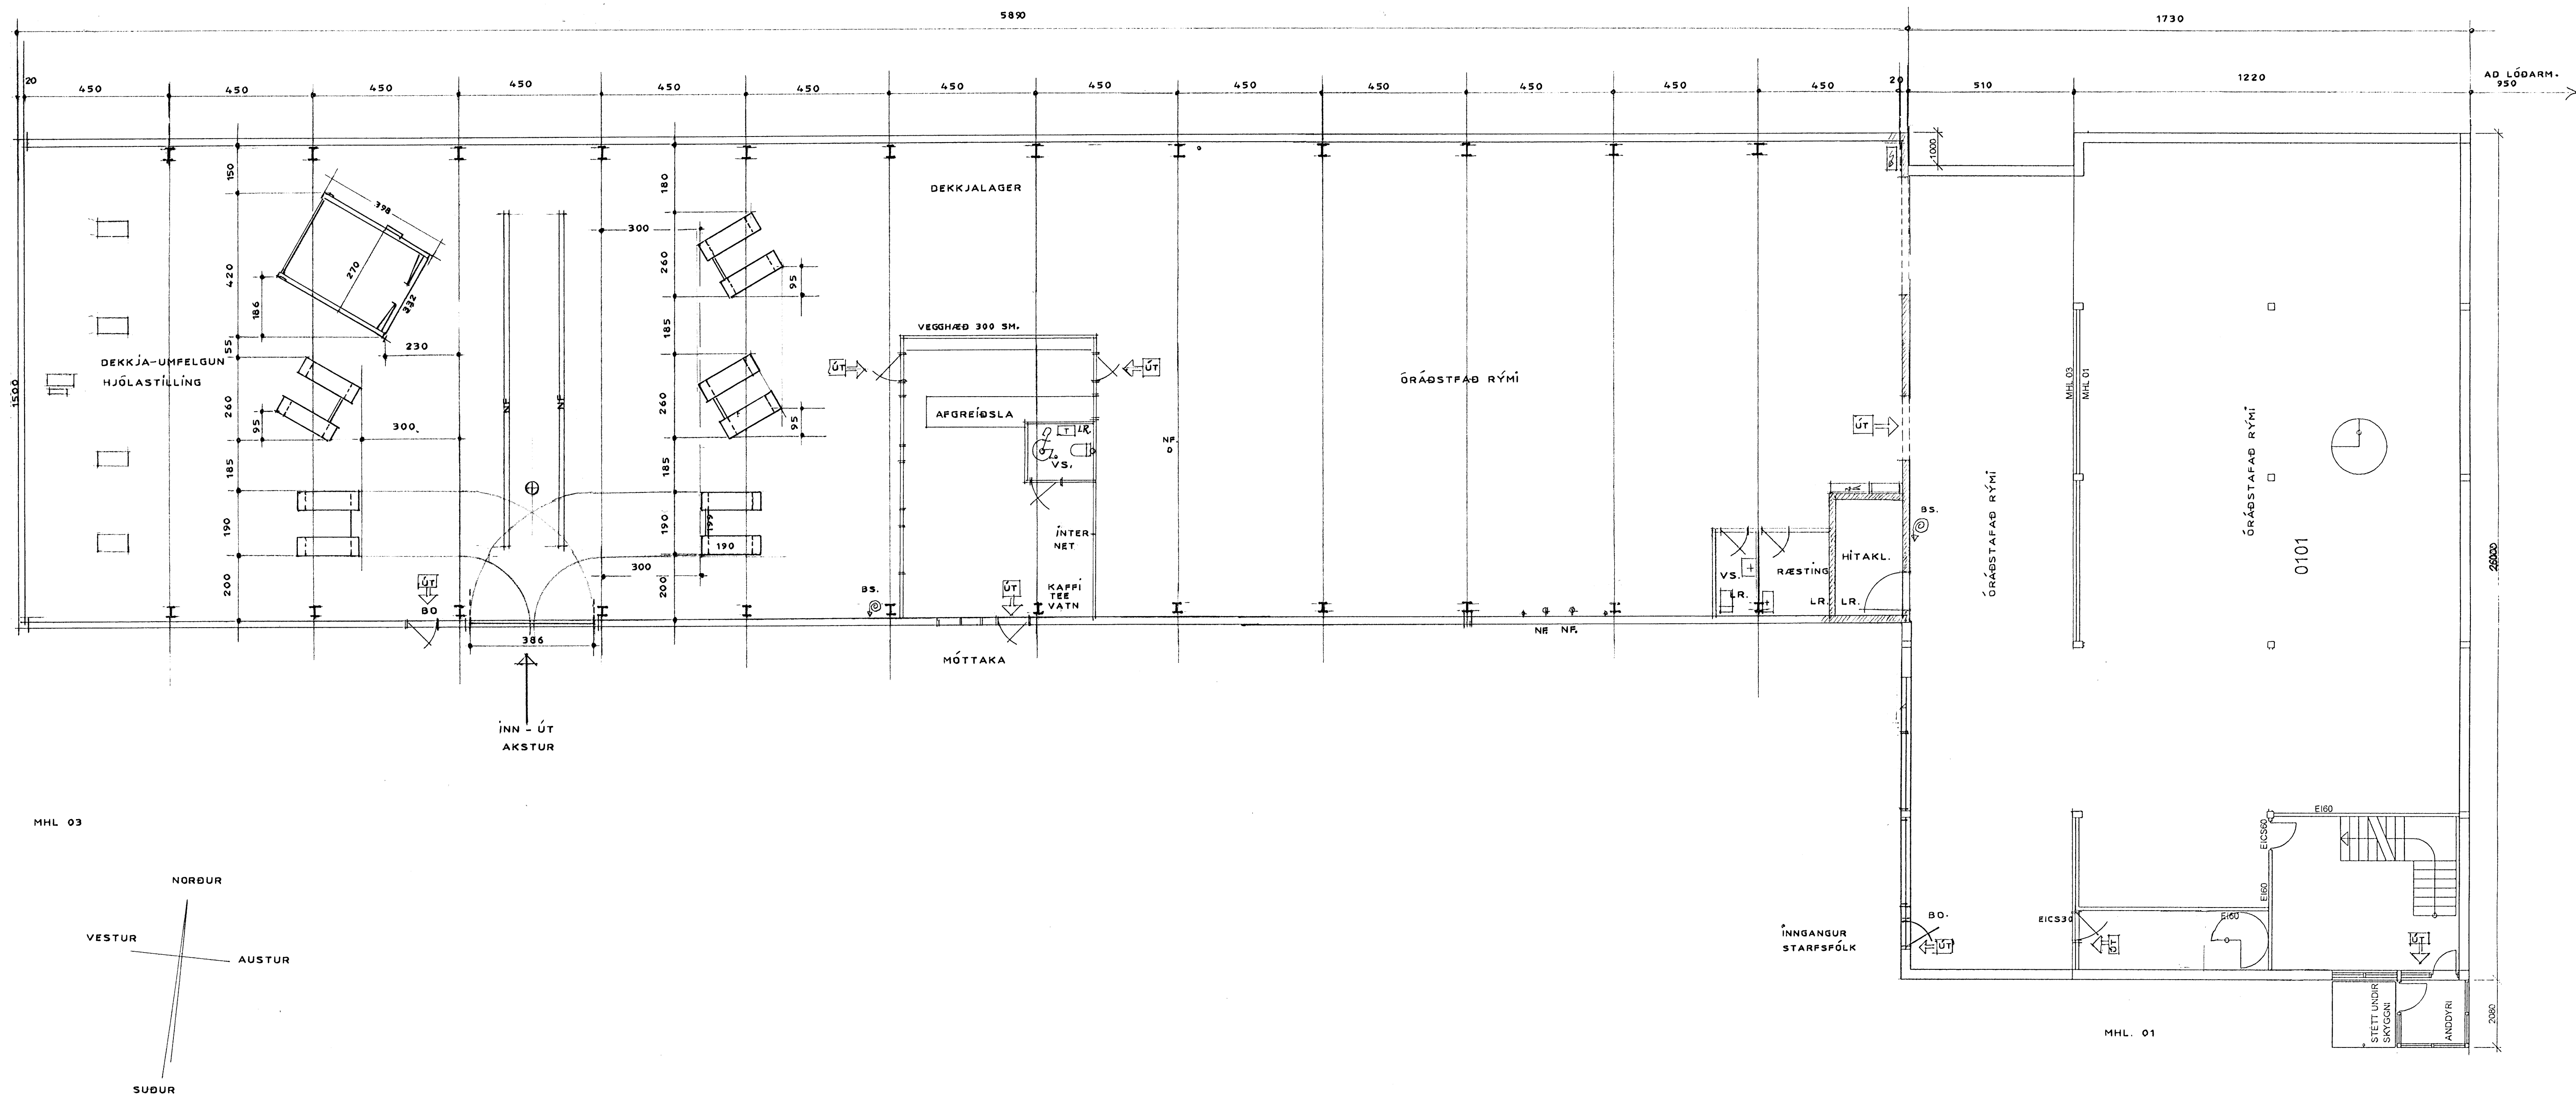

ATH. MÁL Á STAÐNUM ÞYRIR UPPSETNINGU TÆKJÁ OG SMÍÐI

Verkefni: DALSHRAUN 5, HAFNARFIRÐI	Teikn. nr. 102/13
GRUNNMYND 1 : 100	Dags SEPT. 2009
ÚTLÍT -- SNÍÐ 1 : 100	e-mail: robert@arkoteiknistofa.is

ARKO TEIKNISTOFA Langholtiavegi 109-104 Bvk., Sími: 588-2500, GSM: 894-6565 - Fax: 588-2501
 Jón Róbert Karlsson · KT. 020141-3449 *skl'09 f.h. Fabót, Karlsson*
 Br. OKT. 2009

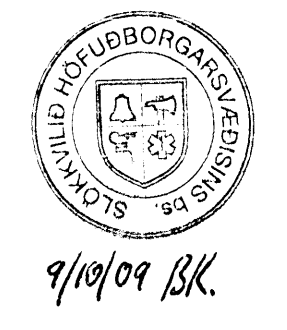

9/10/09 BK