

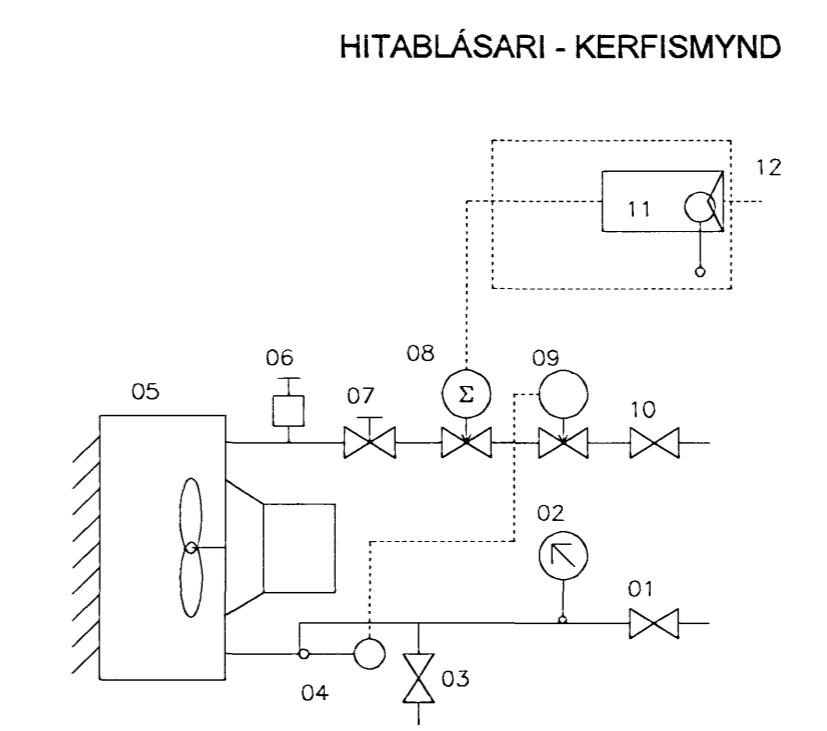
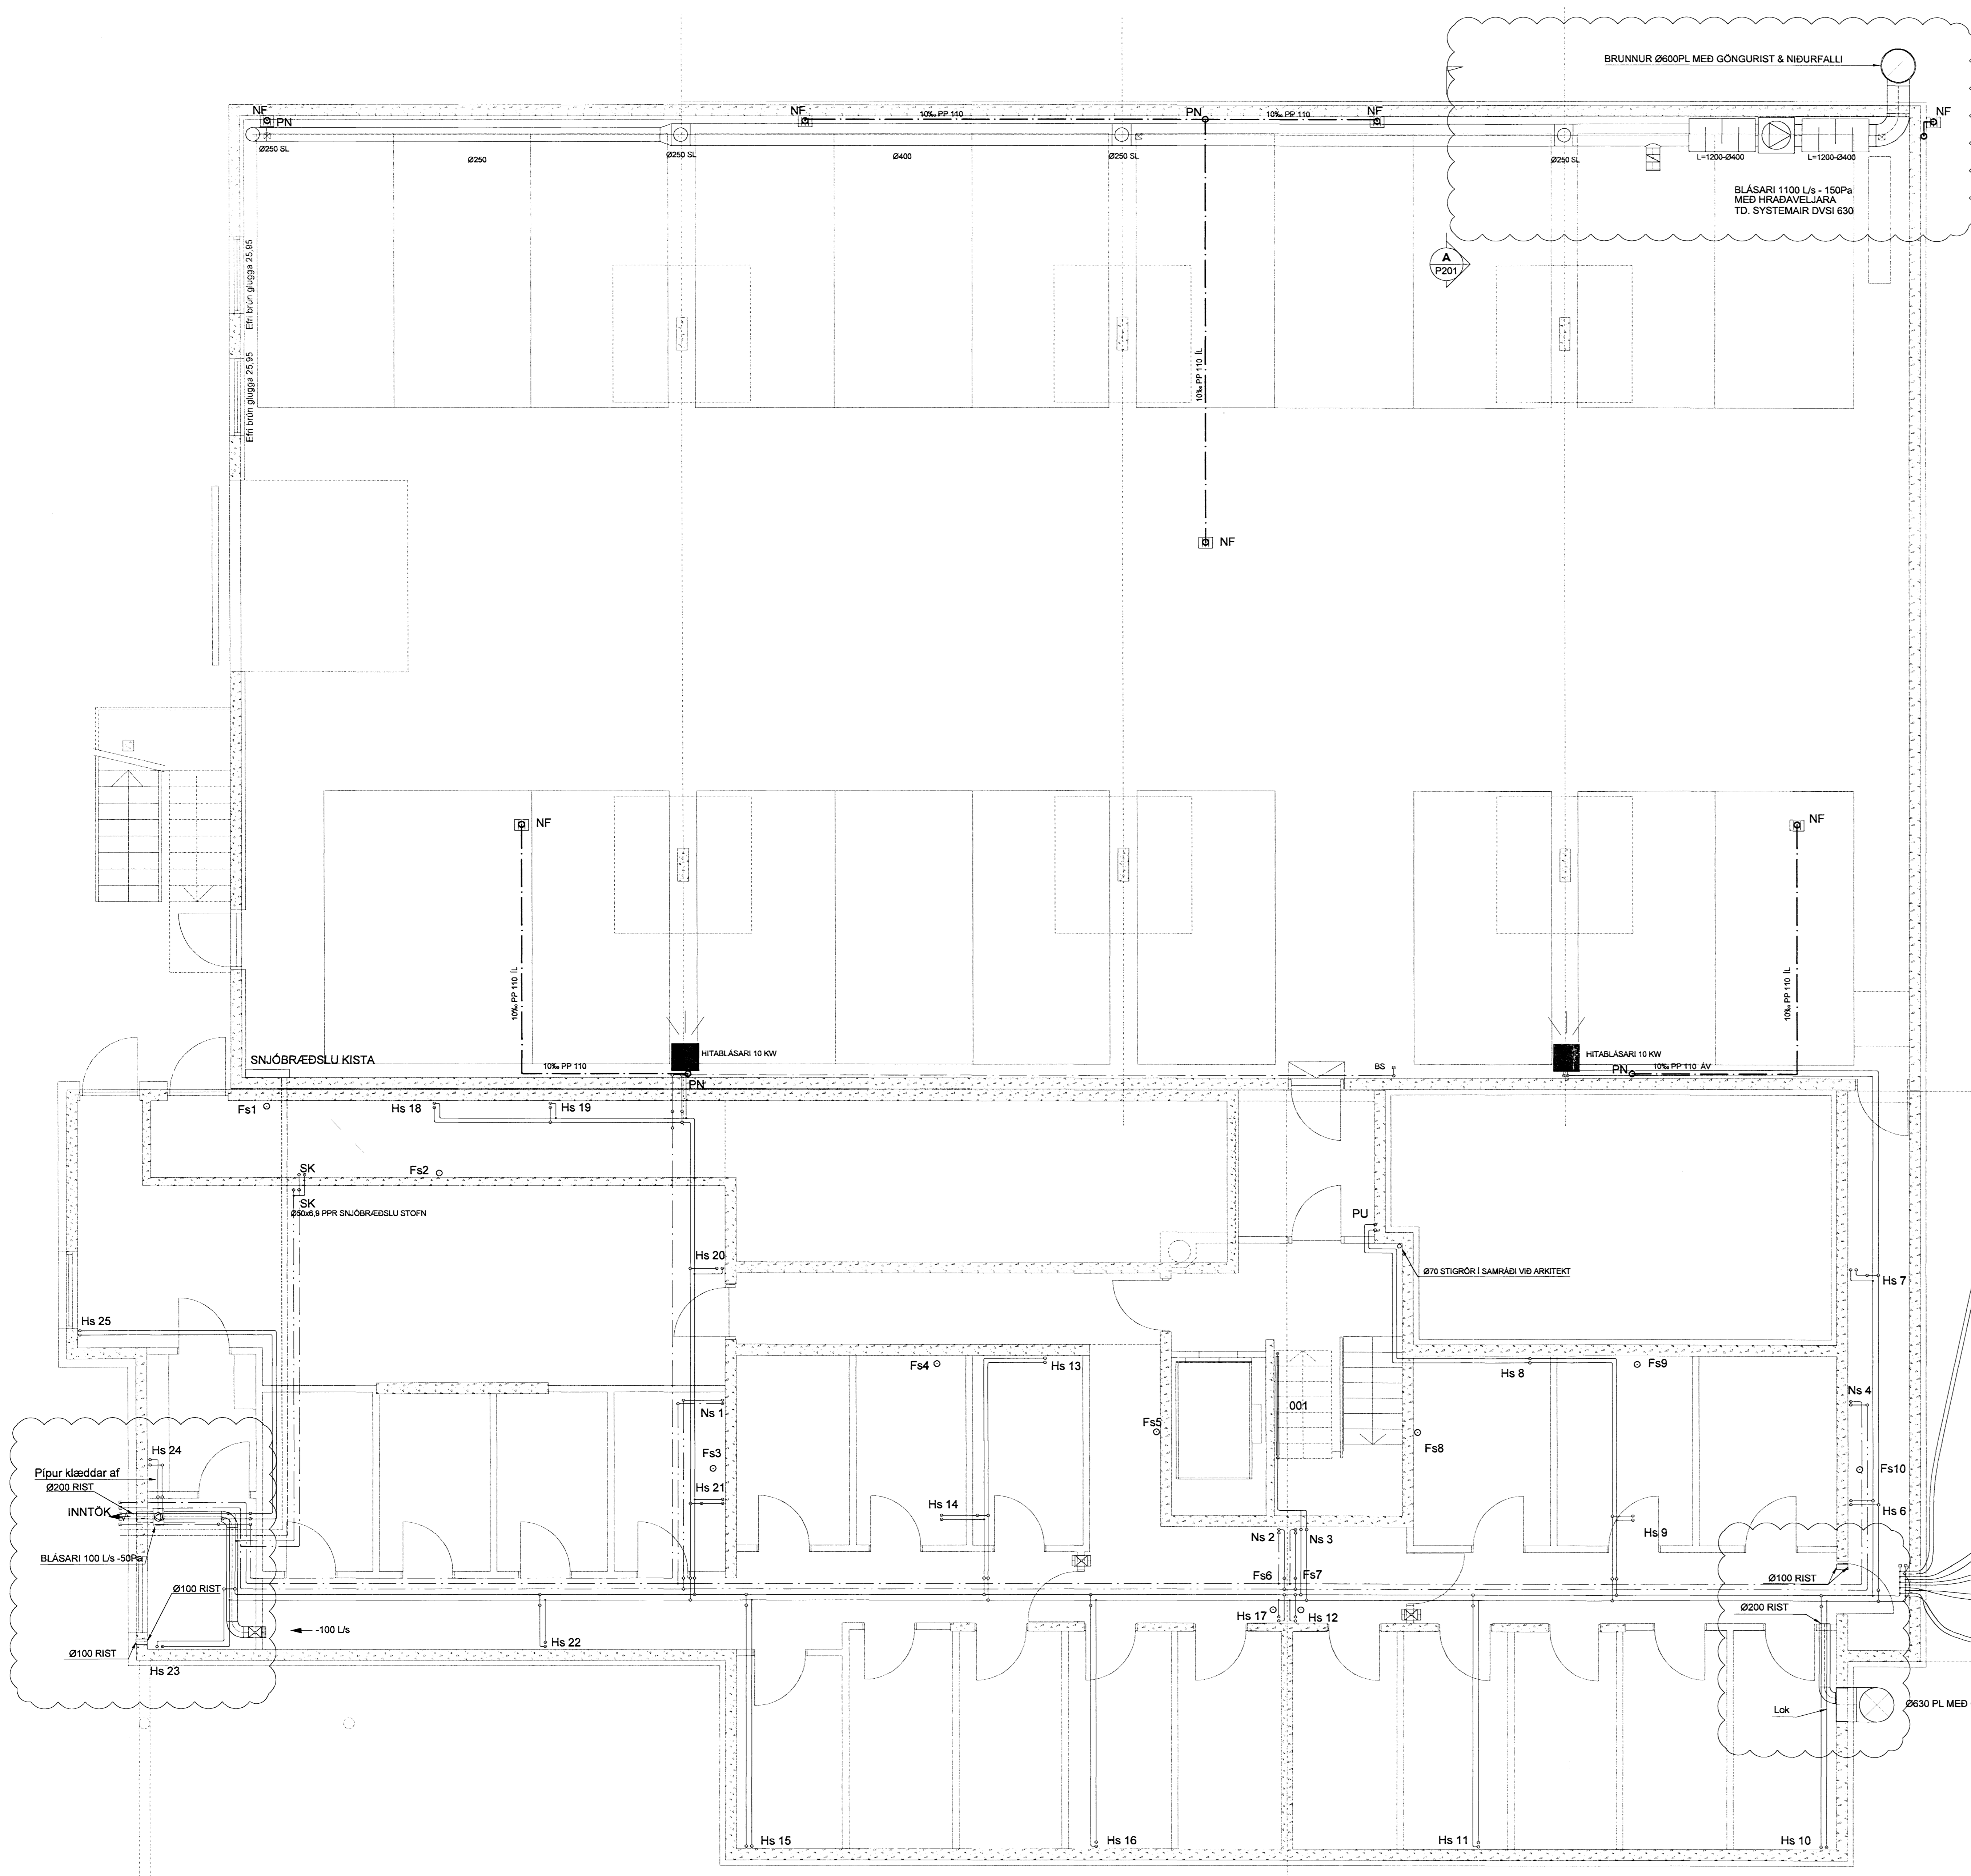
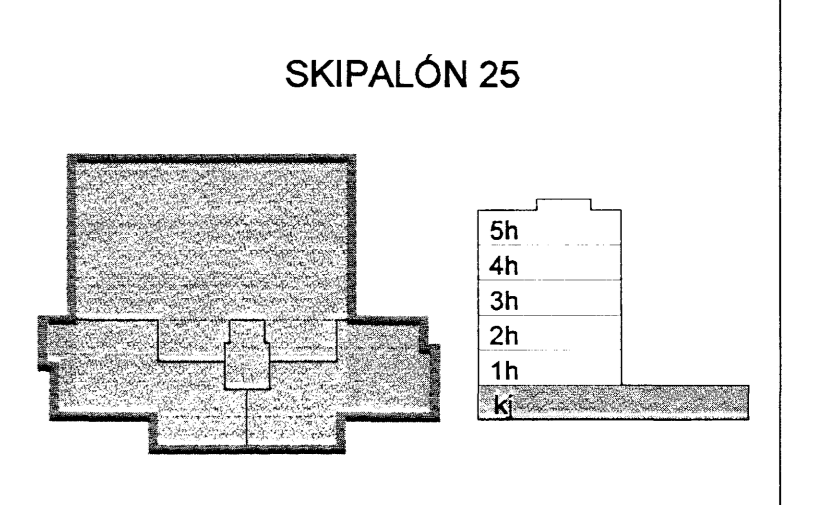


Byggingáhrifur Húsnáðar- og
Alþreitt þessi
07 FEB 2008
VBS.

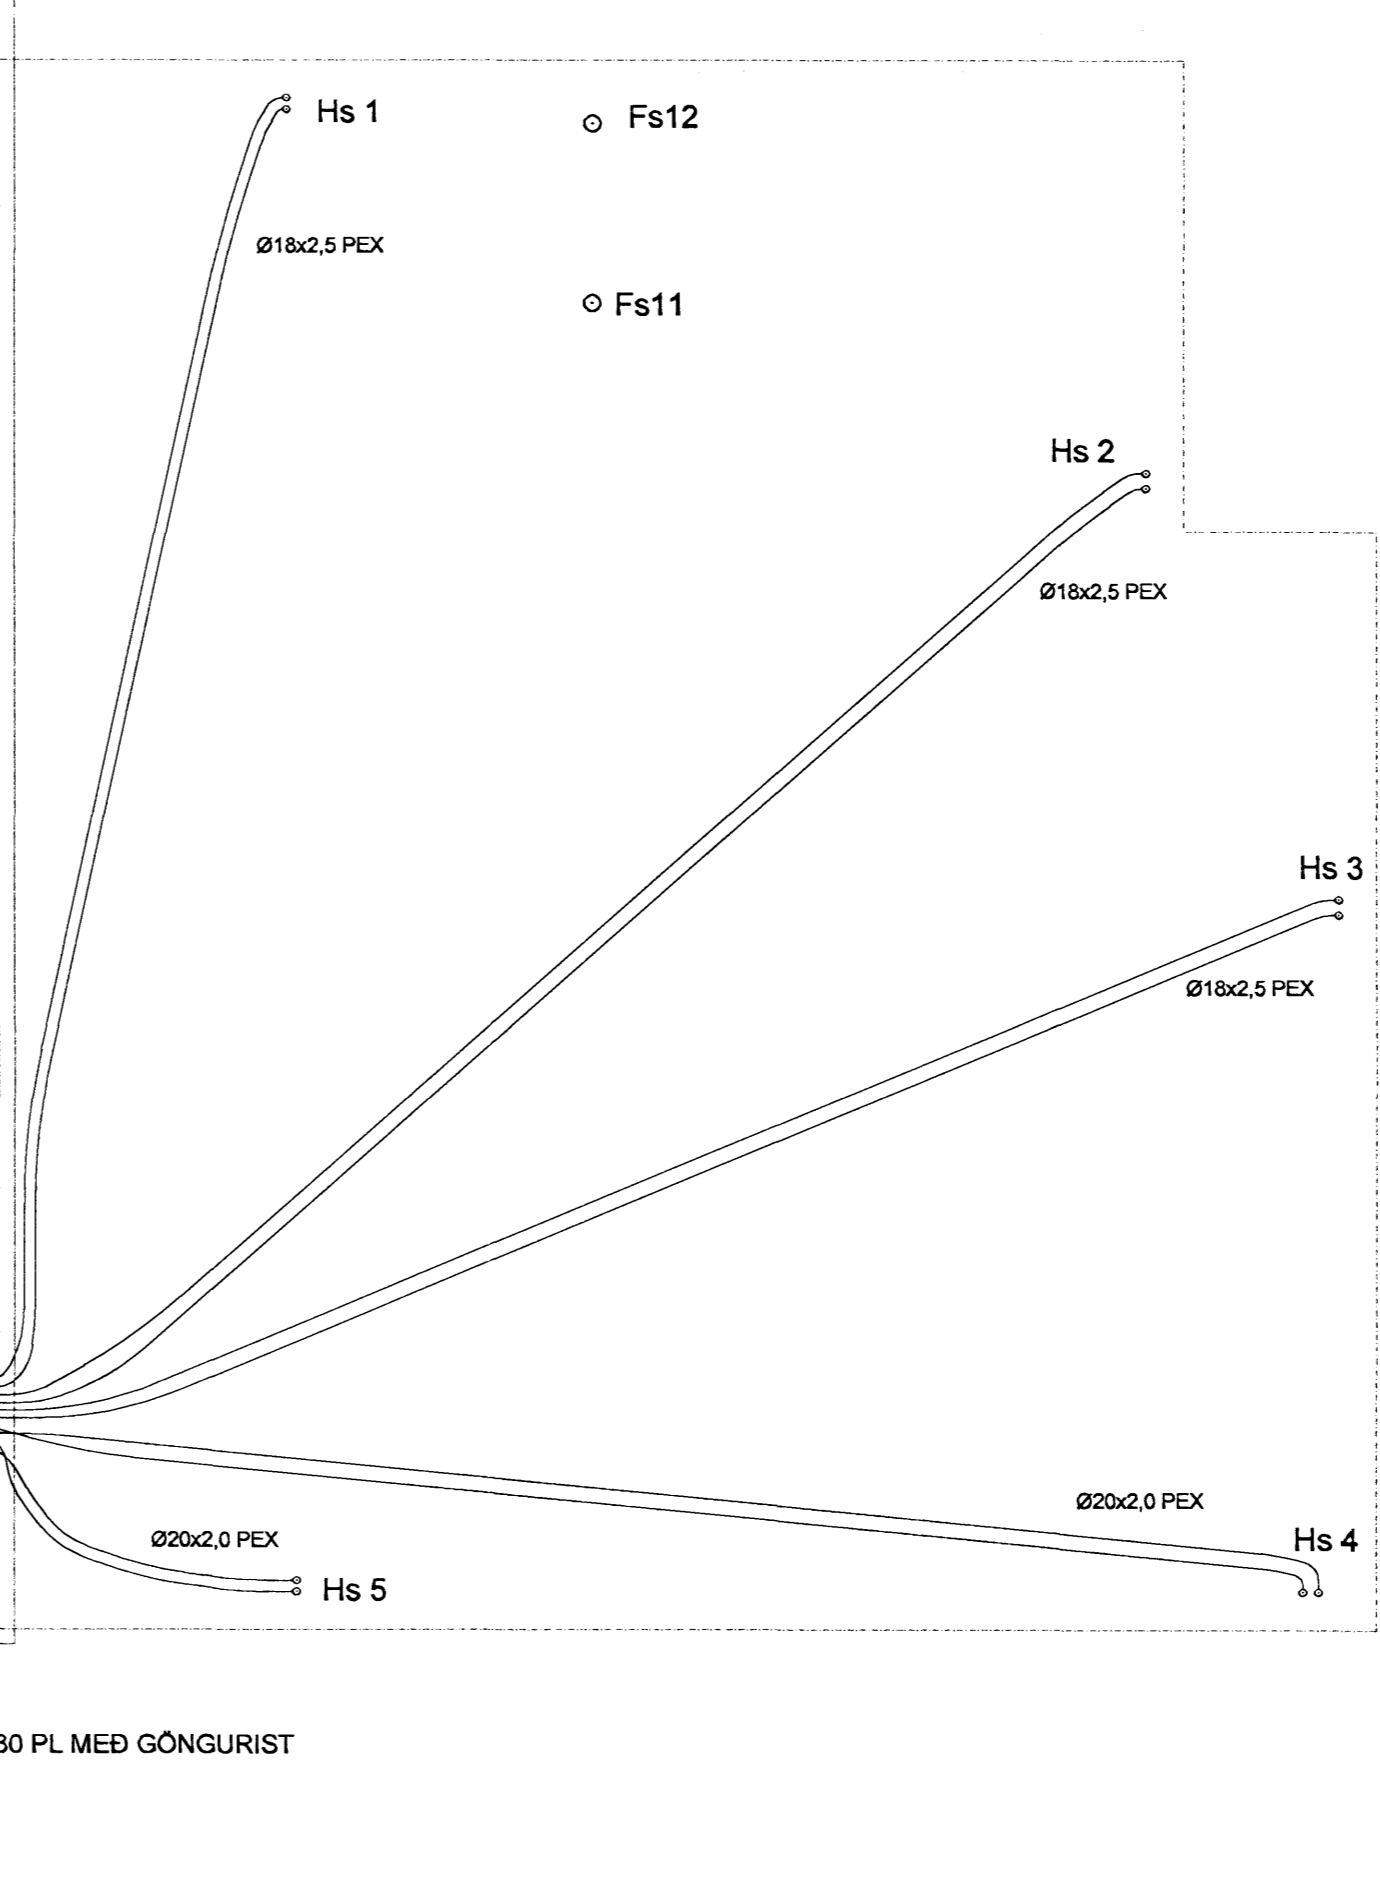

- TÆKJALISTI**
- 01 STOPPLOKI Ø15
 - 02 HTAMELUR
 - 03 STOPPLOKI Ø15
 - 04 HTANENG
 - 05 HTANENG
 - 06 AFTÆMING
 - 07 STALLLOKI Ø15
 - 08 SEGULLOKI Ø15
 - 09 SÁLFFRÝRLOKI Ø15
 - 10 STOPPLOKI Ø15
 - 11 STÖRNSTÖÐ
 - 12 HTANENG

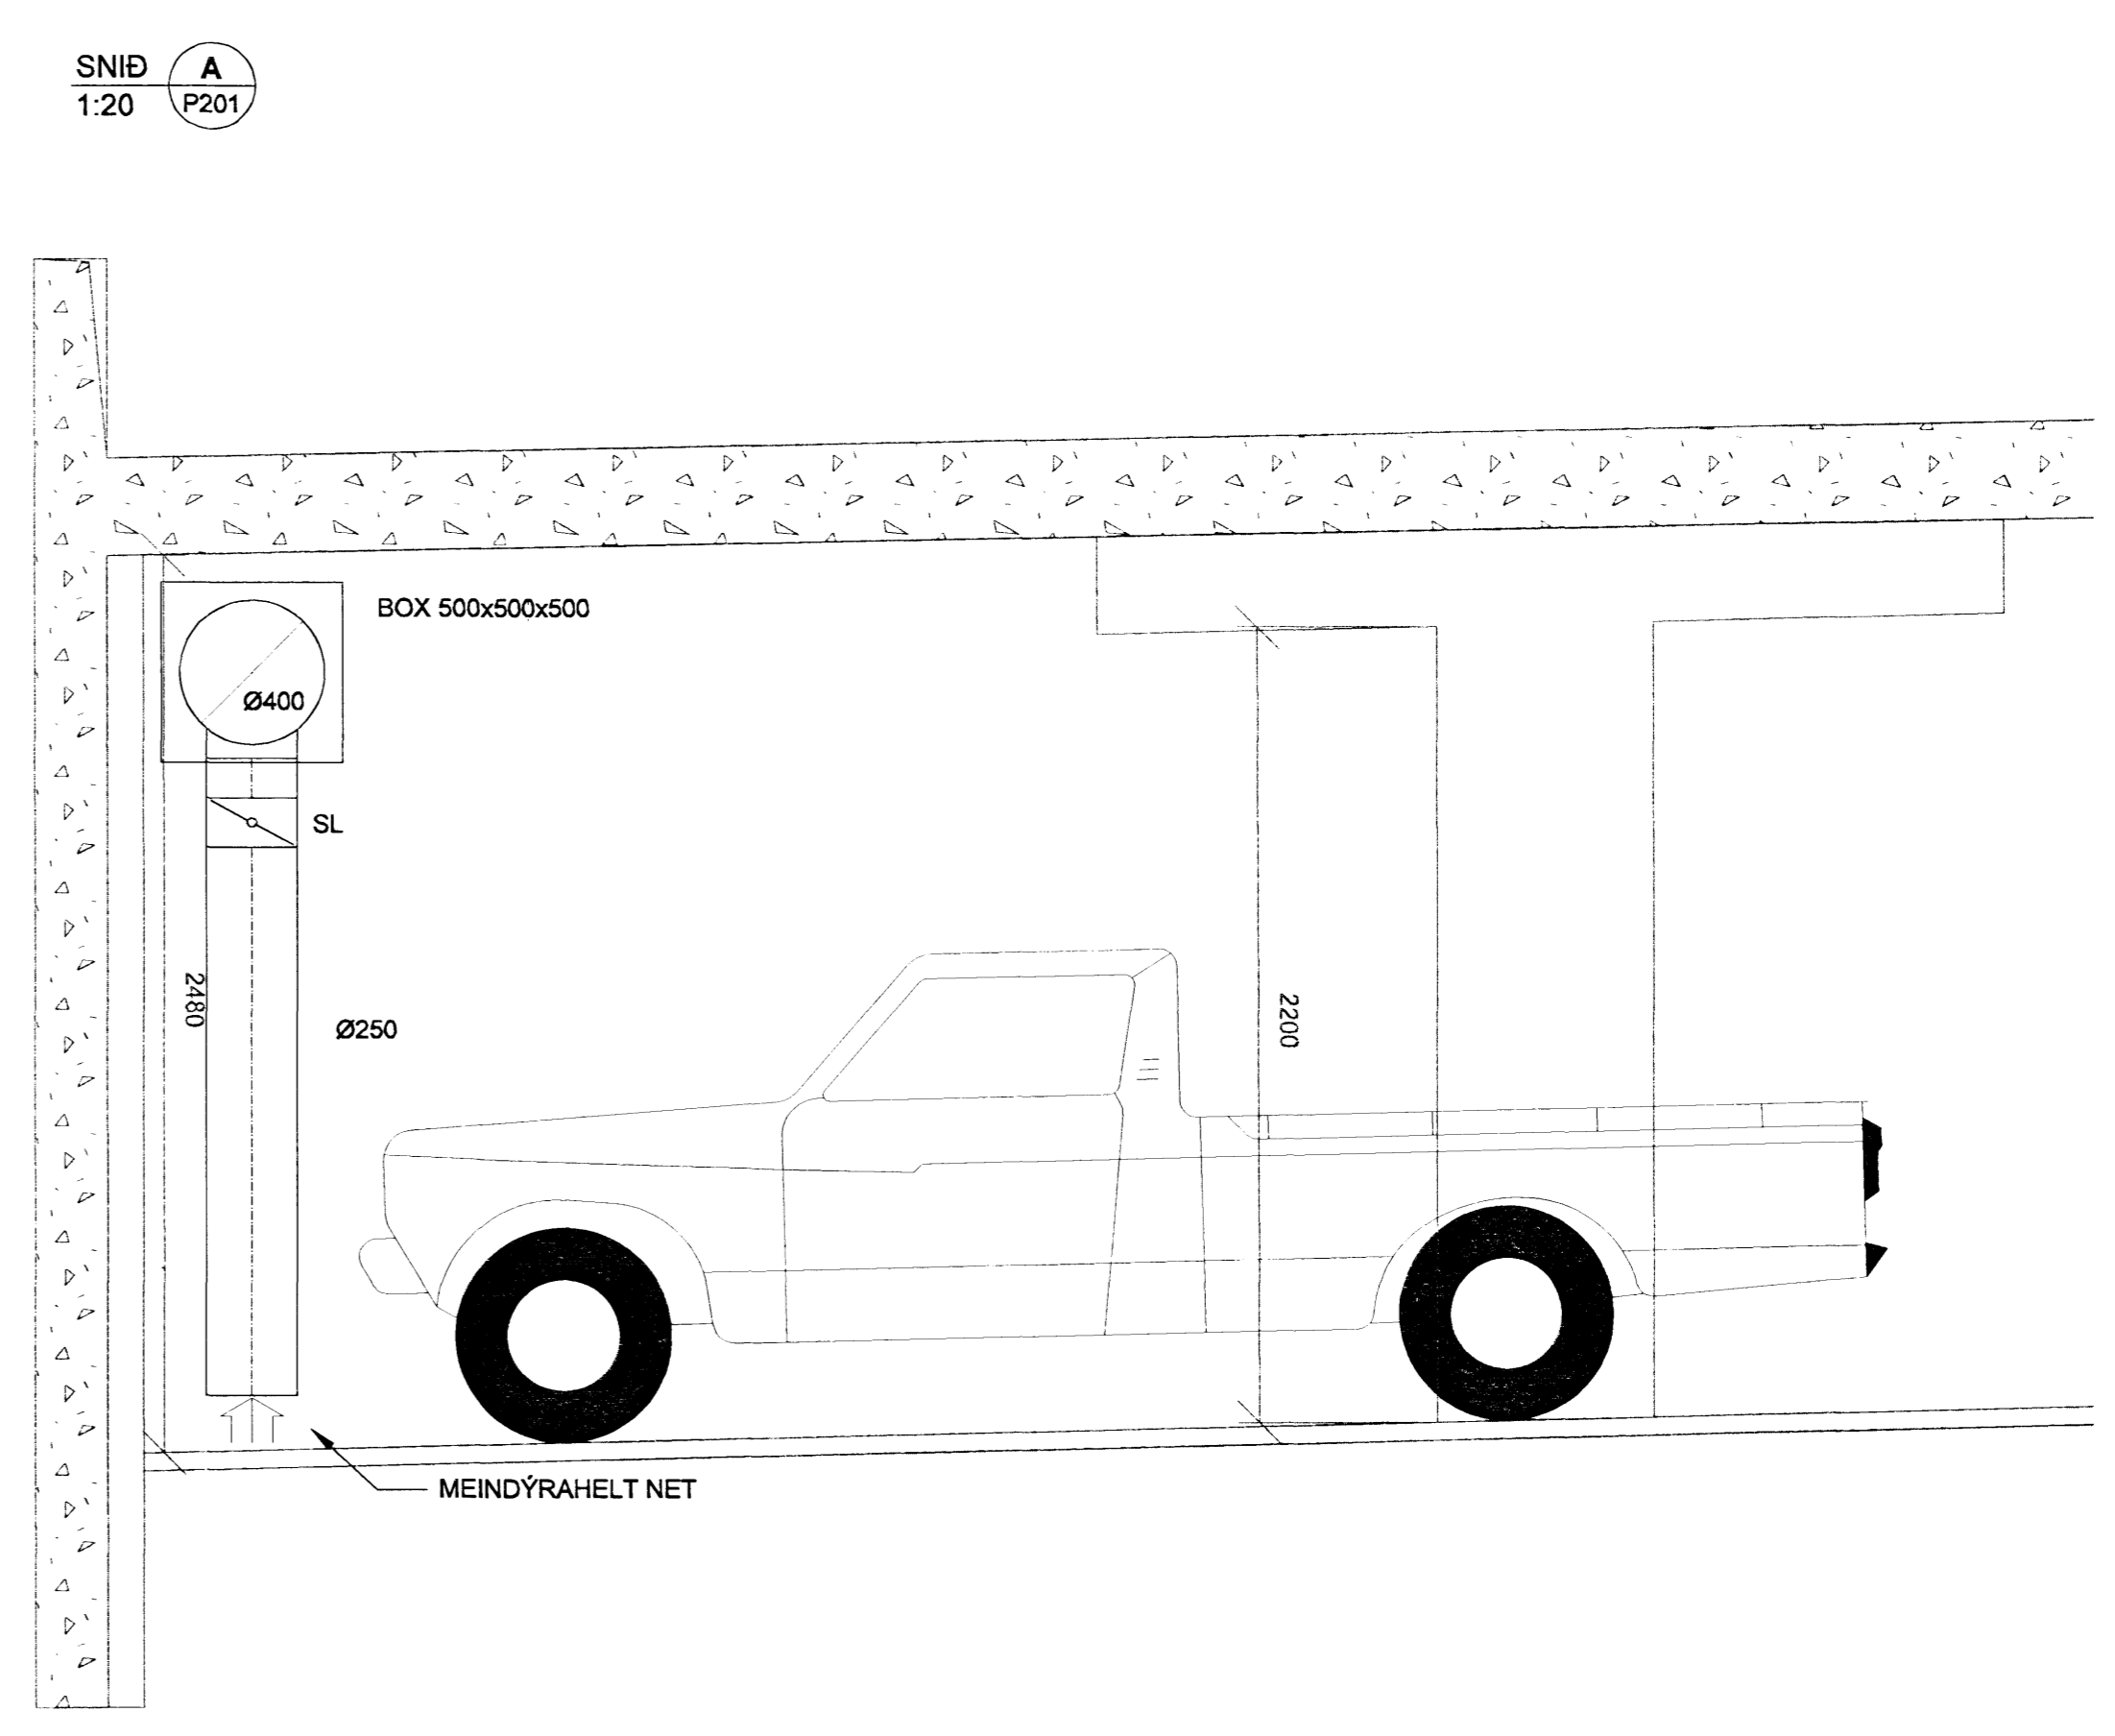

BLÁSARI 1100 L/6 - 150Pa
MED HRADAVELJARA
TD. SYSTEMAUR DVSI 630

VSB
VERKFRÆÐISTOFA

BLÁSARI 1100 L/6 - 150Pa
MED HRADAVELJARA
TD. SYSTEMAUR DVSI 630

SKIPALÓN 25
HAFNARFIRÐI

Lagnir
Hreinlæti- og hitalagnir, Loftþræsing Kjallára
Grunnmynd

Handað	Teknað	Yfirskoðað	Kjallað	Síðis
BL	BL	SAS	1.50	/AD
Dagur	Verkefni	Tekning	Útgáfa	
29.12.2006	06927	P201	A	

V:\00105087\06071\Skjal 25\skjal_406027721.html 16/08