

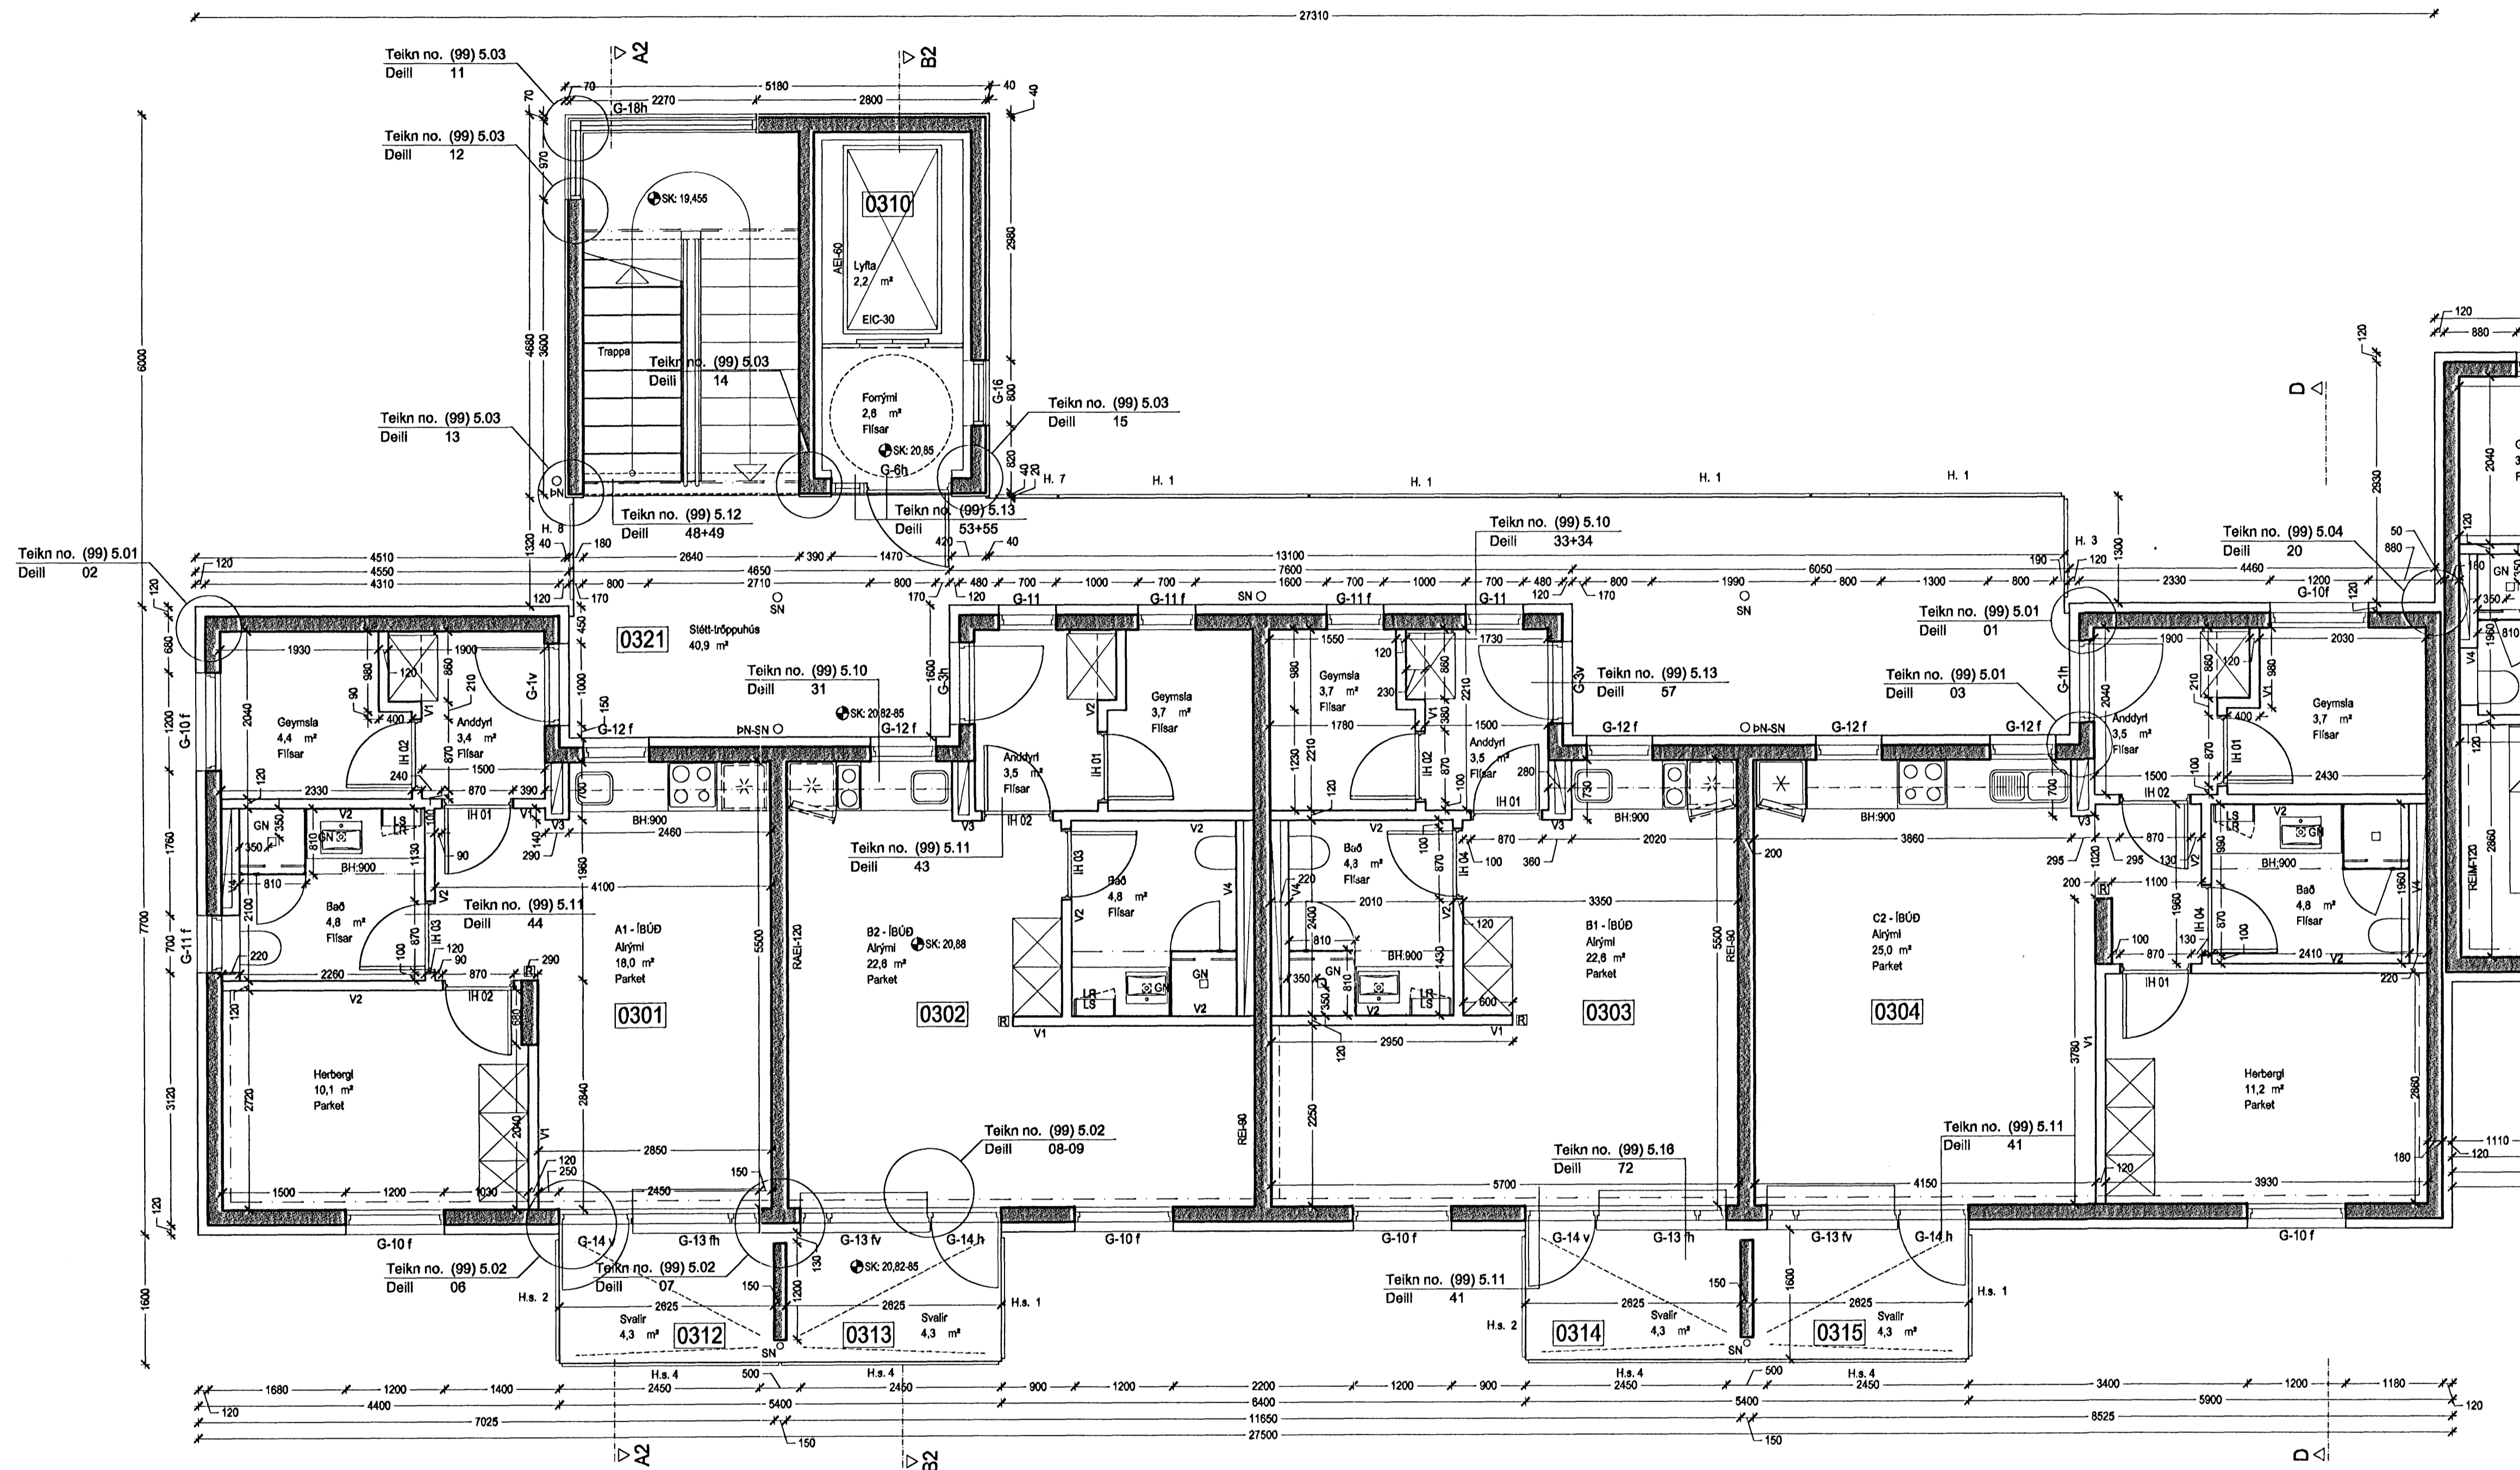


Hús - B

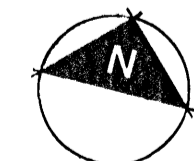

Grunnmynd 3.hæð, mkv. 1:50

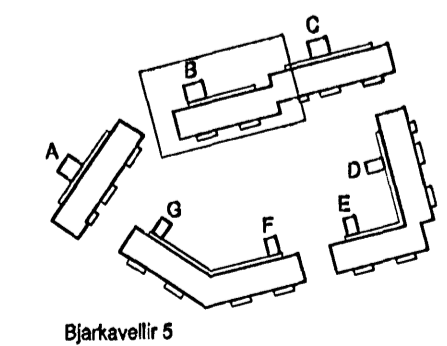

ARKÍŚ
arkitektar og ráðgjafar

- SKJK = steyjukóli / kóti
- LK = landkóti
- LR = vélrænloftþræsing
- GN = gölfniðurfall
- BN SN = þak- og eða svalaníðurfall
- RL = røyktosun
- LS = læstur lyfjaskápur
- R = reykskynjarfi
- BO = björgunarp

Byggingafélag
hámmanna

Verkefni: Stúdentabúðir BN, Bjarkavöllum 5, Hafnarfjörður

Verkefningarnúmer: Hús B grn 3h

Skýringartextill: 167, vrn, ml

Yfirlitsskipti: 03

Mástikvaði: 1:50

Adalsteinn Brannson arkitekt hf
Bjarkavellir 5
101 Reykjavík
Sími 511 2000

181161-2759
235460-4589
270124-2669
160667-2809
260672-3029

101 Reykjavík
Sími 511 2000

181161-2759
235460-4589
270124-2669
160667-2809
260672-3029

99)3.09

skýring breyting