



STOFNLÖGN SJÁ TEIKNINGU P-01

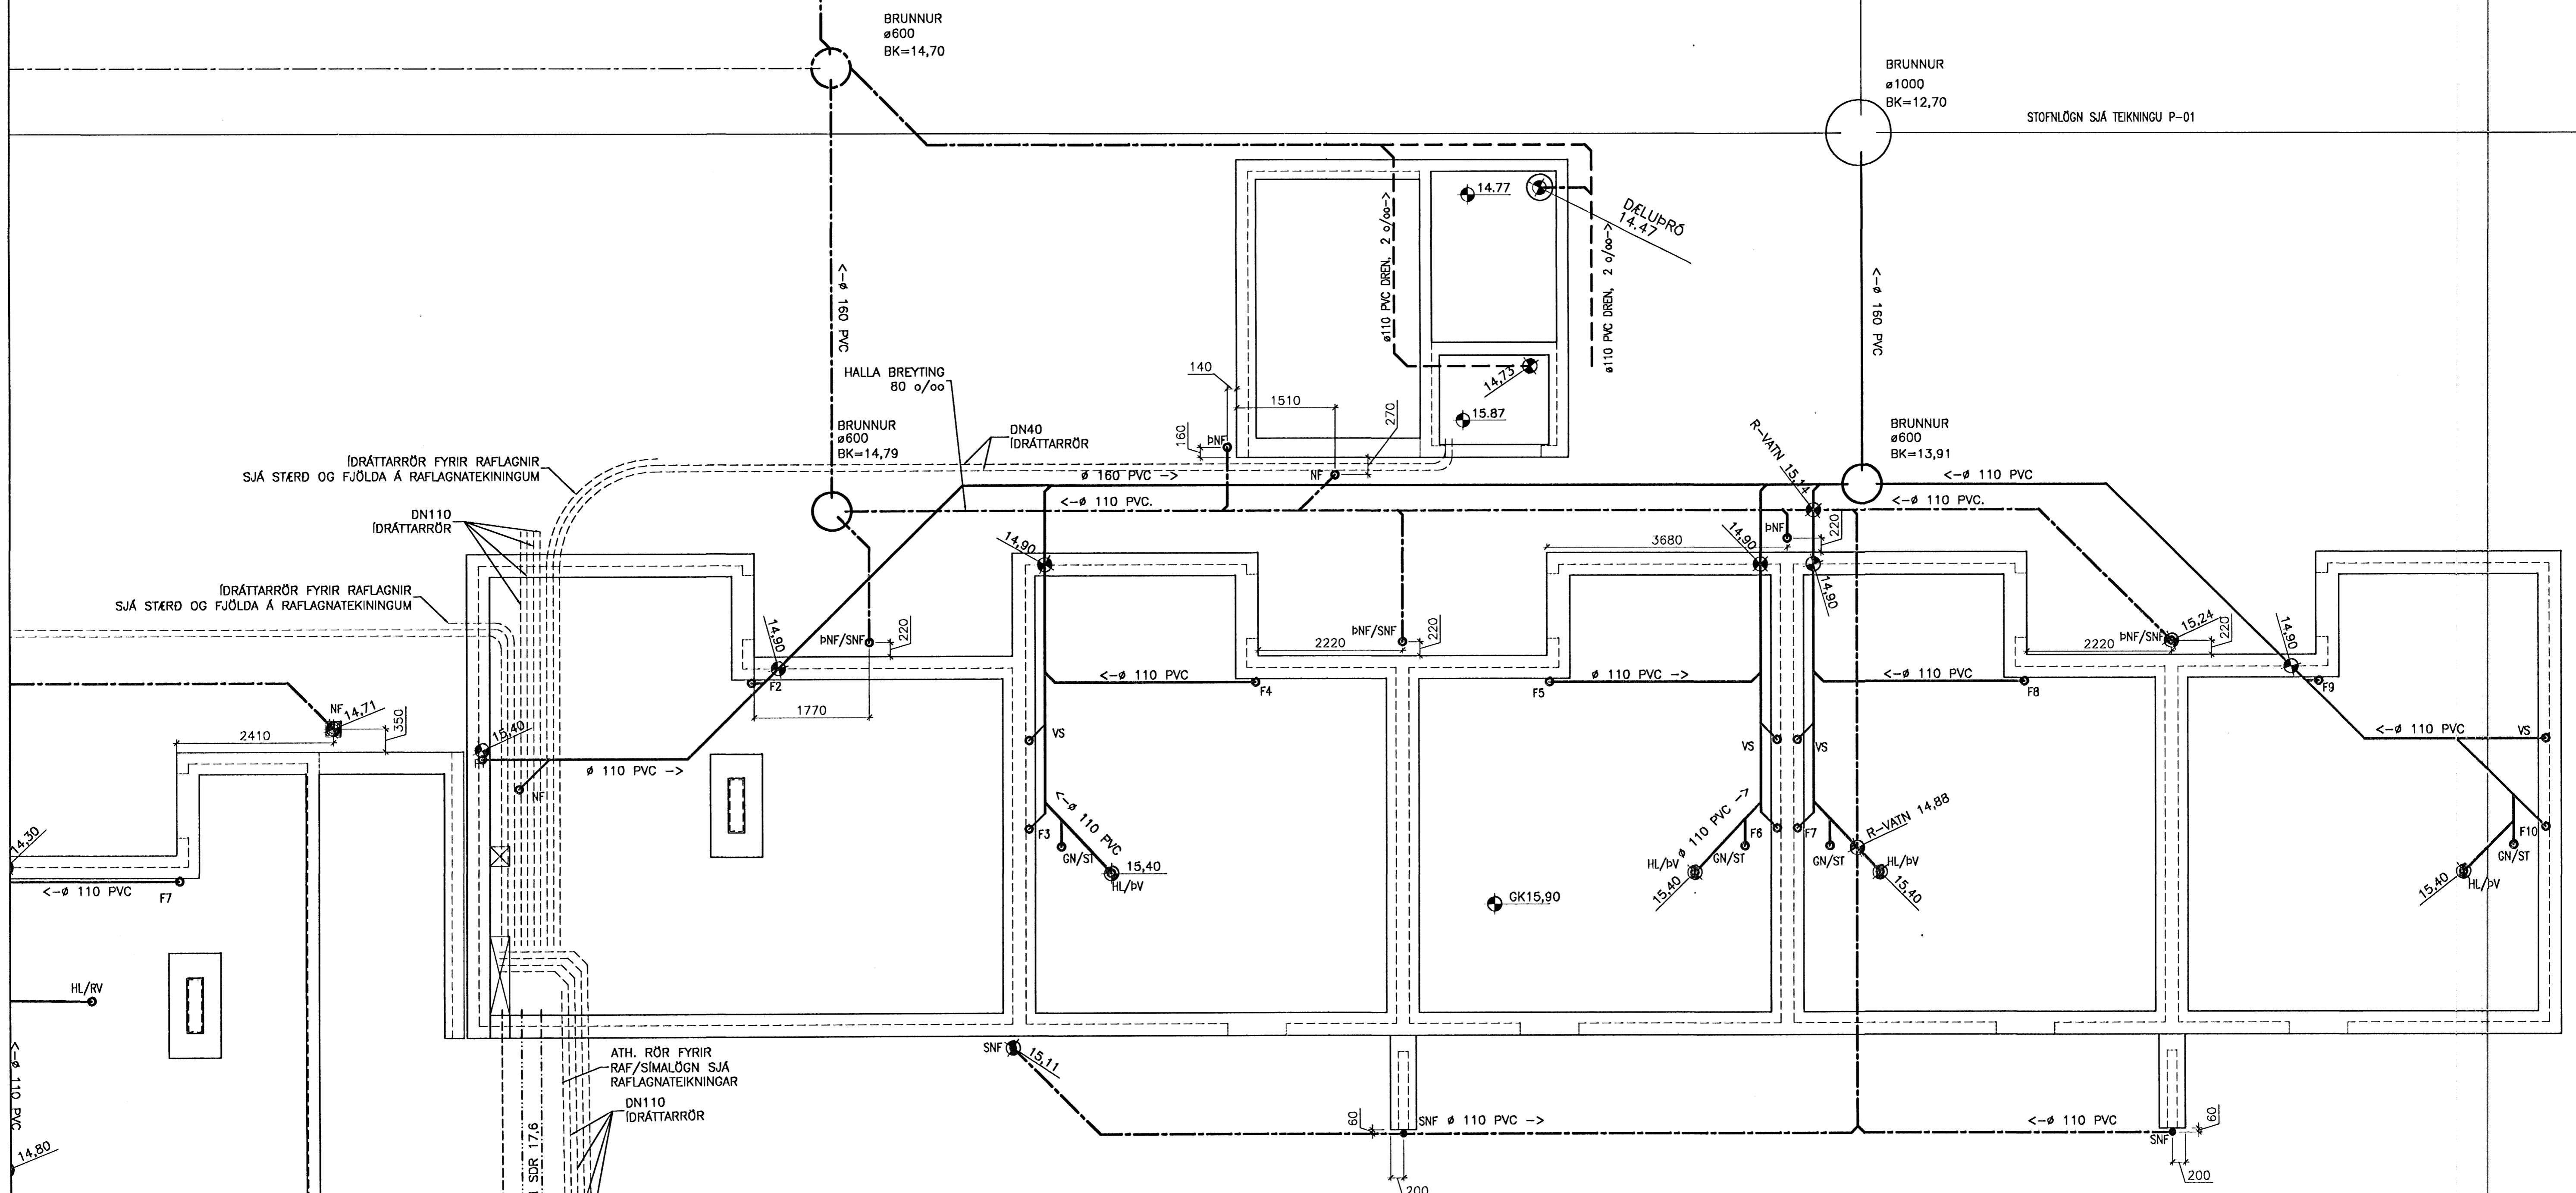


ATH. RÖR FYRIR
RAF/SÍMALÖGN SJÁ
RAFLAGNATEIKNINGAR
DN110
IDRÁTTARRÖR

AFFALL HITAVEITU
HEIMED HITAVEITU
HEIMED KALT VAIN Ø63 PEH SDR 17,6

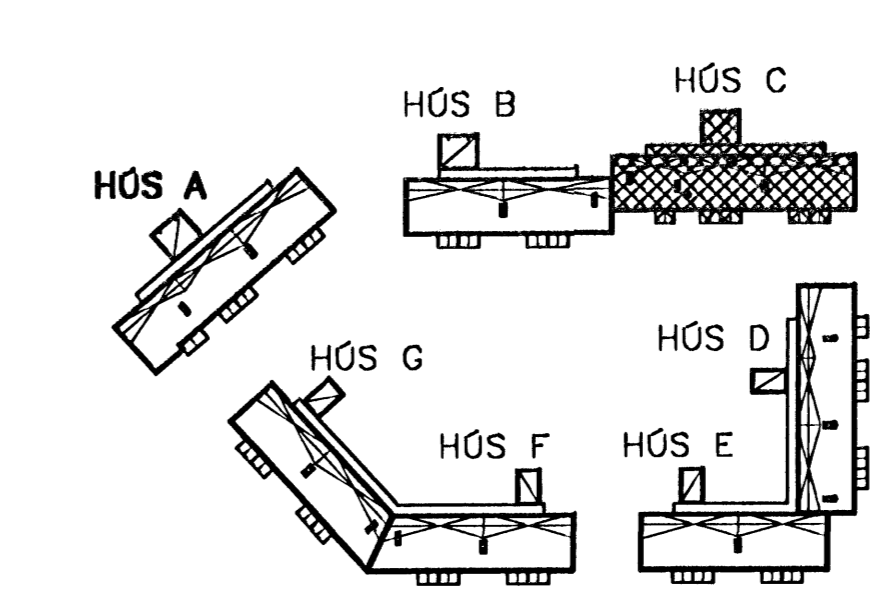

Gudni Björnsson
Kt. 160657-4809

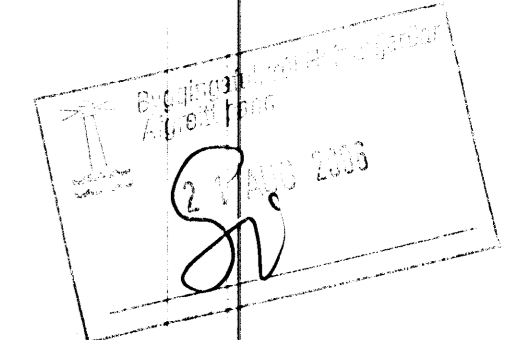

BJARKAVELLIR 5- HÚS C, HAFNARFIRDI
BYGGINGAFÉLAG NÁMSMANNA
LAGNIR
GRUNNLAGNIR

VÍÐSJÁ
VERKFRÆÐISTOFA FRV
SKÓLAVORÐUSTÍG 3, 101 REYKJAVÍK
SÍMI: 581 9043 | ÖS 581 9043, FAX: 581 9044
NETFANG: víðsjá@vísj.is
www.vísj.is

HANNAÐ	SH	TEIKNAD	SH	MKV:	1:50	VERNRN:	V-06-01
SAMP:		SKVA:		Skolp. 1 gildi		TEIKN. NR.	P-10
REYNT:		DAGD:	06.08.2006				
ÖS Lög	Stjórn	Stjórn	180556-3959				