
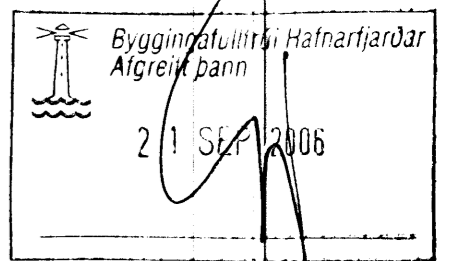


C


B

A

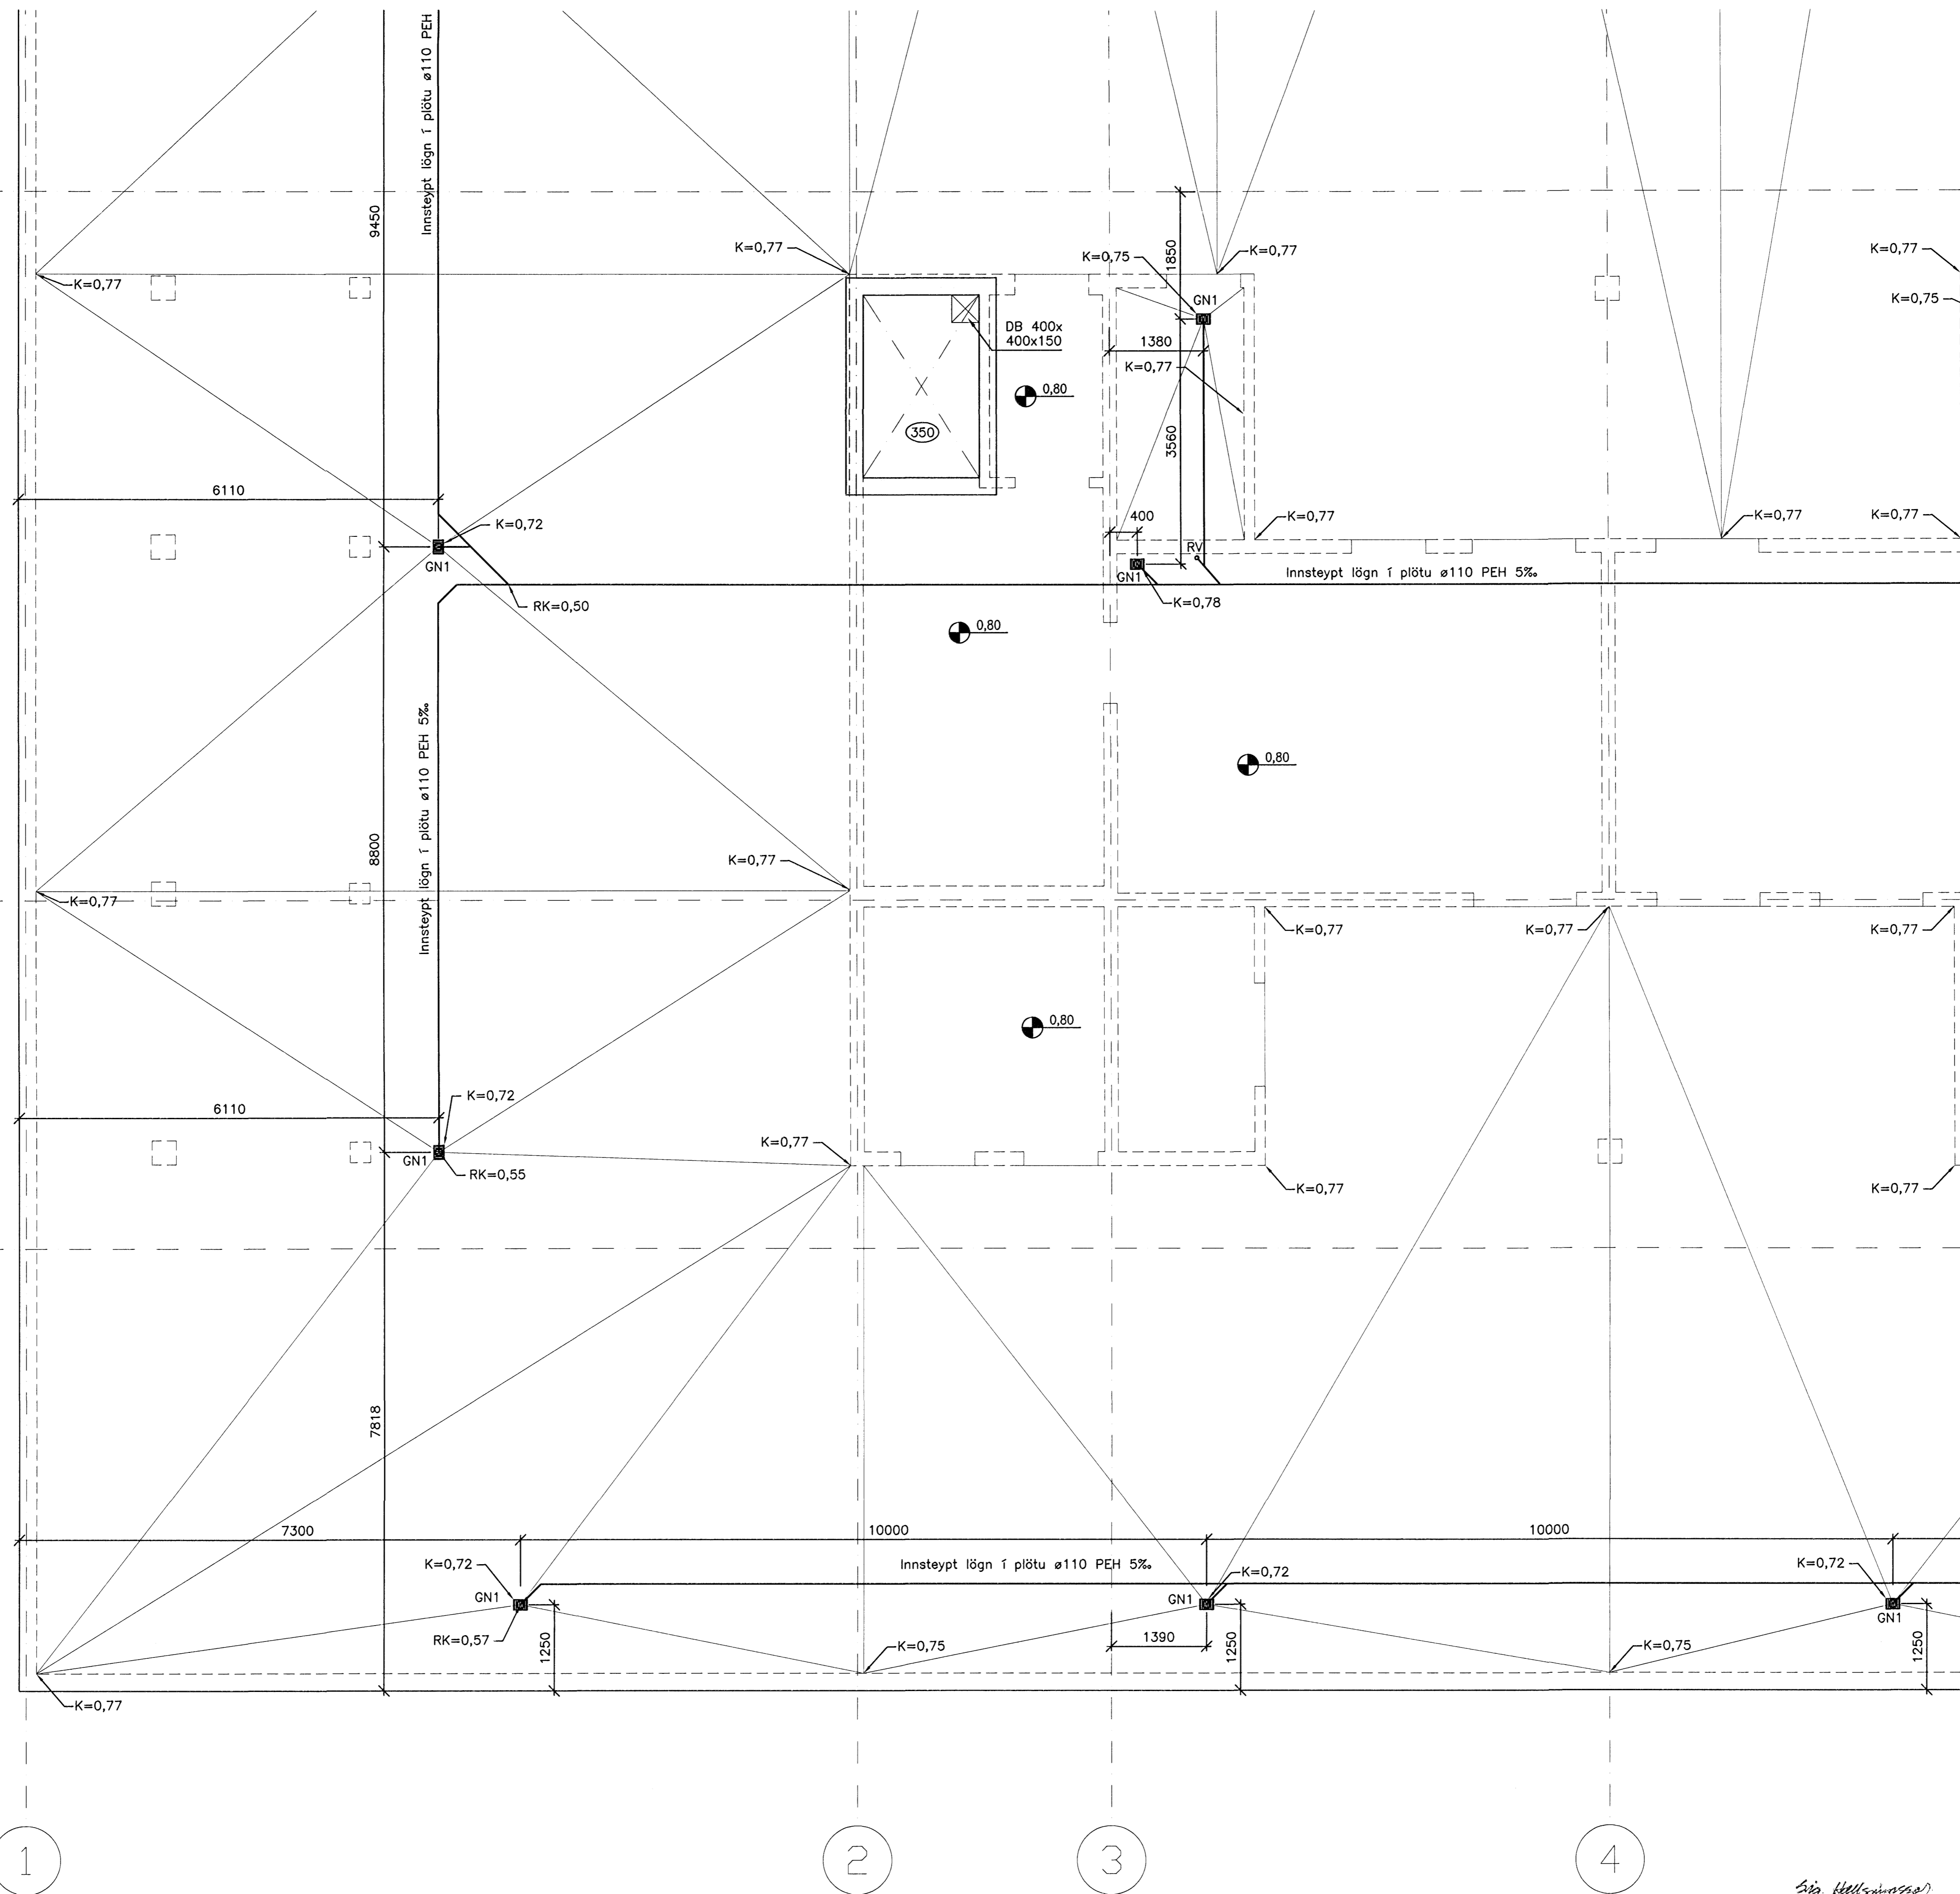

ÓTGÁFA	DAGSETNING	TEIKNAD	YFIRFARID	SAMÞYKKT
EDLI BREYTINGAR				

Lykilmynd

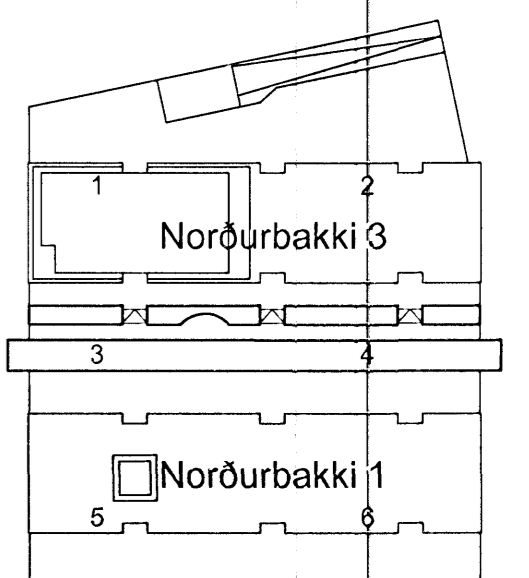

HANNAD:	SæJ/GPG	DAGS.:	24.05.2006
TEIKNAD:	SæJ/GPG	KVARDI:	1:50
YFIRF.:	SHH	VERK NR.:	5275
SKRÁ:	p-00-10.dwg	TEIKN NR.:	P-00-15
SAMP.:	HH	090954-2459	

FRUMSTÆRÐ BLAÐS A1
BLAÐSTÆRÐ A3, MINNKUN 1:2

Norðurbakki 1 og 3

Frárennislíslagnir í botnplötu
Grunnmynd 5



SUDURLANDSBRÁUT 4 108 REYKJAVÍK NETFANG: fjarhitun@fjarhitun.is
SÍMI 578 4500 - FAX 578 4599 VEFSDAÐ: www.fjarhitun.is
KENNITALA: 700186-1649

Sig. Heilgústasson