


LÖDRÉTTIR LAGNASTOKKAR  
SAMEIG. MED LOFTR.

BS23  
FELLA SKAL  
BRUNASLÖNGU  
INN I VEGG


BS24  
FELLA SKAL  
BRUNASLÖNGU  
INN I VEGG

LÖDRÉTTIR LAGNASTOKKAR  
SAMEIG. MED LOFTR.

DEILI 1  
1:10 P27

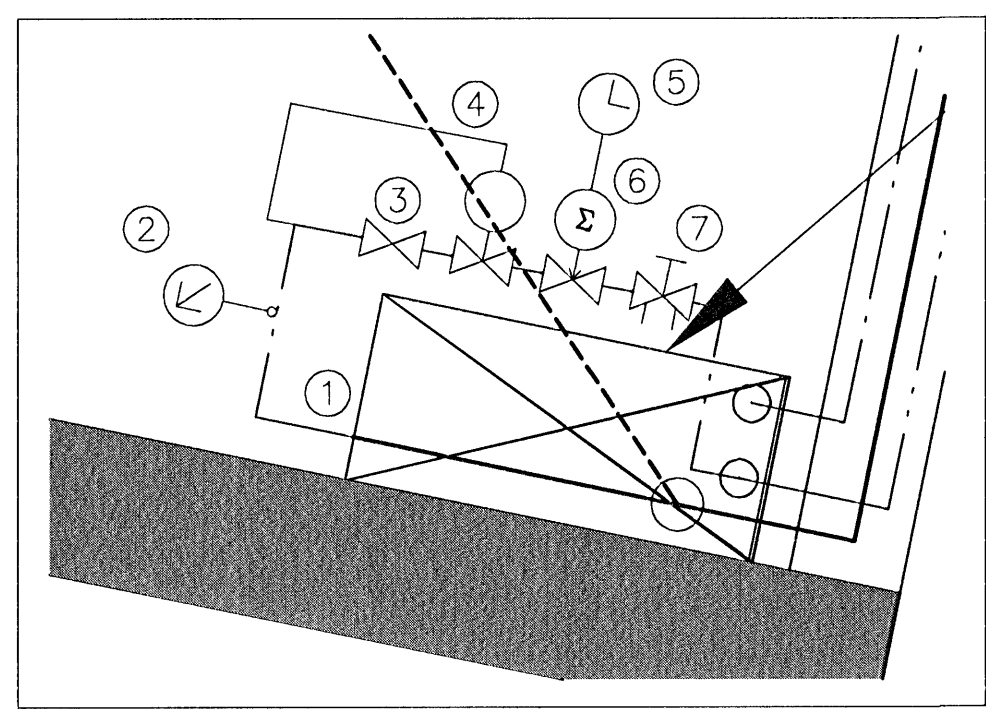

- ① HEITT VATN TENGIST VID FRÁRENNSLI
- ② HITAMÆLIR 0-1001C
- ③ KÚLULOKI Ø15
- ④ AVTB LOKI kvs 1.9 STILLIST Á 40°C
- ⑤ KLUKKA
- ⑥ SEGULLOKI Ø15
- ⑦ STRENGLOKI STA-D Ø10

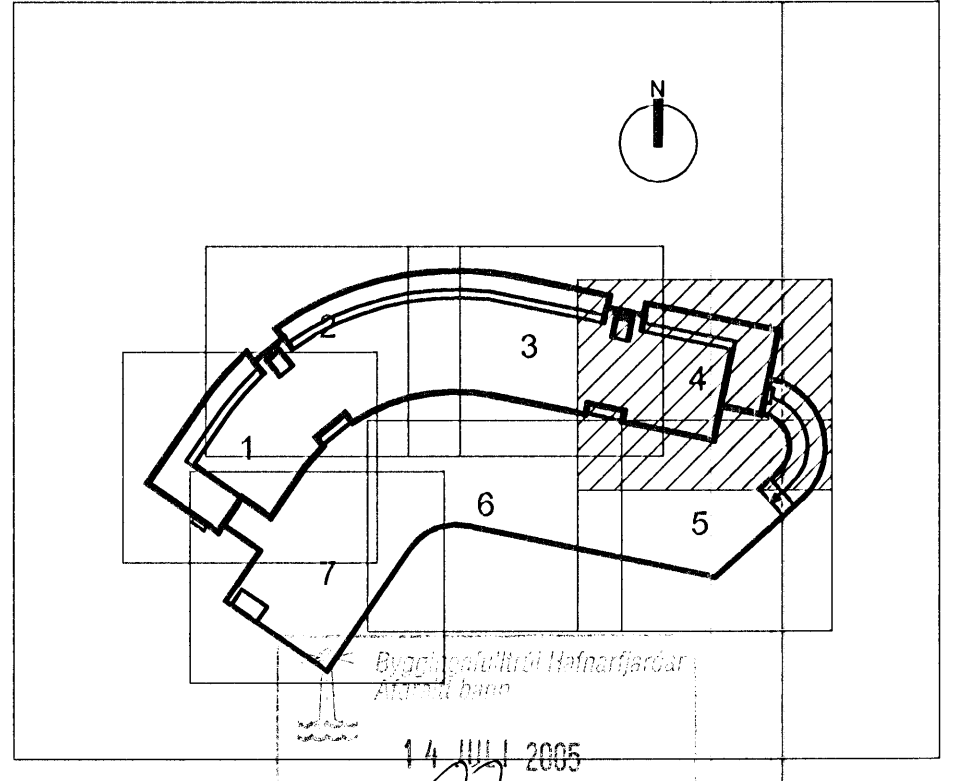

ALLAR ALMENNAR SKÝRINGAR SJÁ TEIKN. P00

DALSHRAUN 1 HAFNARFIRDI		GRUNNMYND 5.HÆÐ SVÆÐI 4. HREINLETSLAGNR	
<b>VSB VERKFRÆÐISTOFA</b>		Áritun lögg. hönnuðar: Sveinn Áki Sverrisson t. 230855-5609	
BEIARHRAUNI 20+220 HAFNARFJÖRDUR Heimasíða: www.vsb.is • Netfang: vsb@vsb.is Sími: 585-8600 Fax: 585-8610 • tlf: 170796-2899	Hönnuð: Áp Mál: 1:10/1:50 Dags: 12.01.05	Teiknað: Áp Yfirfarir: SAS Nr: 03841-P27	