


REYKJANESBRAUT

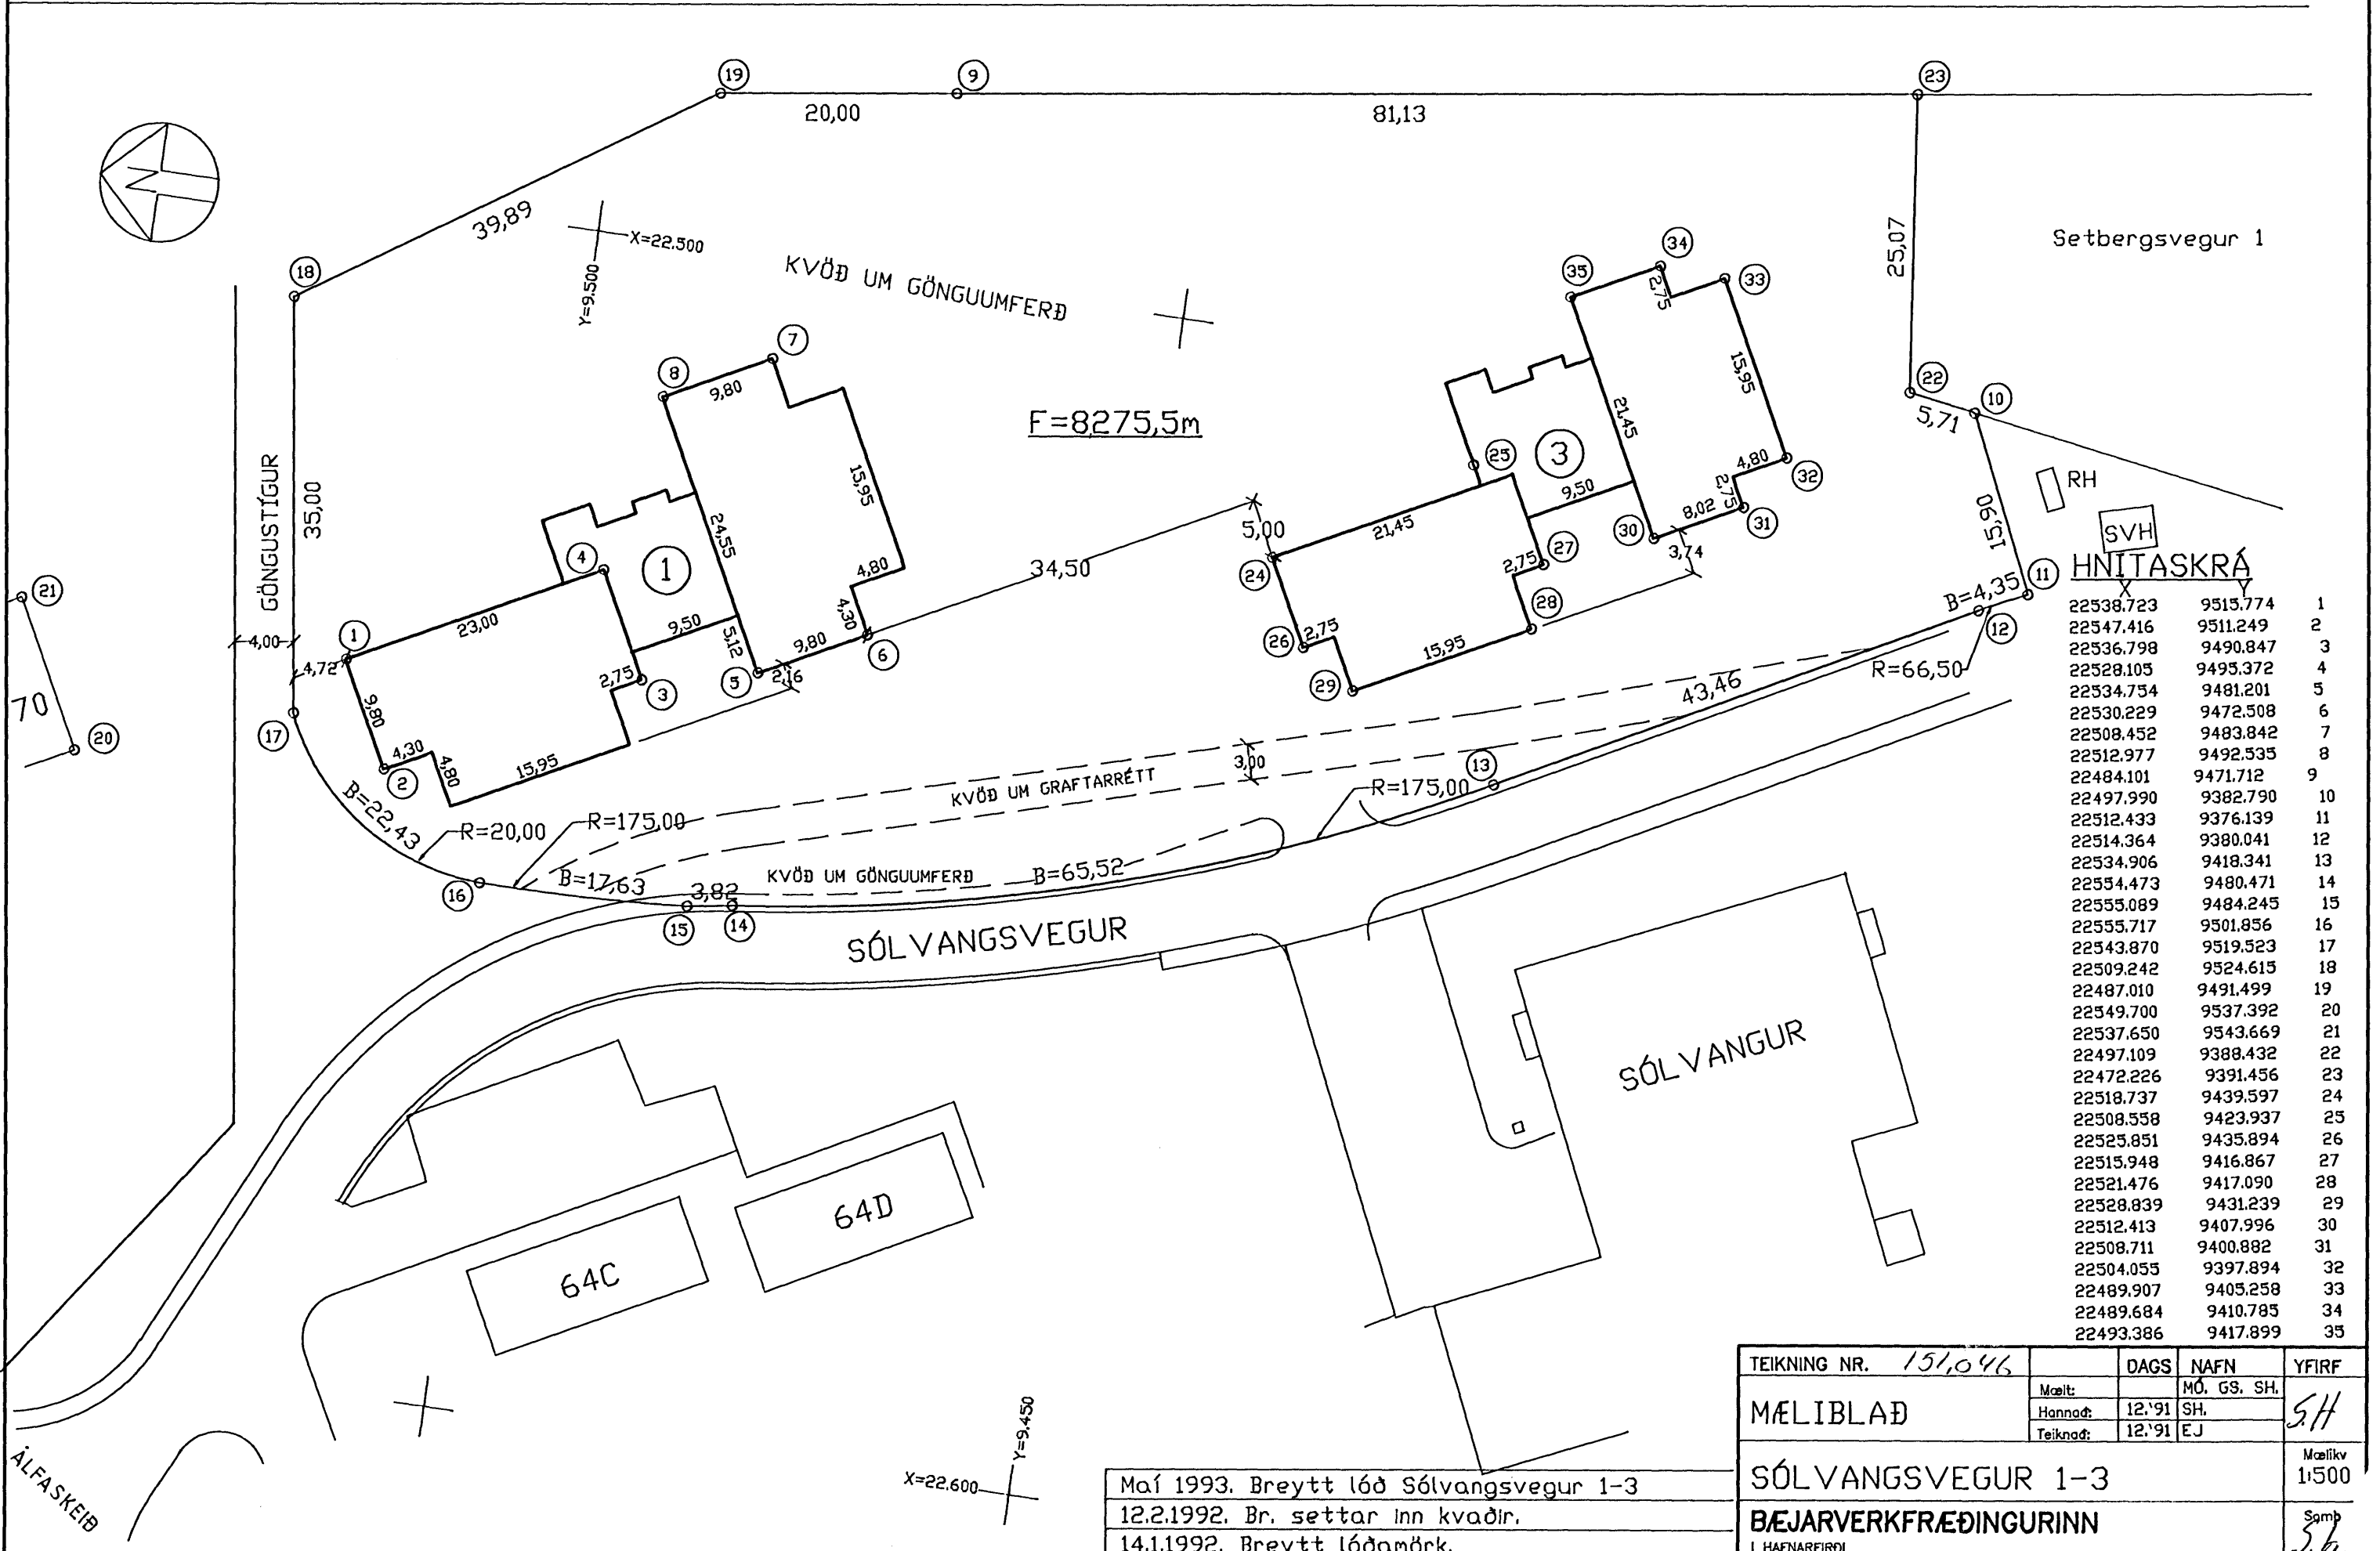

X	Y	1
22538.723	9515.774	1
22547.416	9511.249	2
22536.798	9490.847	3
22528.105	9495.372	4
22534.754	9481.201	5
22530.229	9472.508	6
22508.452	9483.842	7
22512.977	9492.535	8
22484.101	9471.712	9
22497.990	9382.790	10
22512.433	9376.139	11
22514.364	9380.041	12
22534.906	9418.341	13
22554.473	9480.471	14
22555.089	9484.245	15
22555.717	9501.856	16
22543.870	9519.523	17
22509.242	9524.615	18
22487.010	9491.499	19
22549.700	9537.392	20
22537.650	9543.669	21
22497.109	9388.432	22
22472.226	9391.456	23
22518.737	9439.597	24
22508.558	9423.937	25
22525.851	9435.894	26
22515.948	9416.867	27
22521.476	9417.090	28
22528.839	9431.239	29
22512.413	9407.996	30
22508.711	9400.882	31
22504.055	9397.894	32
22489.907	9405.258	33
22489.684	9410.785	34
22493.386	9417.899	35

Maí 1993. Breytt lóð Sólvangsvegur 1-3
 12.2.1992. Br. settar inn kvaðir.
 14.1.1992. Breytt lóðamörk.

TEIKNING NR. 151046	DAGS	NAFN	YFIRF
MÆLIBLAÐ	Mó. GS. SH.	SH	Mælikv 1:500
	Hannað: 12.'91	SH	
	Teiknað: 12.'91	EJ	
SÓLVANGSVEGUR 1-3			
BÆJARVERKFRÆÐINGURINN			Samp J.H.
I HAFNARFIRDI			