



Samþykkt þann
14 JUN 2010
 Byggingafulltrúinn í Hafnarfirði
 P.h. Hrönnur S. Gunnlaugsson

SKÝRINGAR:

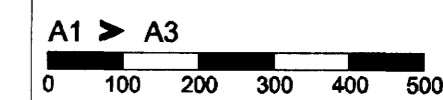


C:
 B:
 A:
 BREYTINGAR: DAGS:

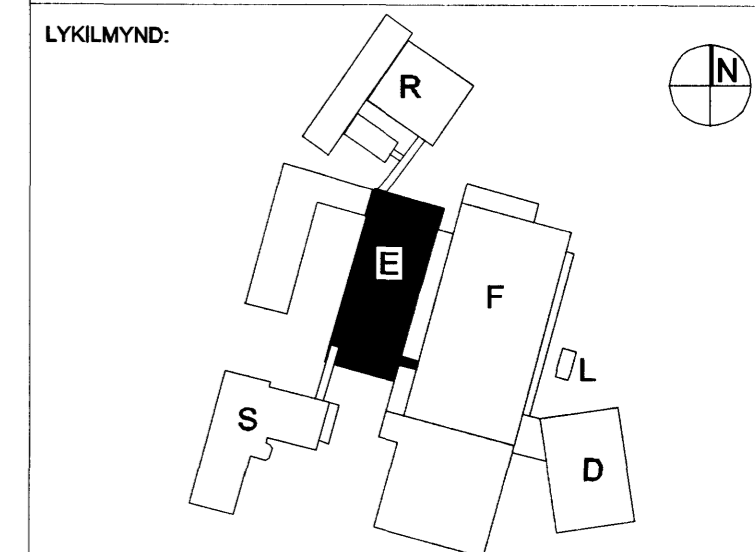


VERKKAUPI:

 REYKJAVÍKURVEGUR 7B.
 BYGGINGARHLUTI: E-BYGGING
 VERKTEIKNINGAR
 SNÍÐ AA OG BB
 VERK: ACTA 0933 DAGS: 28.05.2010
 KVARDI: 1:50 TEIKNAD: BÓSUJPP
 SKRÁ: 0933-E-Úllt og snið.dwg

ÚTI INNI
ARKITEKTAR
 ÞINGHOLTSSTRÆTI 27 101 REYKJAVÍK
 Símar 552 7660 & 562 7660 FAX 552 7661
 Netfang: ul@ul.is
 Veffang: http://www.ul.is
 Baldur Ó. Svavarsson ARKITEKTAR FAI
 120357-5149
 Jón Þór Þorvaldsson ARKITEKTAR FAI
 021256-7579
 TEIKNINGAR: **A-E-206** BREYTING:

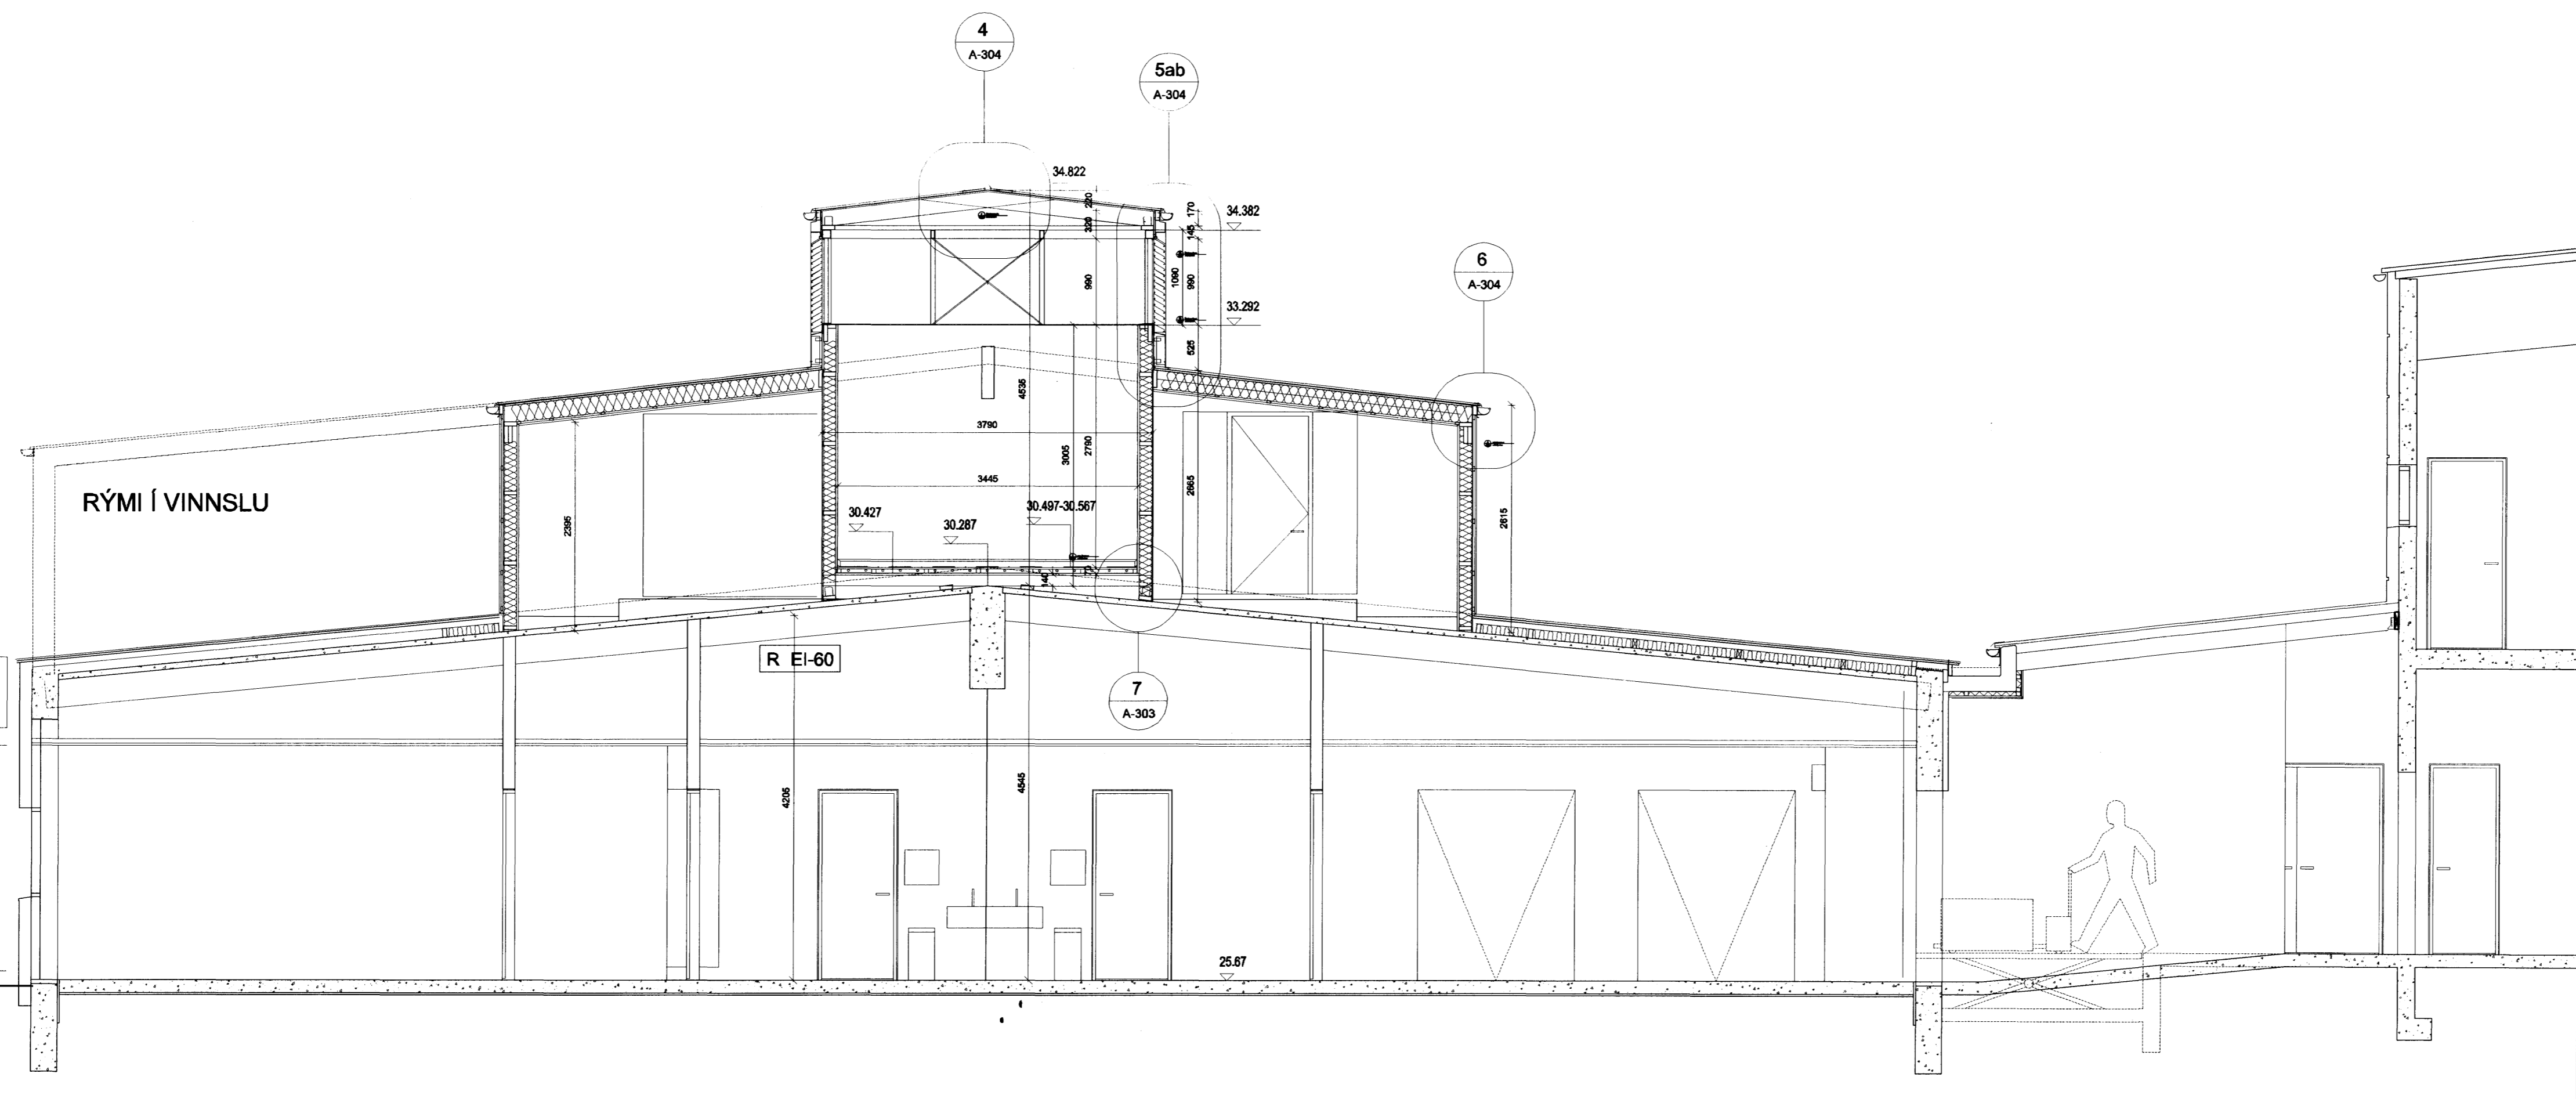

SNÍÐ A-A 1:50

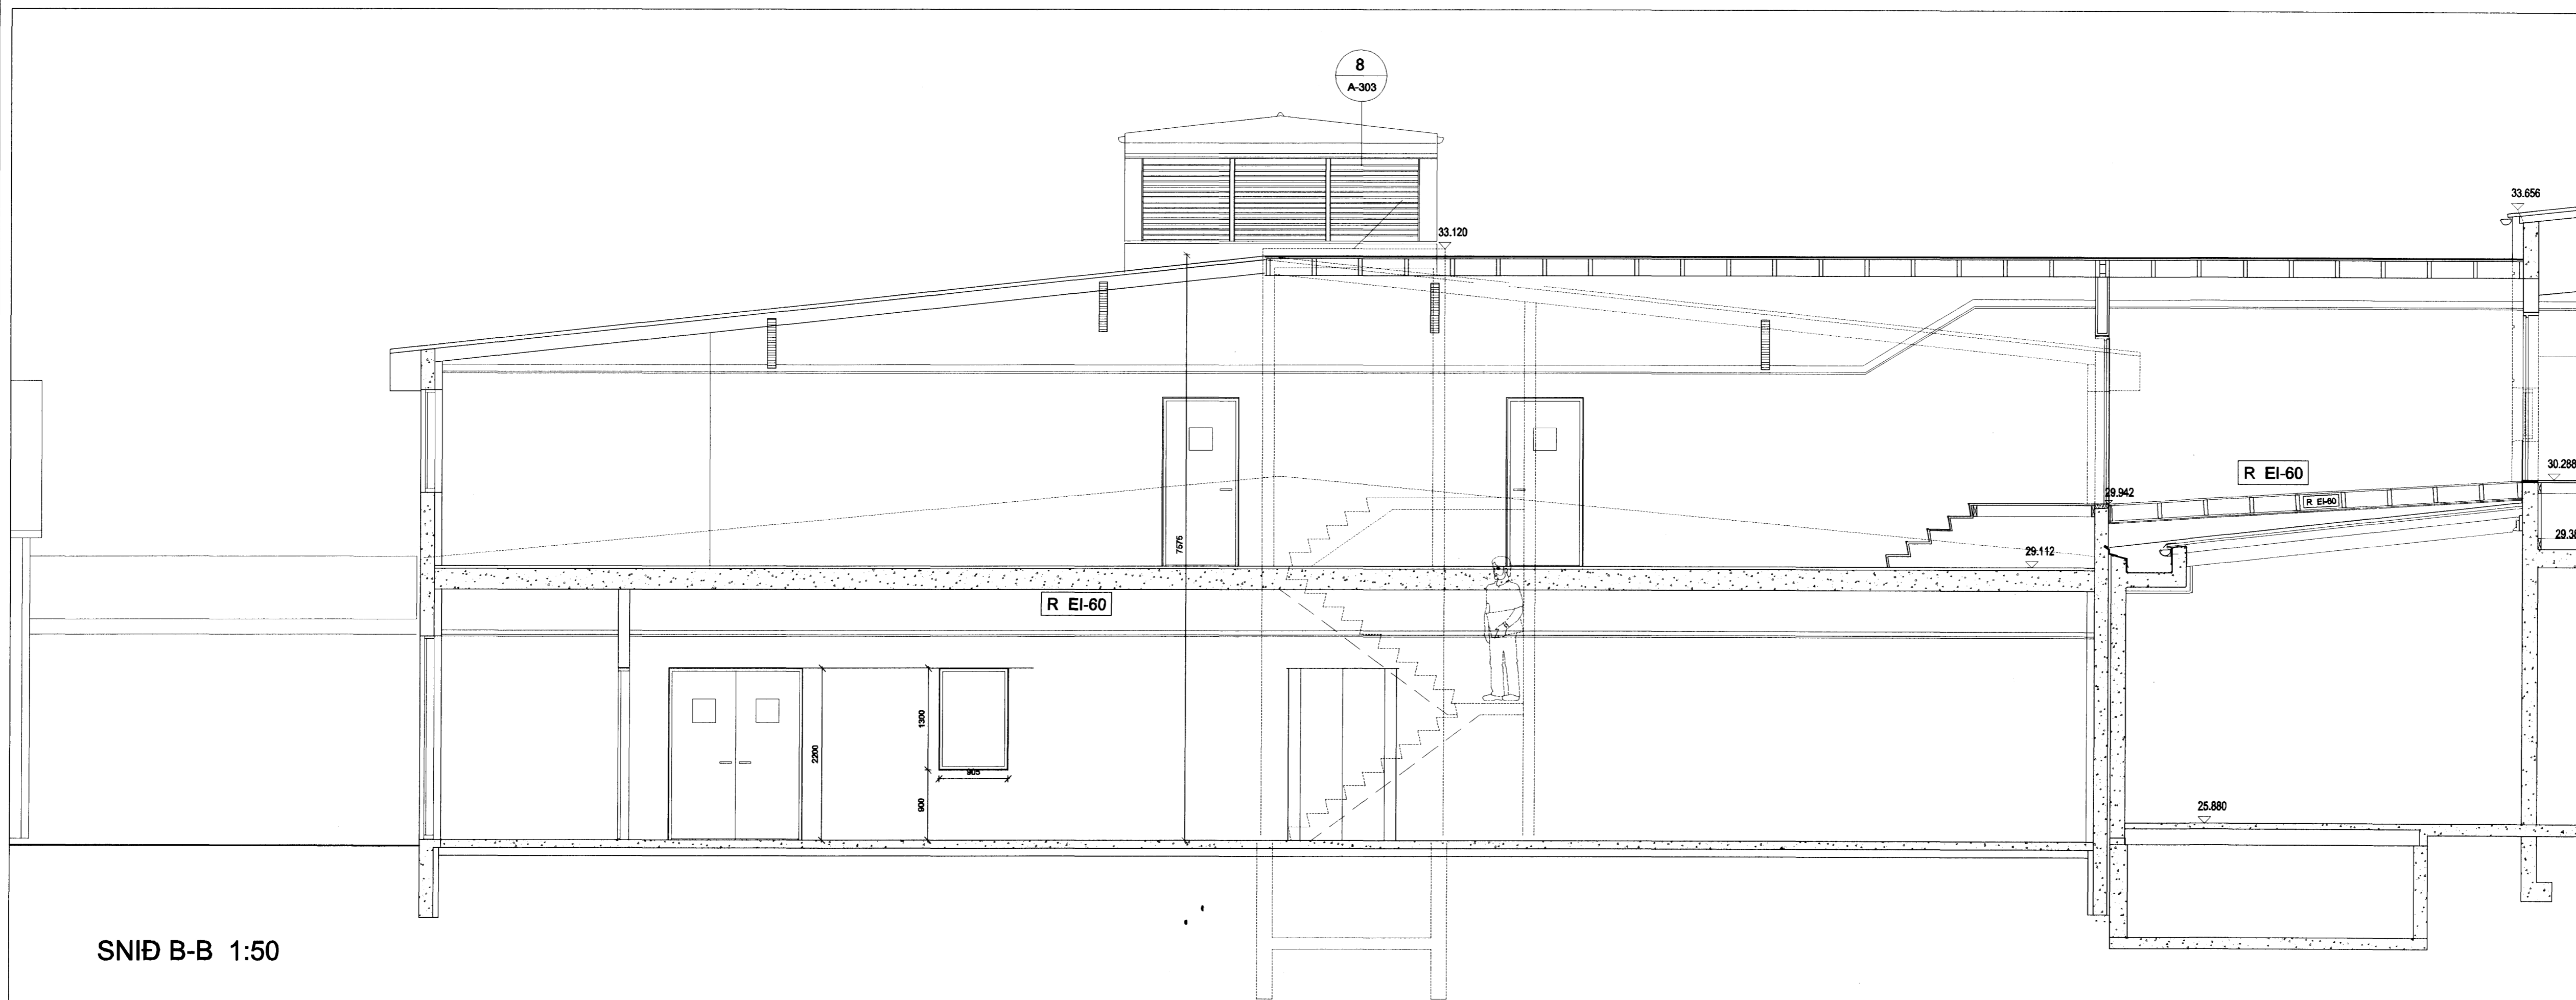

SNÍÐ B-B 1:50