




Undirritun samræmingarhöfundar:

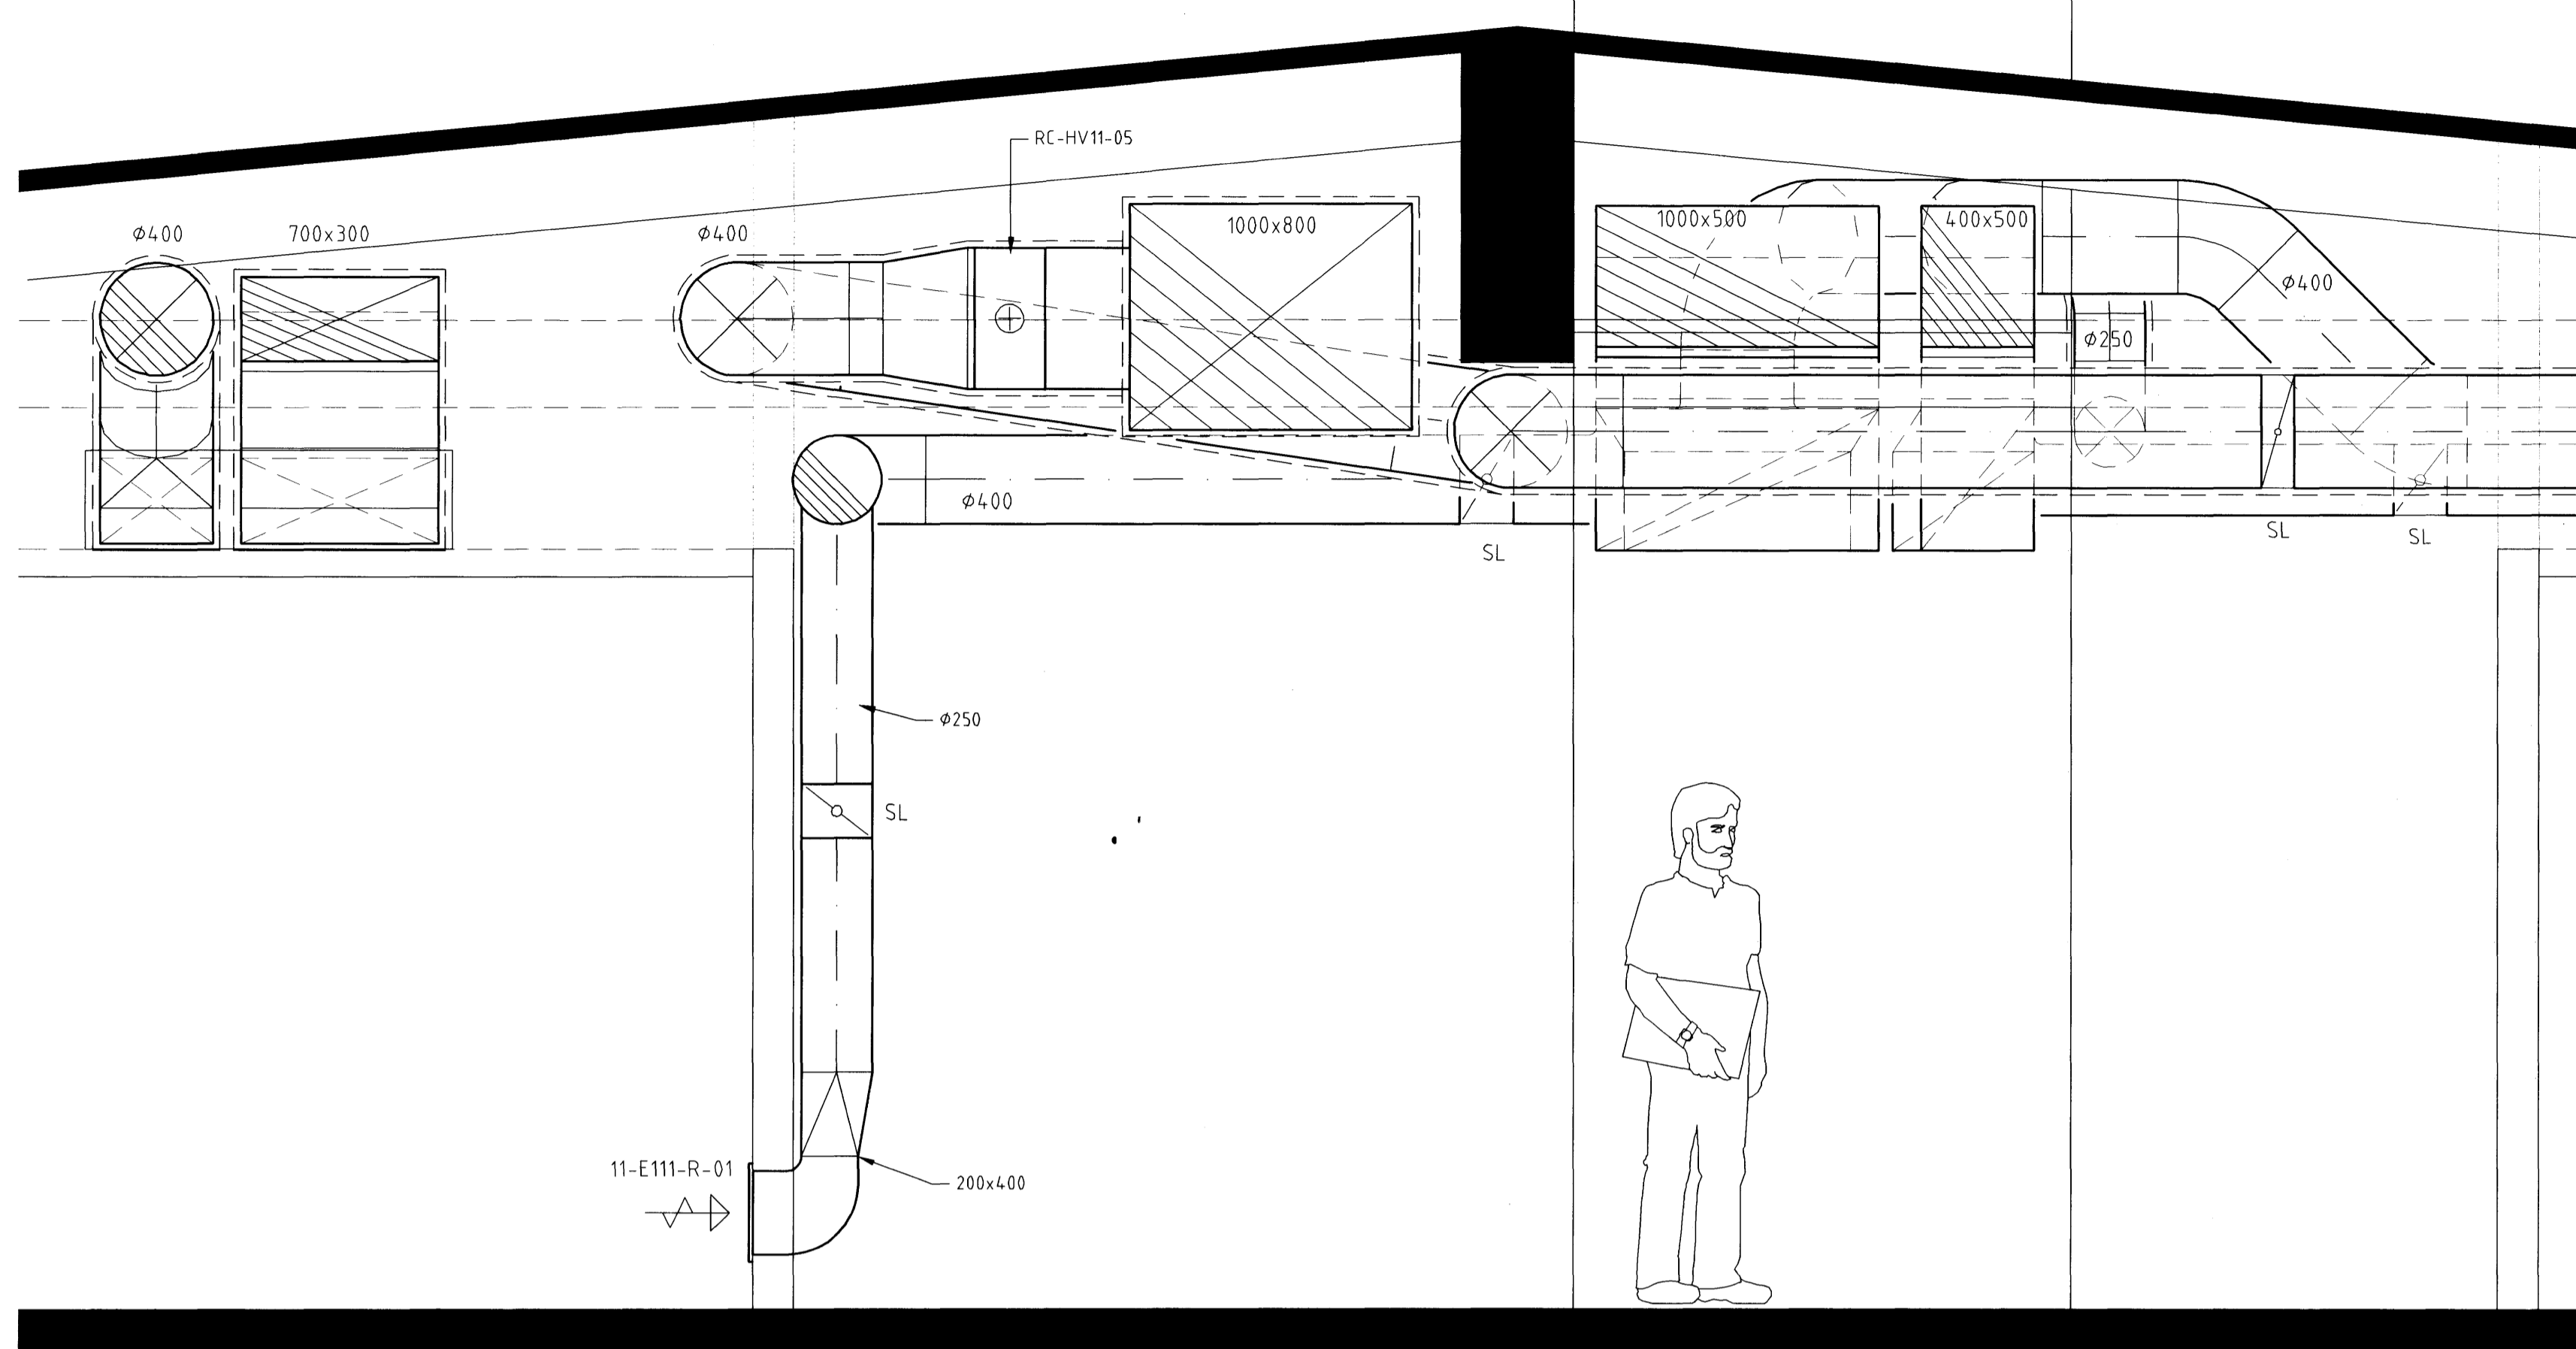


A
 202|302 Snið
 Mkv. 1: 20

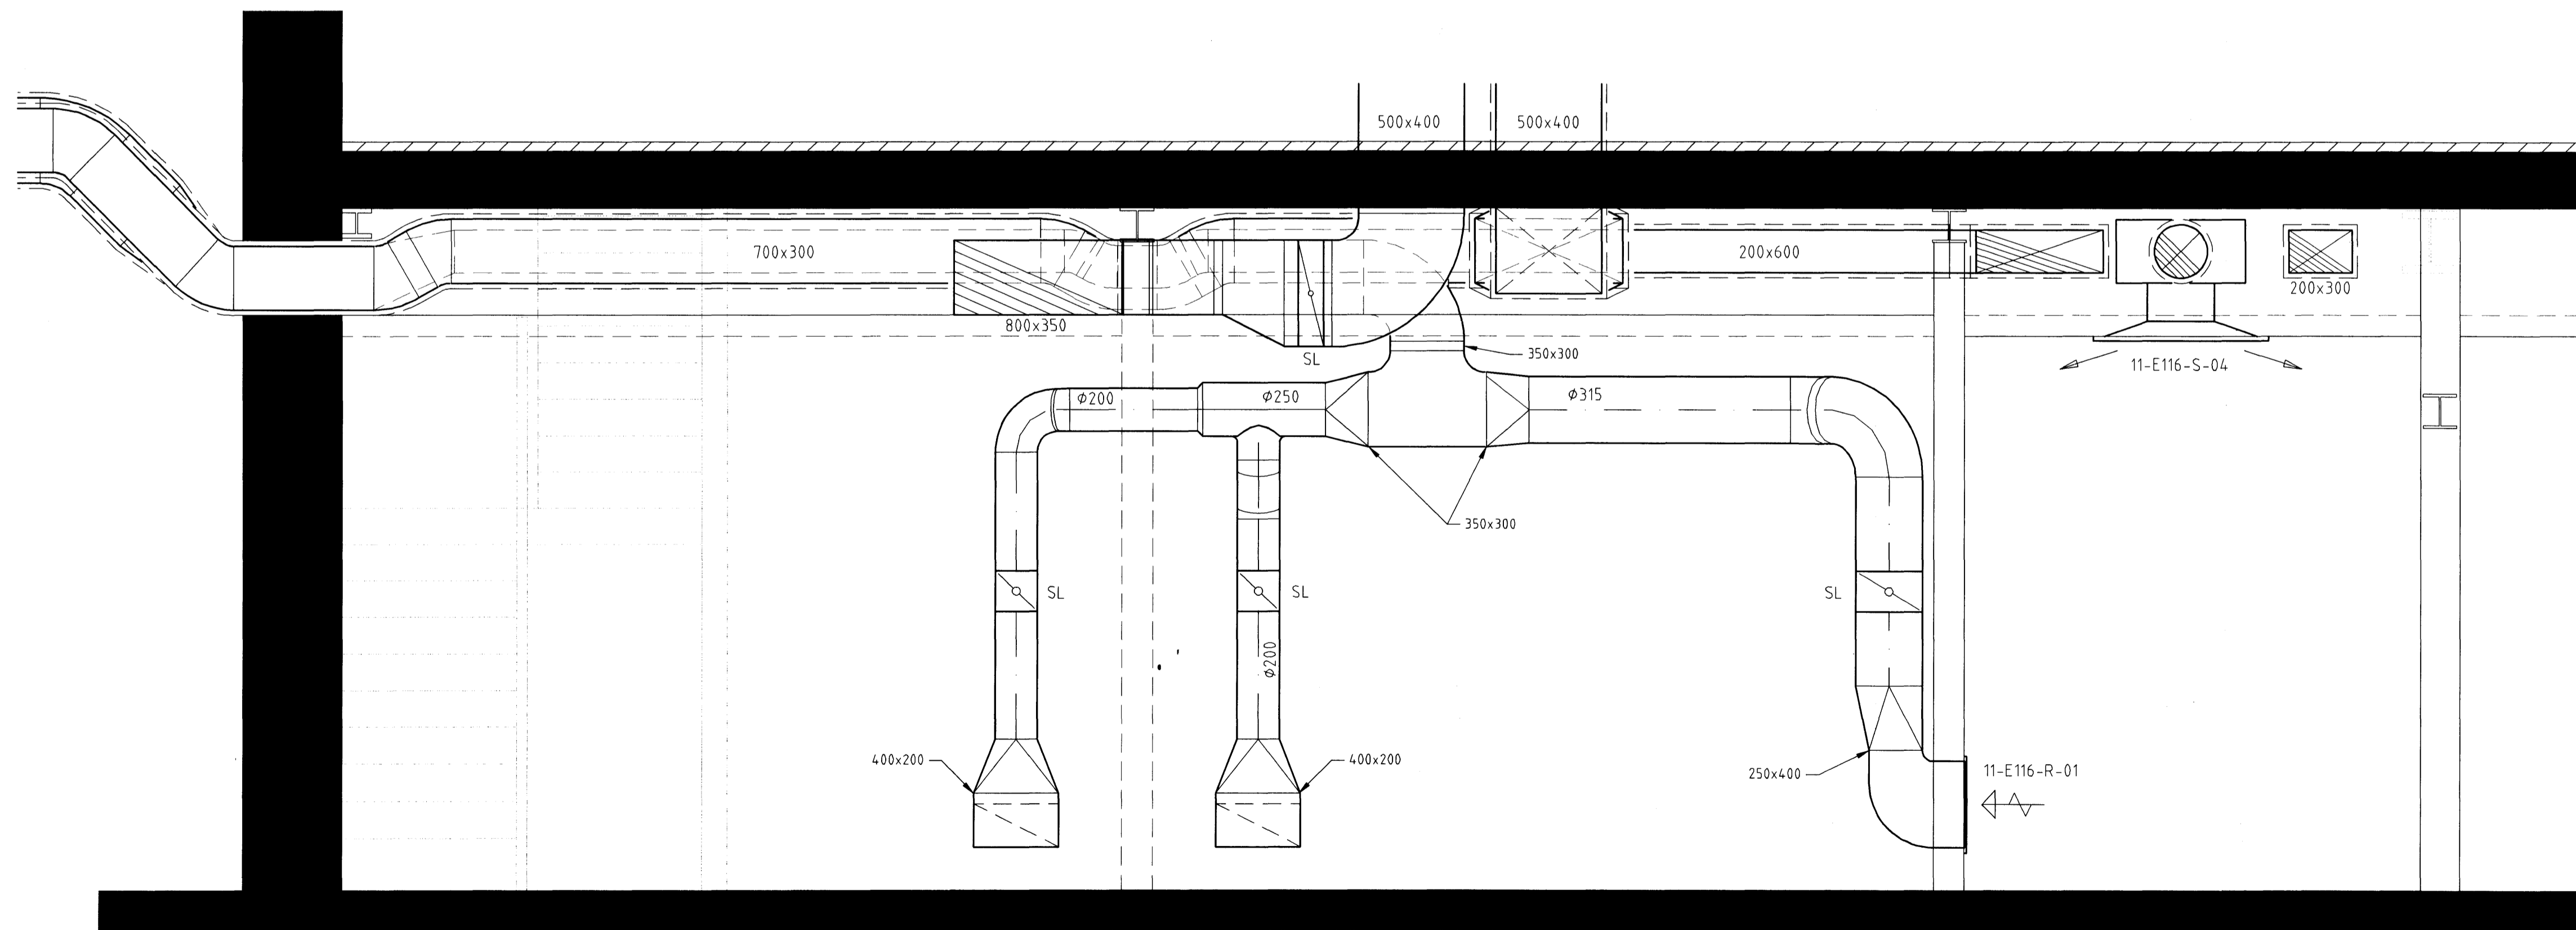

B
 202|302 Snið
 Mkv. 1: 20

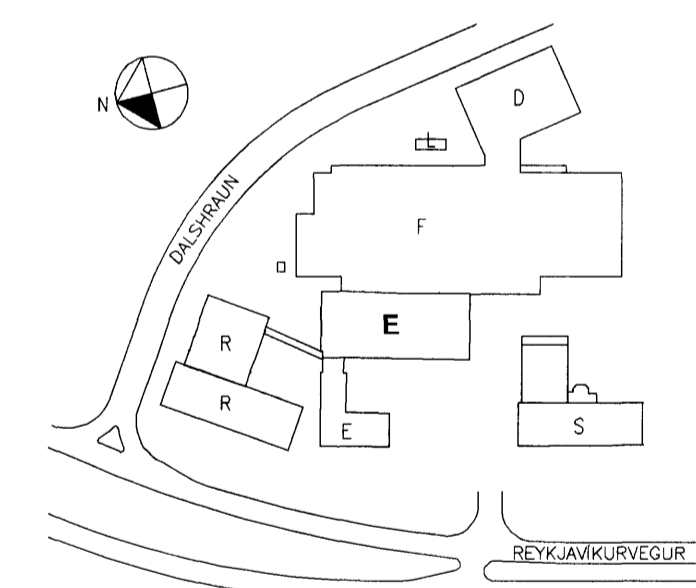

AFSTÖÐUMYND

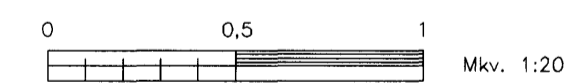

A	xxxx	xxxx	xx.xxxx
Nr.	Lýsing á breytingu	Br. af	Daga



REYKJAVÍKURVEGUR 78, BYGGING - E
 LOFTRÆSTIKERFI
 SNEIDMYNDIR

Tekning nr. IS1E-M11--302

Daga: 27.05.2010 Kvarð: 1:20 & A1
 Skjalnúmer: 472-Loftresting-U1.dwg

Verk nr.:
 472



Hönnunar- og ráðgjafarstofa /FRV
 Hornborgarvegur 12, 200 Kópavogur, Ísland
 Sími: 354-564 5252 fex: 354-564 5251
 http://www.lagnataekni.is

Hönnuð:
 AER

Samp.:

Kennitala: 100647-2749

Yfirforið:
 FSK/AHS