




Undirritun samræmingarhönnuðar:

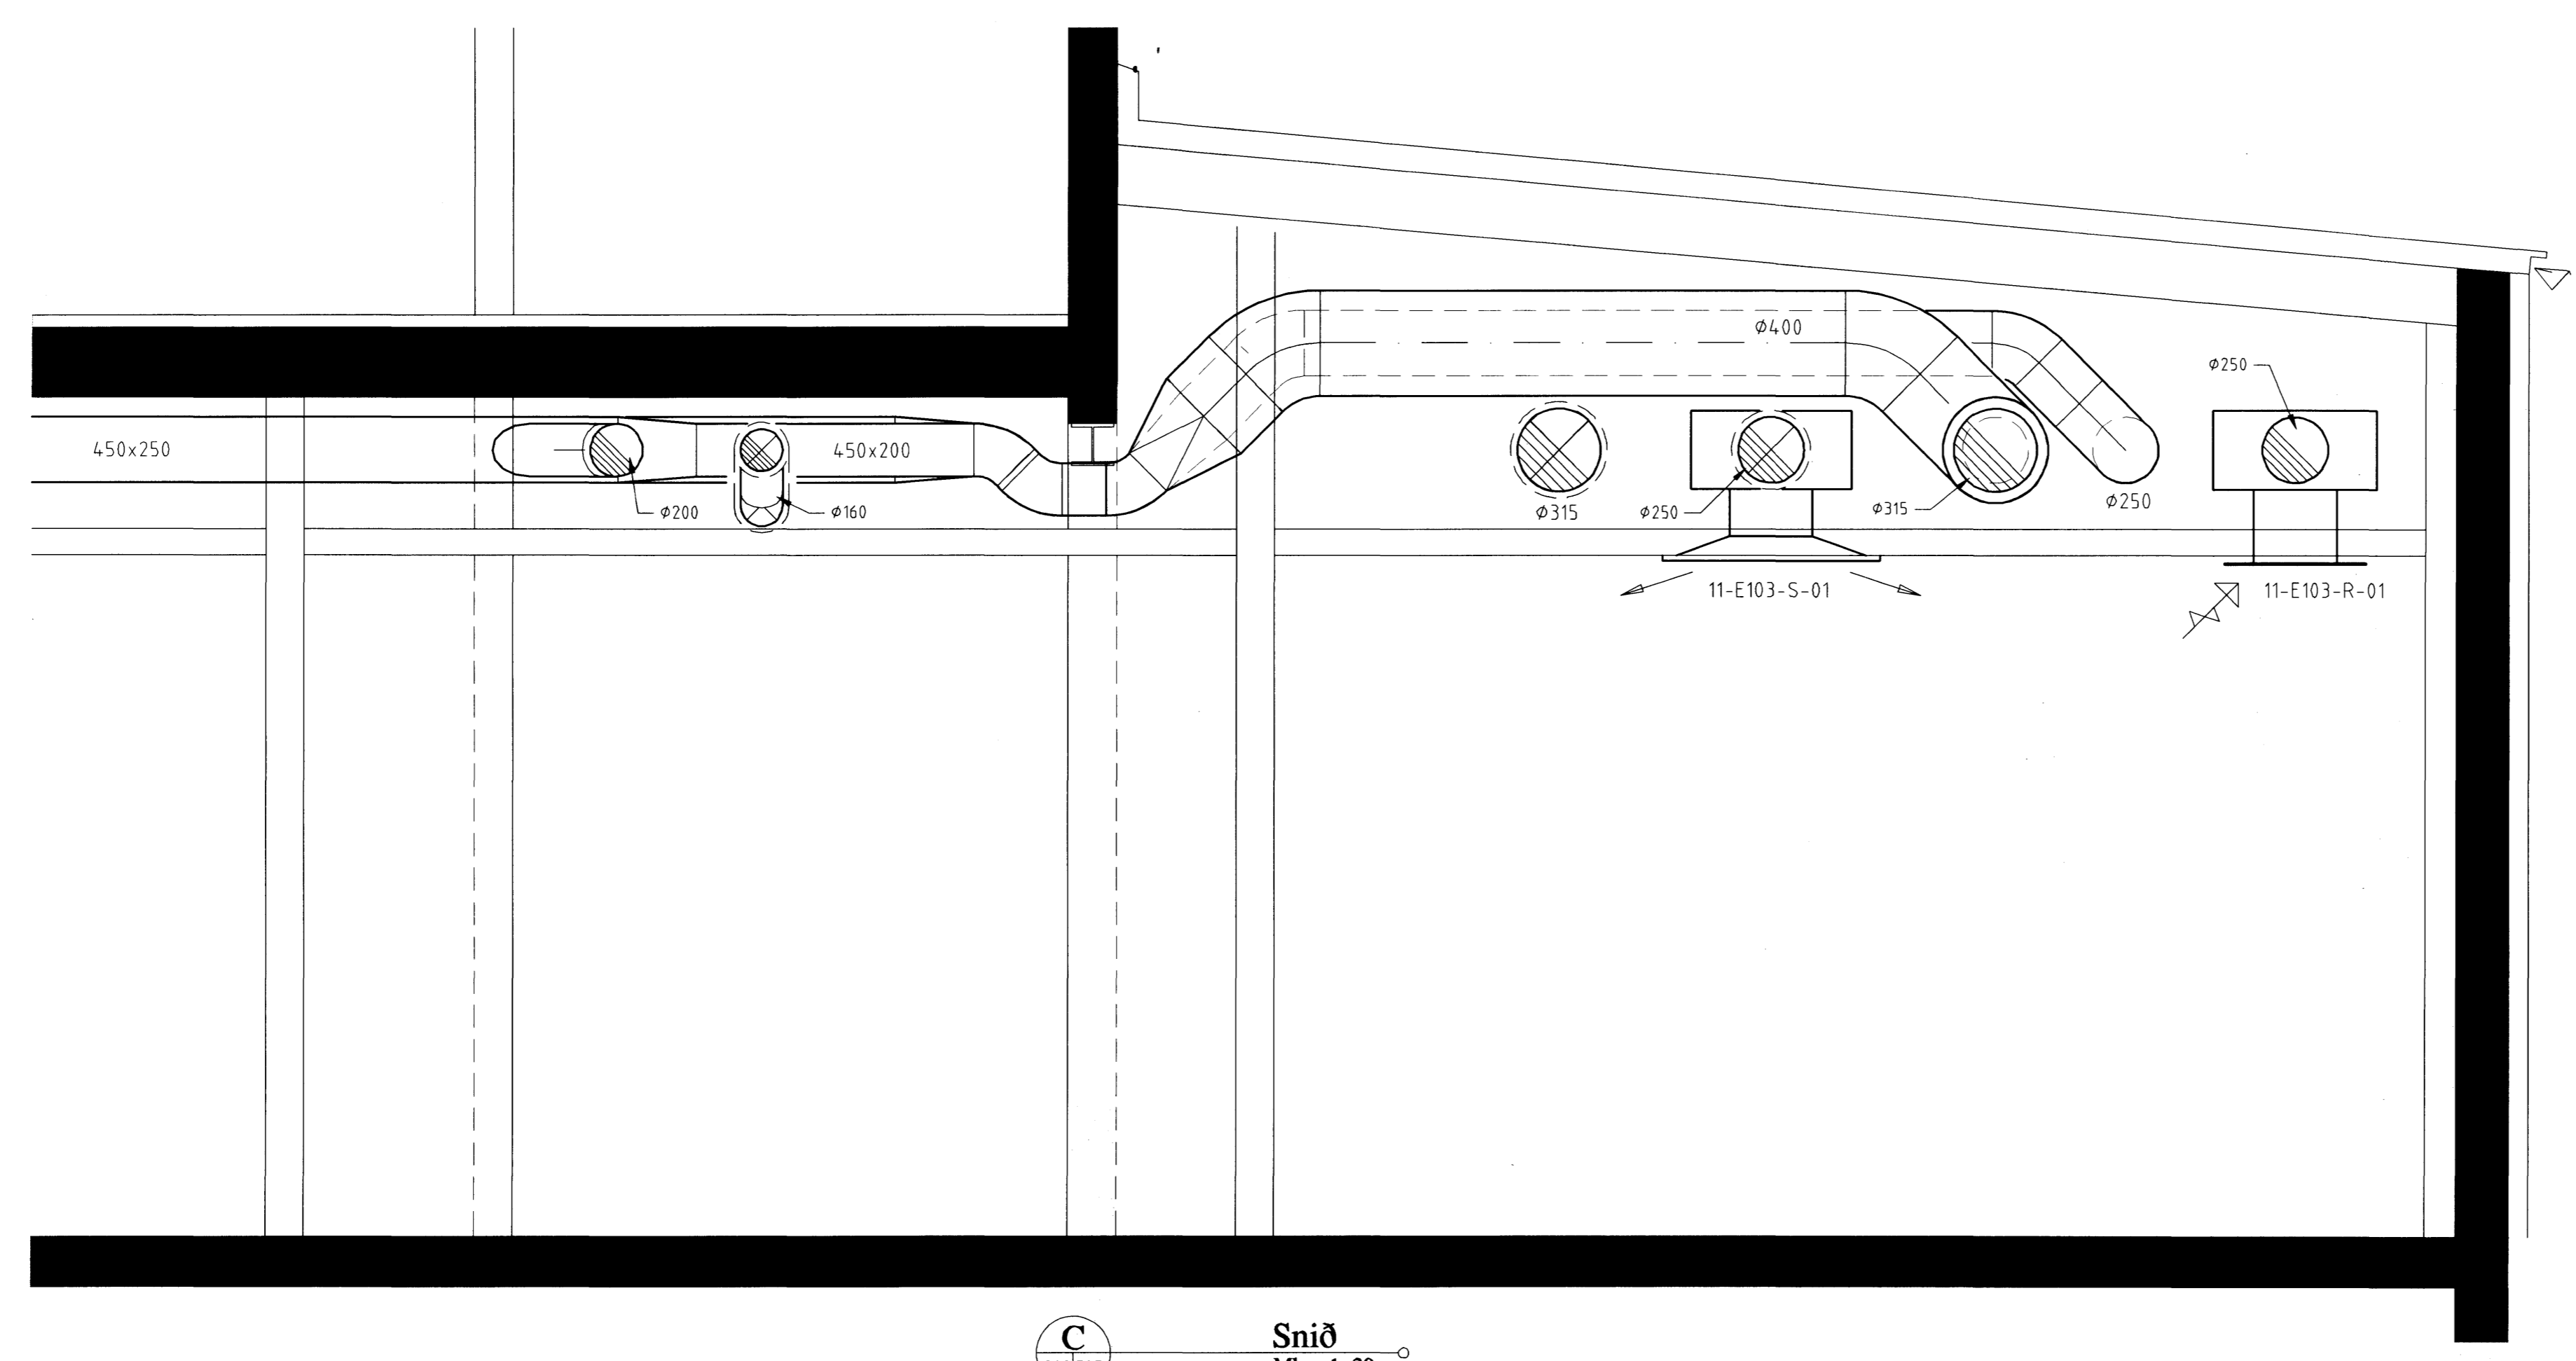

C
 202|303
Snið
 Mkv. 1: 20

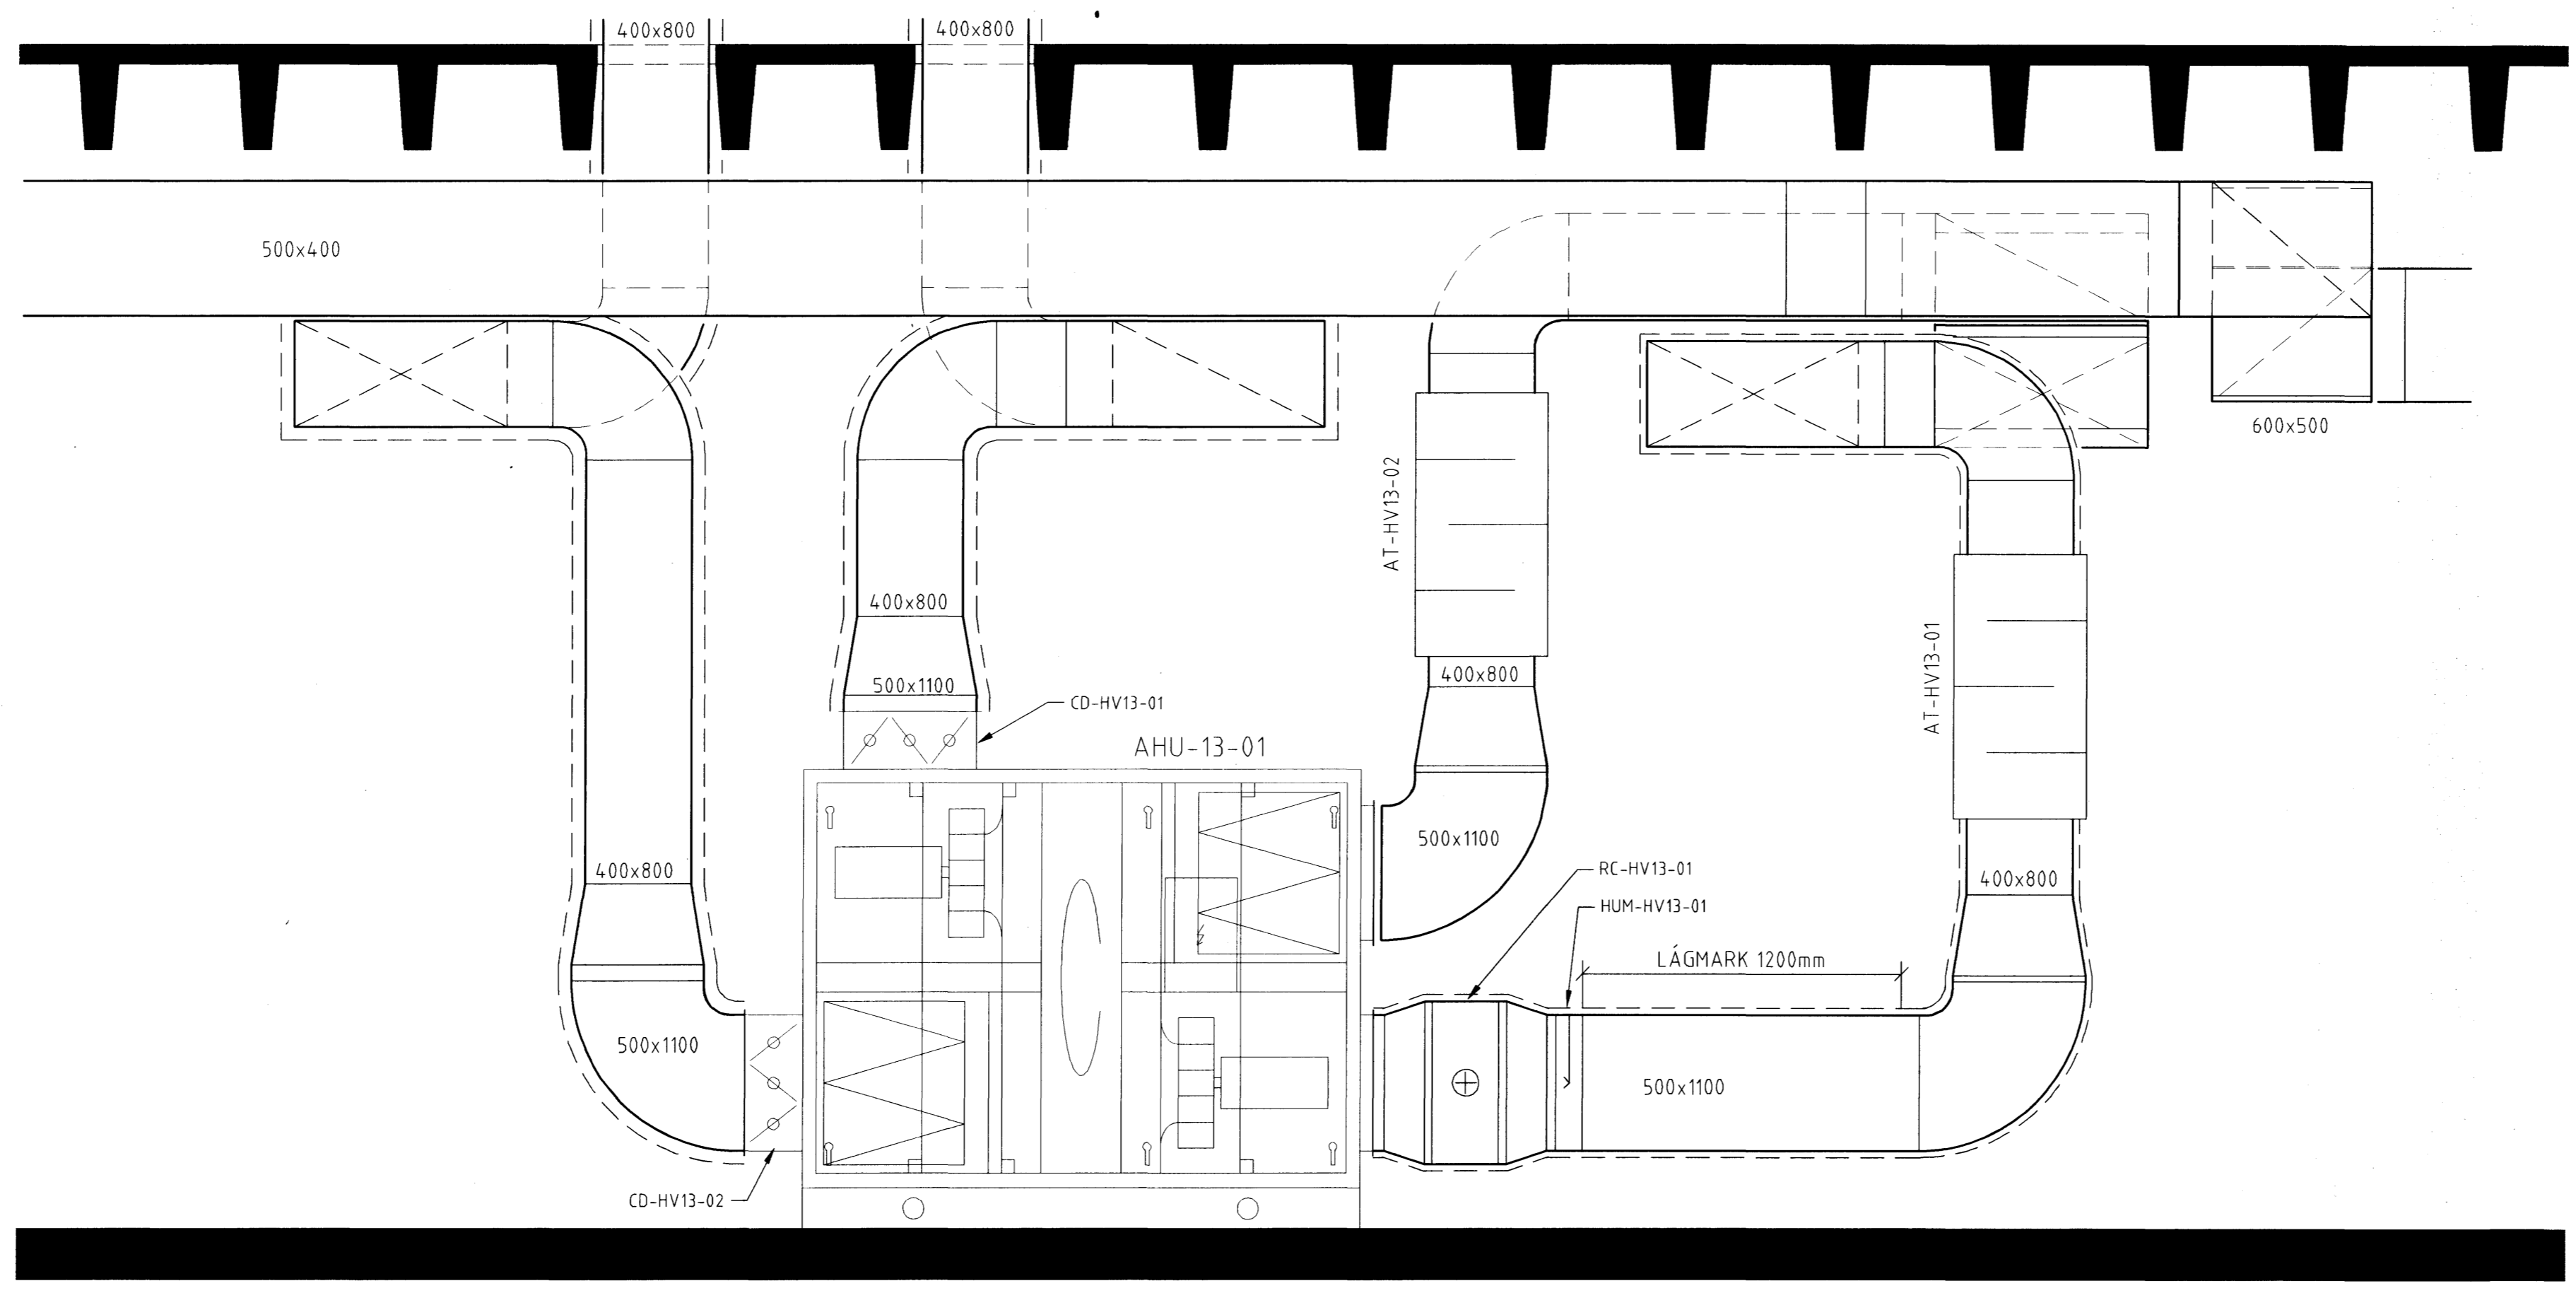

D
 202|303
Snið
 Mkv. 1: 20

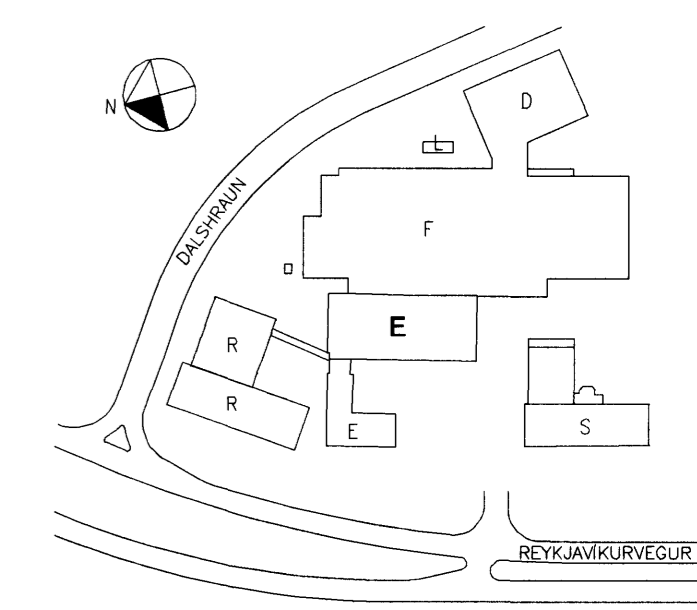

AFSTÖDUMYND
 0 0,5 1
 Mkv. 1:20

A	Kxxx	XXX	Kx.kk.kk
Nr.	Lýsing & breytingu	Br.	Daga
actavis			
REYKJAVÍKURVEGUR 78, BYGGING - E			
LOFTRÆSTIKERFI			
SNEIDMYNDIR			
Teikning nr. IS1E-M11/13--303			
Daga:	27.05.2010	Ávarð:	1:20 & A1
Skjalnúmer:	472-Loftræsting-U1.dwg	Vers. nr.:	472
LAGNATÆKNI Hönnunar- og ráðgjafarstofa /FRV Hamraborg 12, 200 Kópavogur, Ísland Sími+354-564 5252 Fax+354-564 5251 info@lagnatækni.is http://www.lagnatækni.is		Hönnuð:	AER/SK
		Teiknuð:	AER
		Yfirforð:	FSK/AHS
		Samb.:	
Kennitala:		1101417-2749	