



E
202304 Snið
Mkv. 1: 20

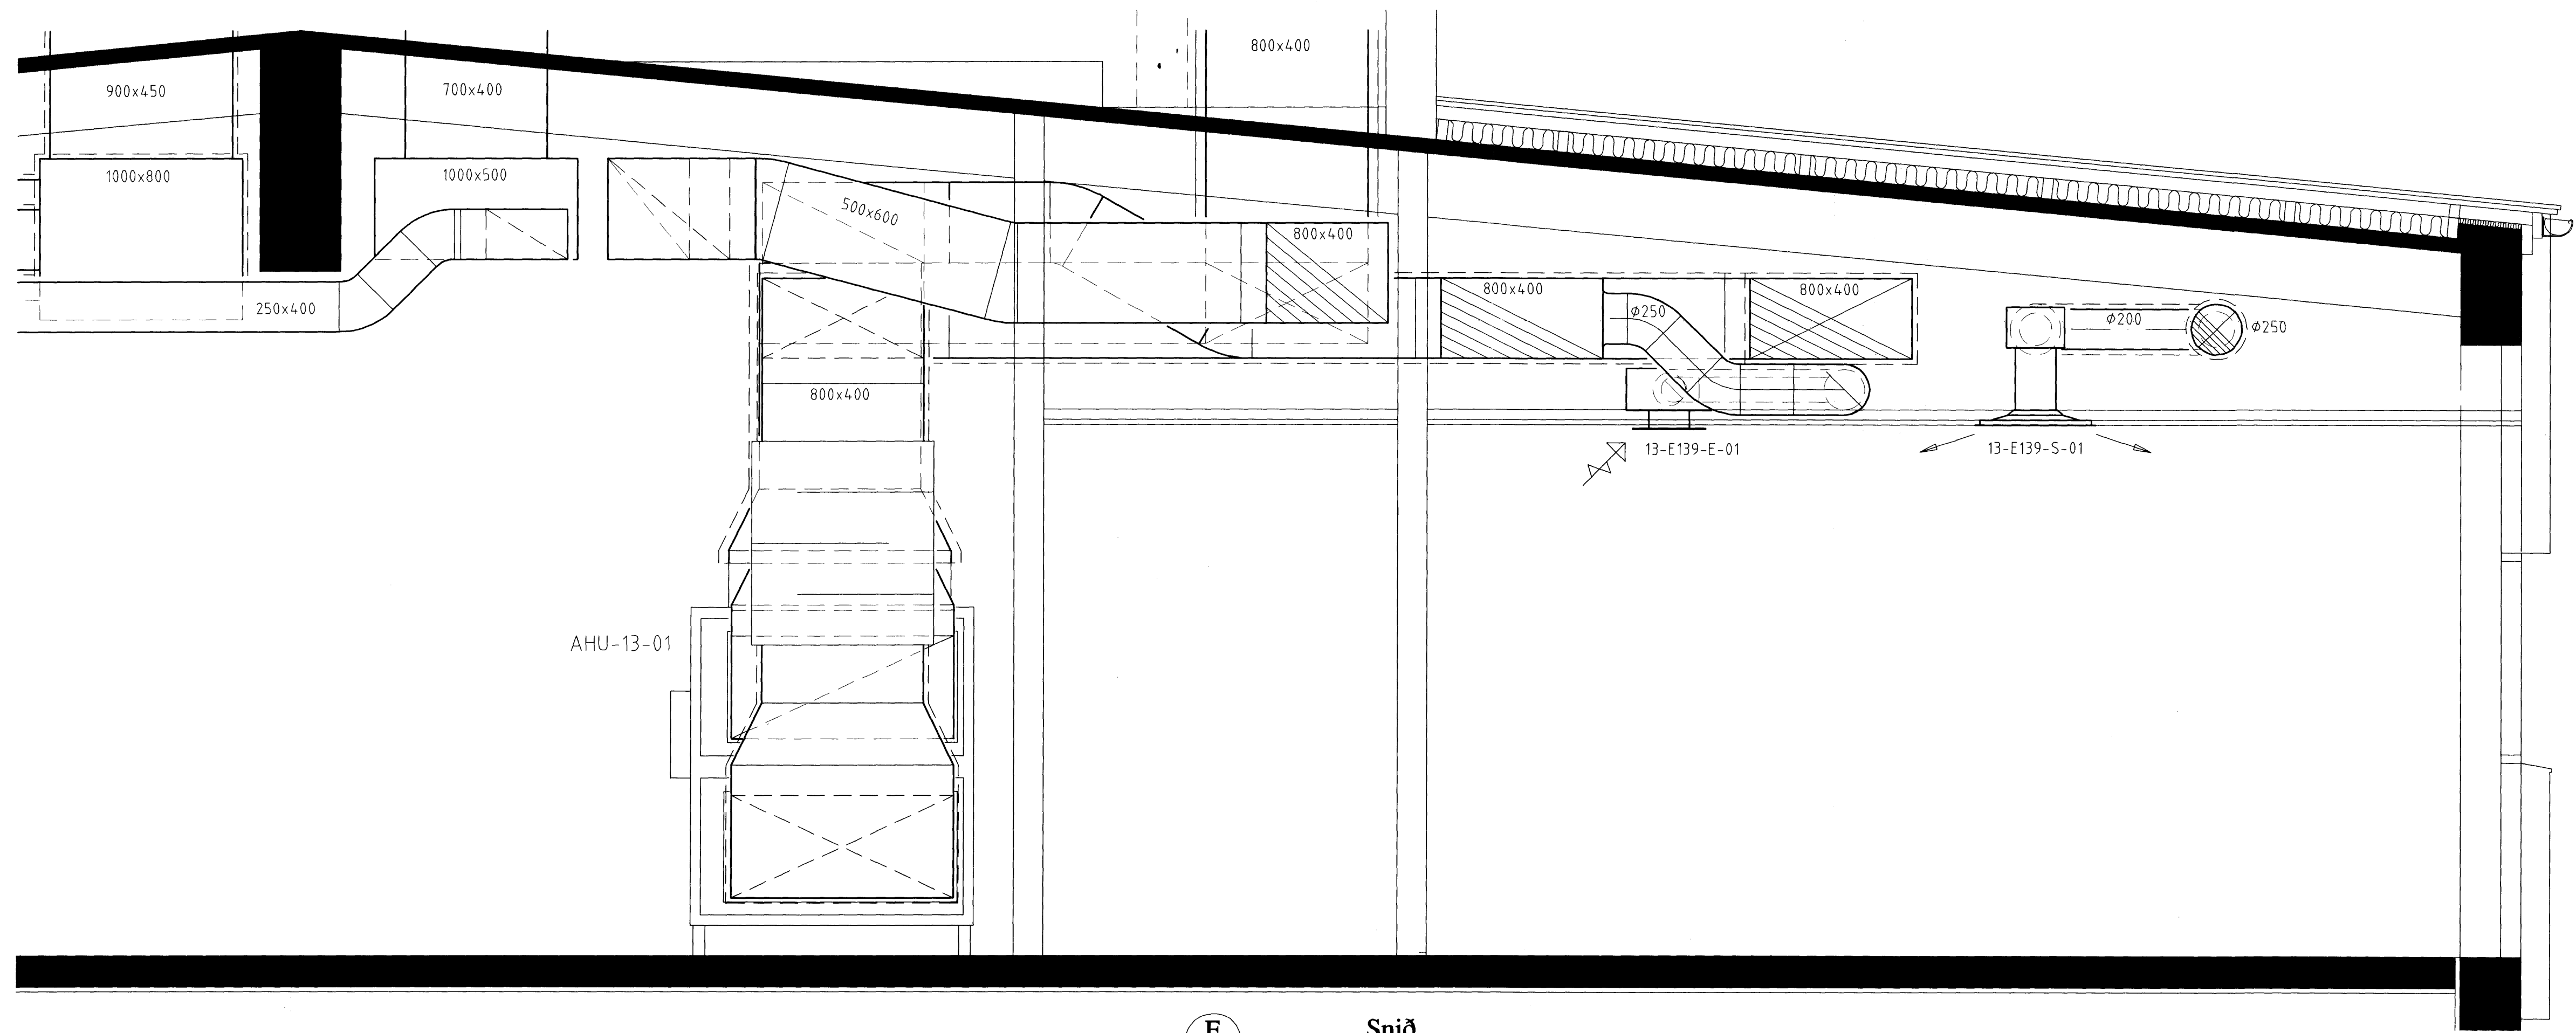


E
202304 Snið
Mkv. 1: 20

Sambýkkt þann
23 JUN 2010
Byggingafultrúinn / Hafnarfrófi
F.h. Hrólfur S. Gunnlaugsson

Undirritun samræmingrönnuðar:

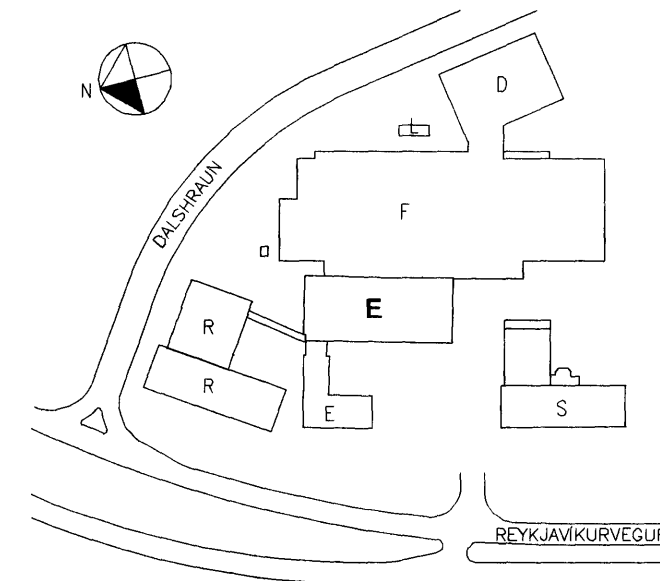

AFSTÖÐUMYND

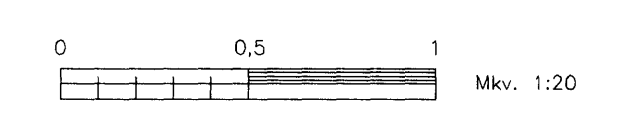

A	Xxxx	XXX	xx.xx.xx
Nr.	Lýsing á breytingu	Br. af	Dags
actavis			
REYKJAVÍKURVEGUR 78, BYGGING - E			
LOFTRÆSTIKERFI			
SNEIDMYNDIR			
Tekning nr.	IS1E-M11/13--304		
Dags:	27.05.2010	Kvart:	1:20 6 A1
Stíjlaheiti:	472-Lofttræsting-U1.dwg	Verk nr.:	472
	LAGNATÆKNI Hönnunar- og ráðgjafarstofa /FRV Hönnunargötu 12, 200 Kópavogur, Ísland Sími: 354-564 5232 Fax: 354-564 5251 hl@agnataekni.is http://www.agnataekni.is		Hönnuð: AER/SK Teknuð: AER Yfirforð: FSK/AHS
	Samþ.: Kennitala: 100147-2749		