





SKÝRINGAR:

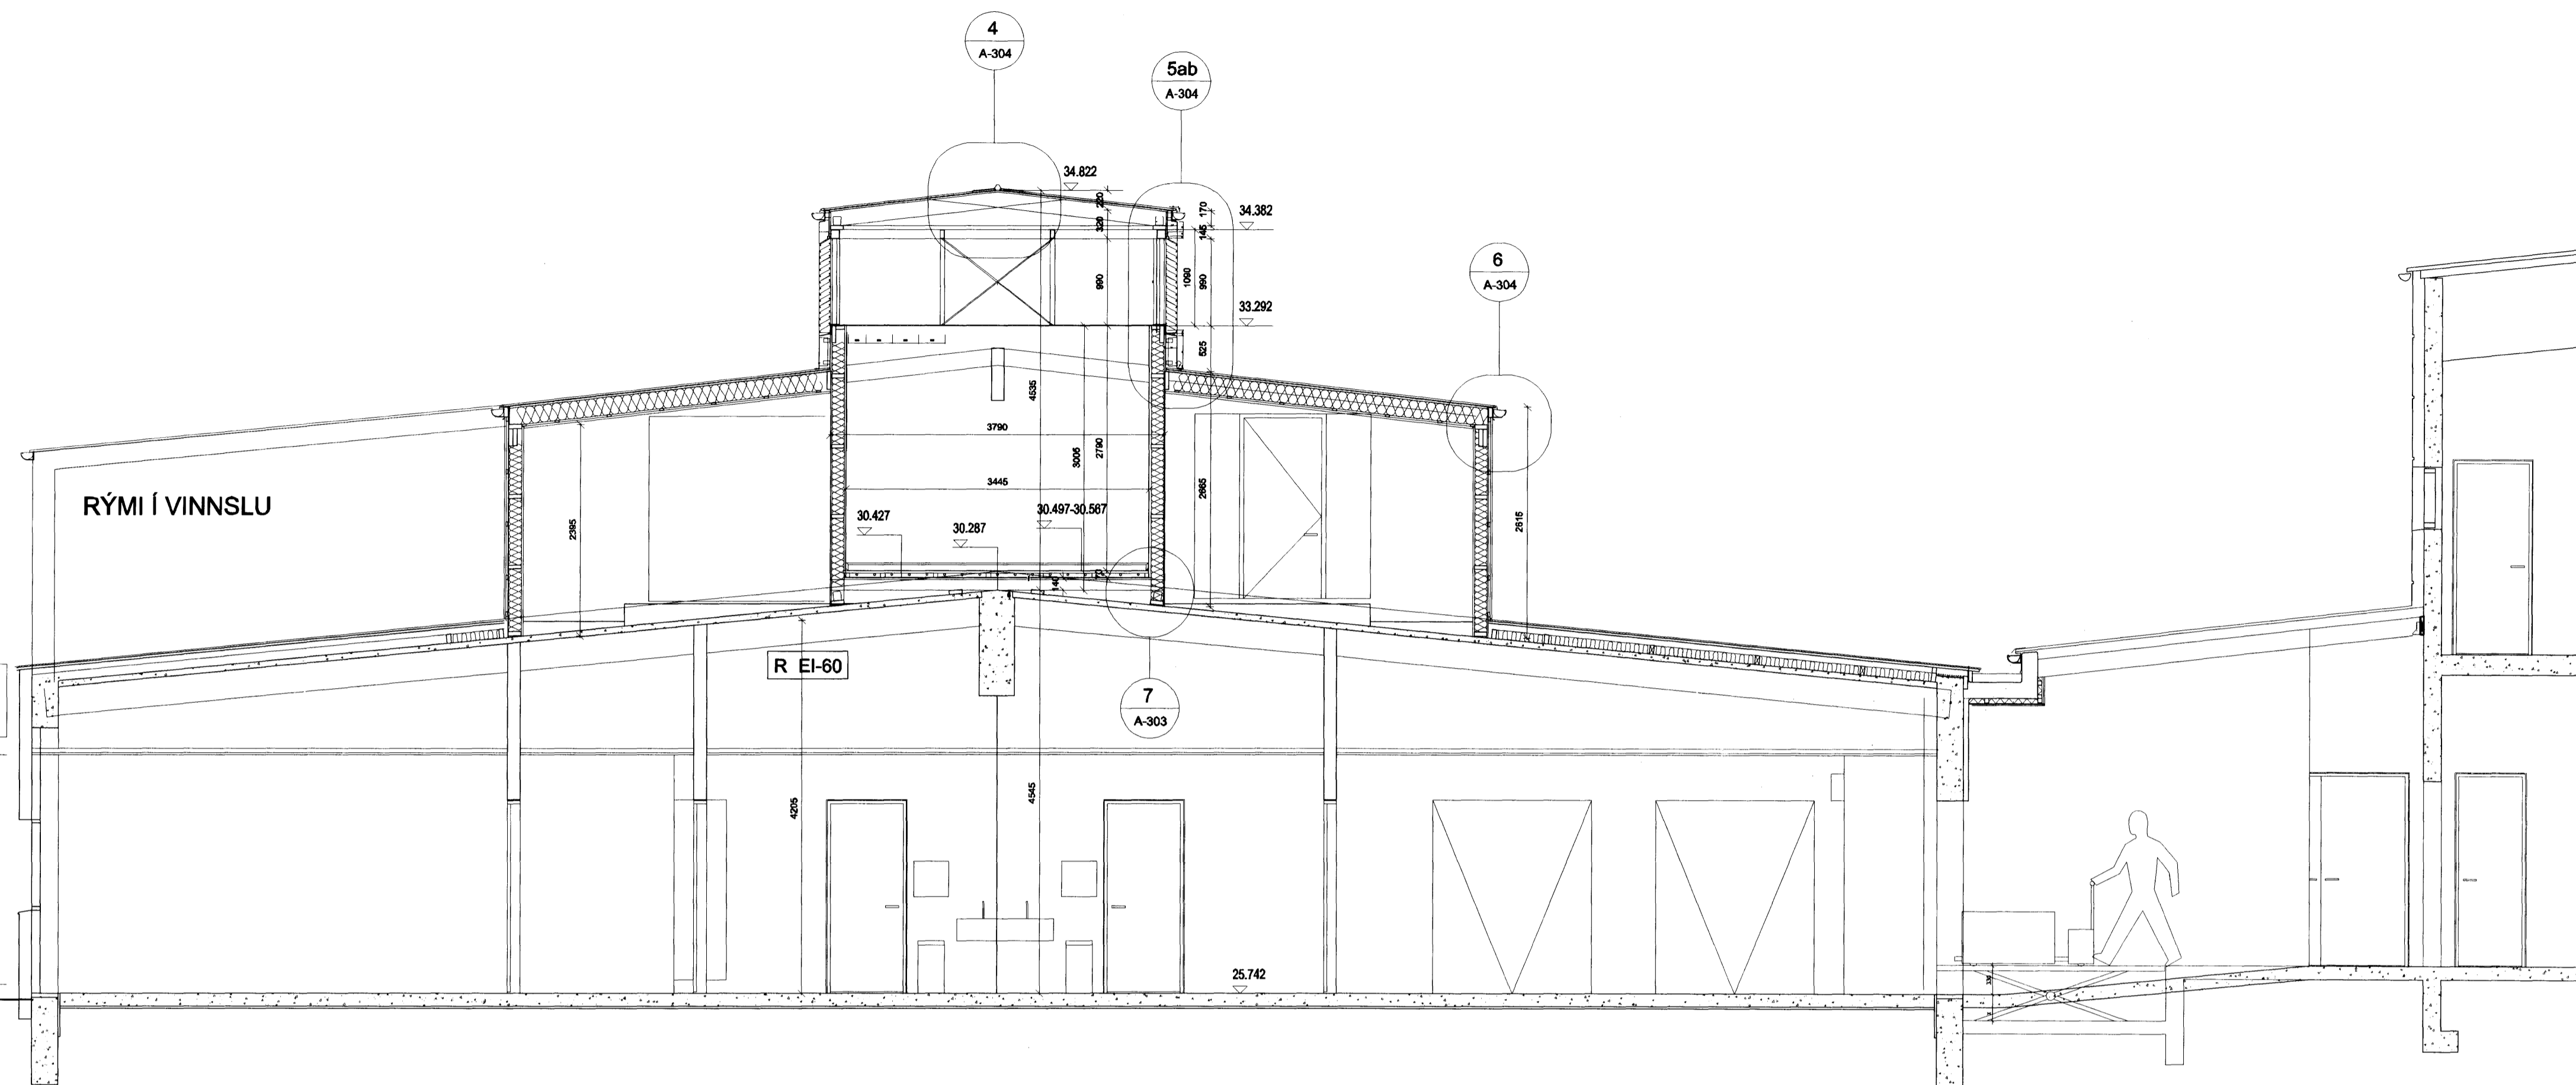

SNID A-A 1:50

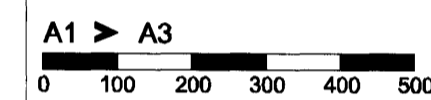

C:
 B:
 A:
 BREYTINGAR: DAGS:

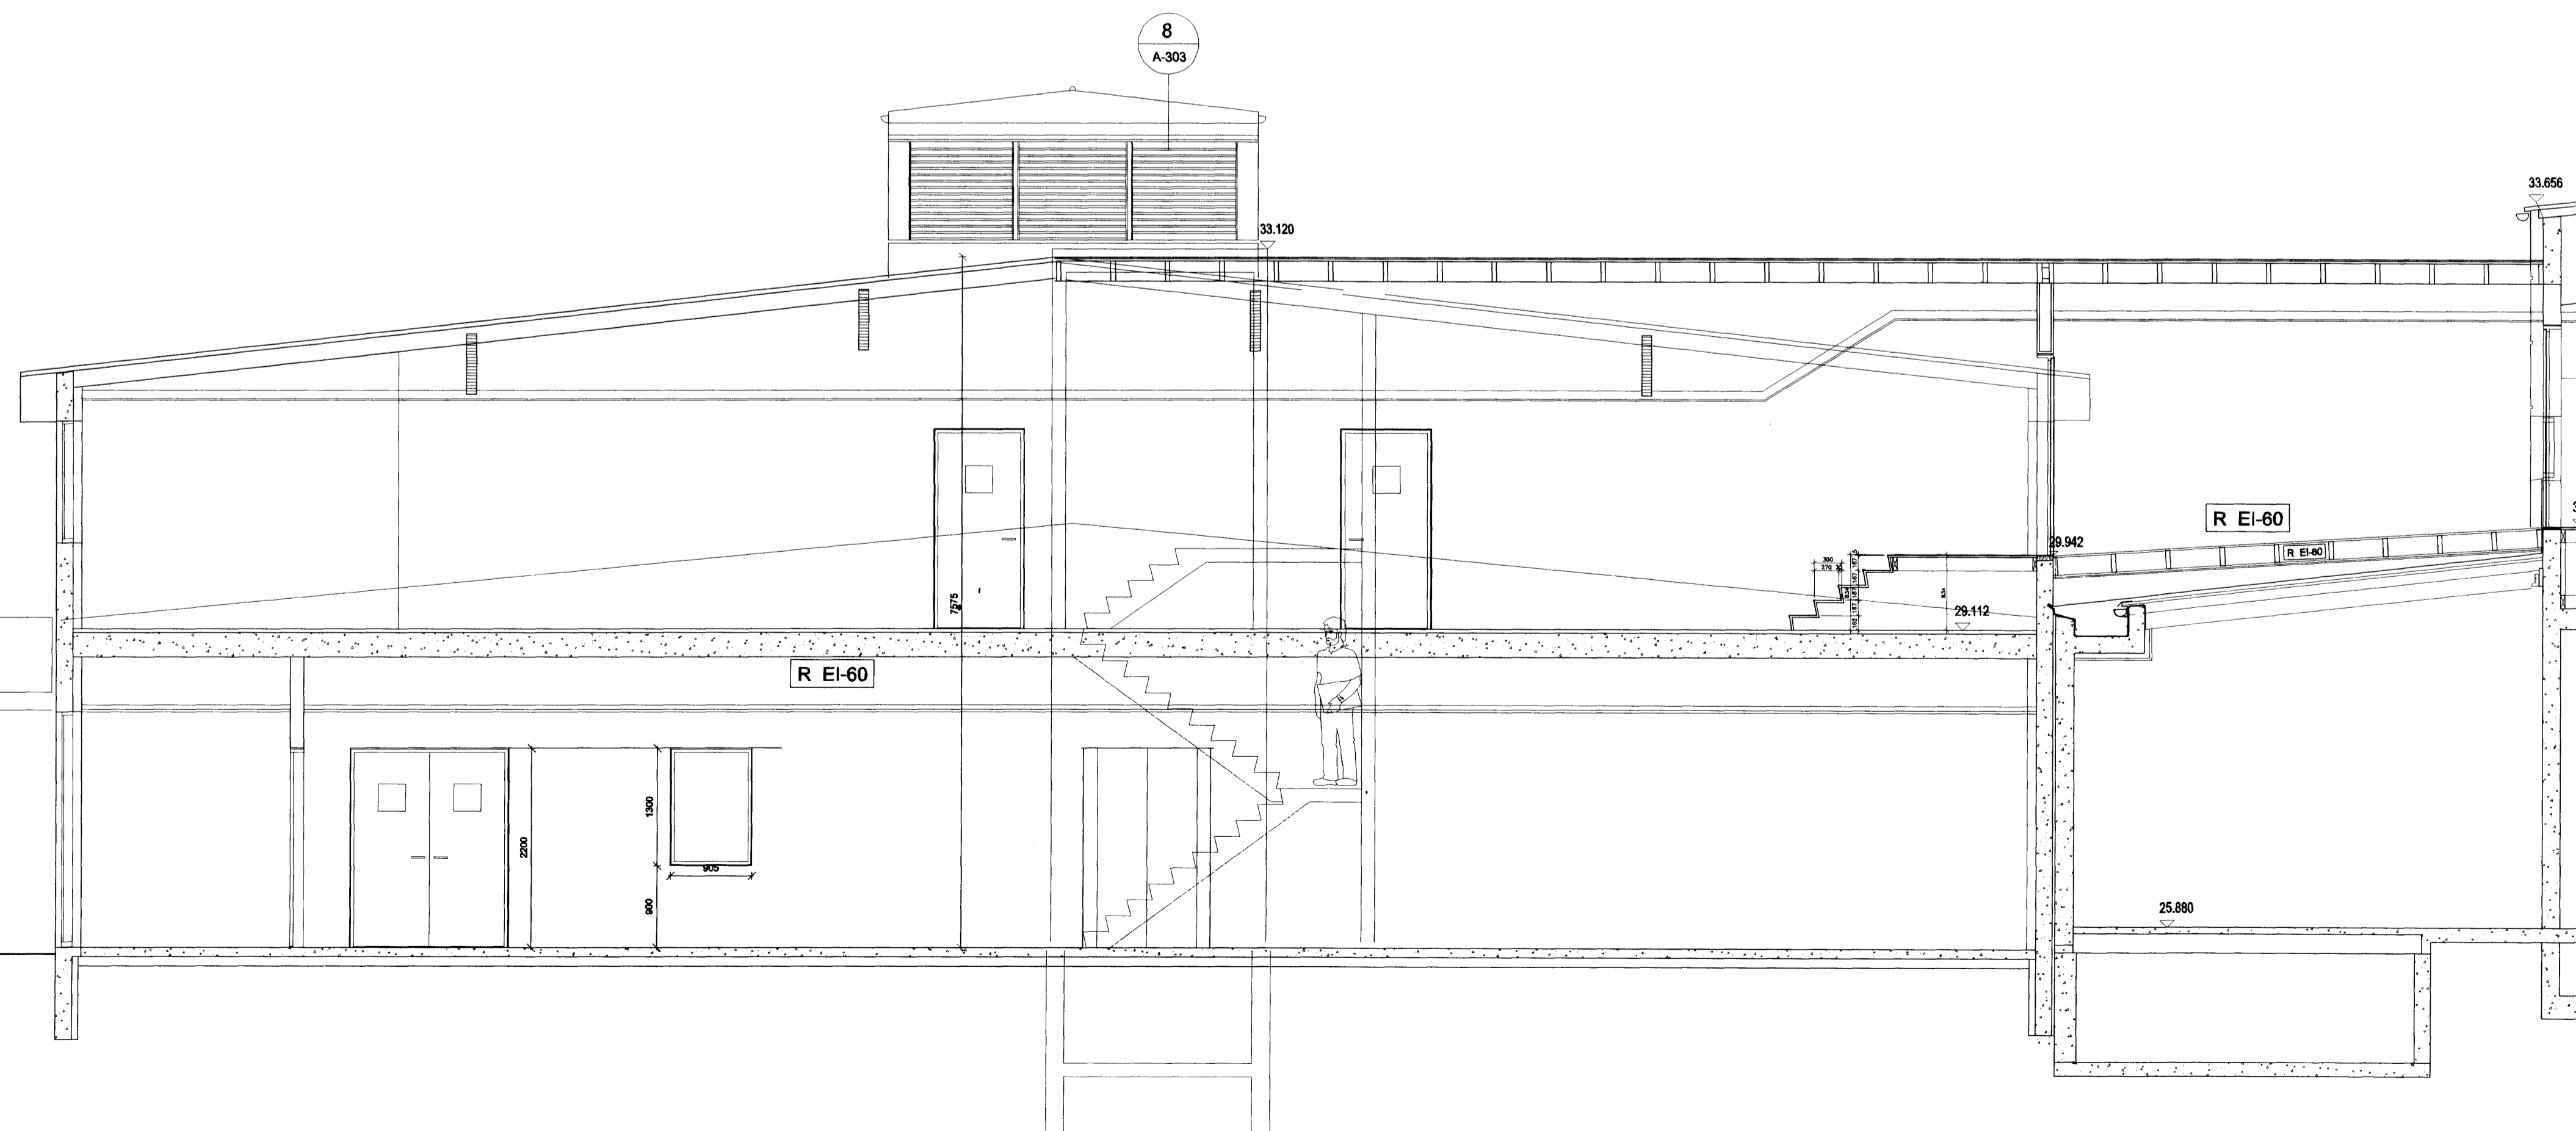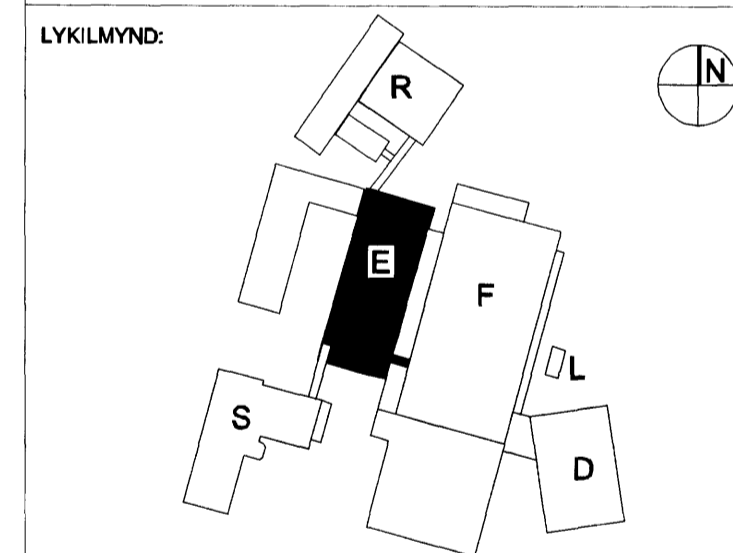

SNID B-B 1:50

VERKKAUPI:
actavis
 REYKJAVÍKURVEGUR 78.
 BYGGINGARHLUTI: E-BYGGING
 VERKTEIKNINGAR

SNID AA OG BB
 VERK: ACTA 0933 DAGS: 28.05.2010
 KVARDI: 1:50 TEIKNAR: BÓS/JPB
 SKRÁ: 0933-E-Útitt og snið.dwg

ÚTI INNI
ARKITEKTAR
 ÞINGHOLTSTRÆTI 27 101 REYKJAVÍK
 Símar 652 7660 & 662 7660 FAX 652 7661
 netfang: ui@ui.is
 veffang: http://www.ui.is
 BALDUR Ó. SVAVARSSON ARKITEKTAR FAÍ
 120357-6149
 JÓN ÞÓR ÞORVALDSSON ARKITEKTAR FAÍ
 021256-7579
 TEIKNINGANR: **A-E-206** BREYTING: