

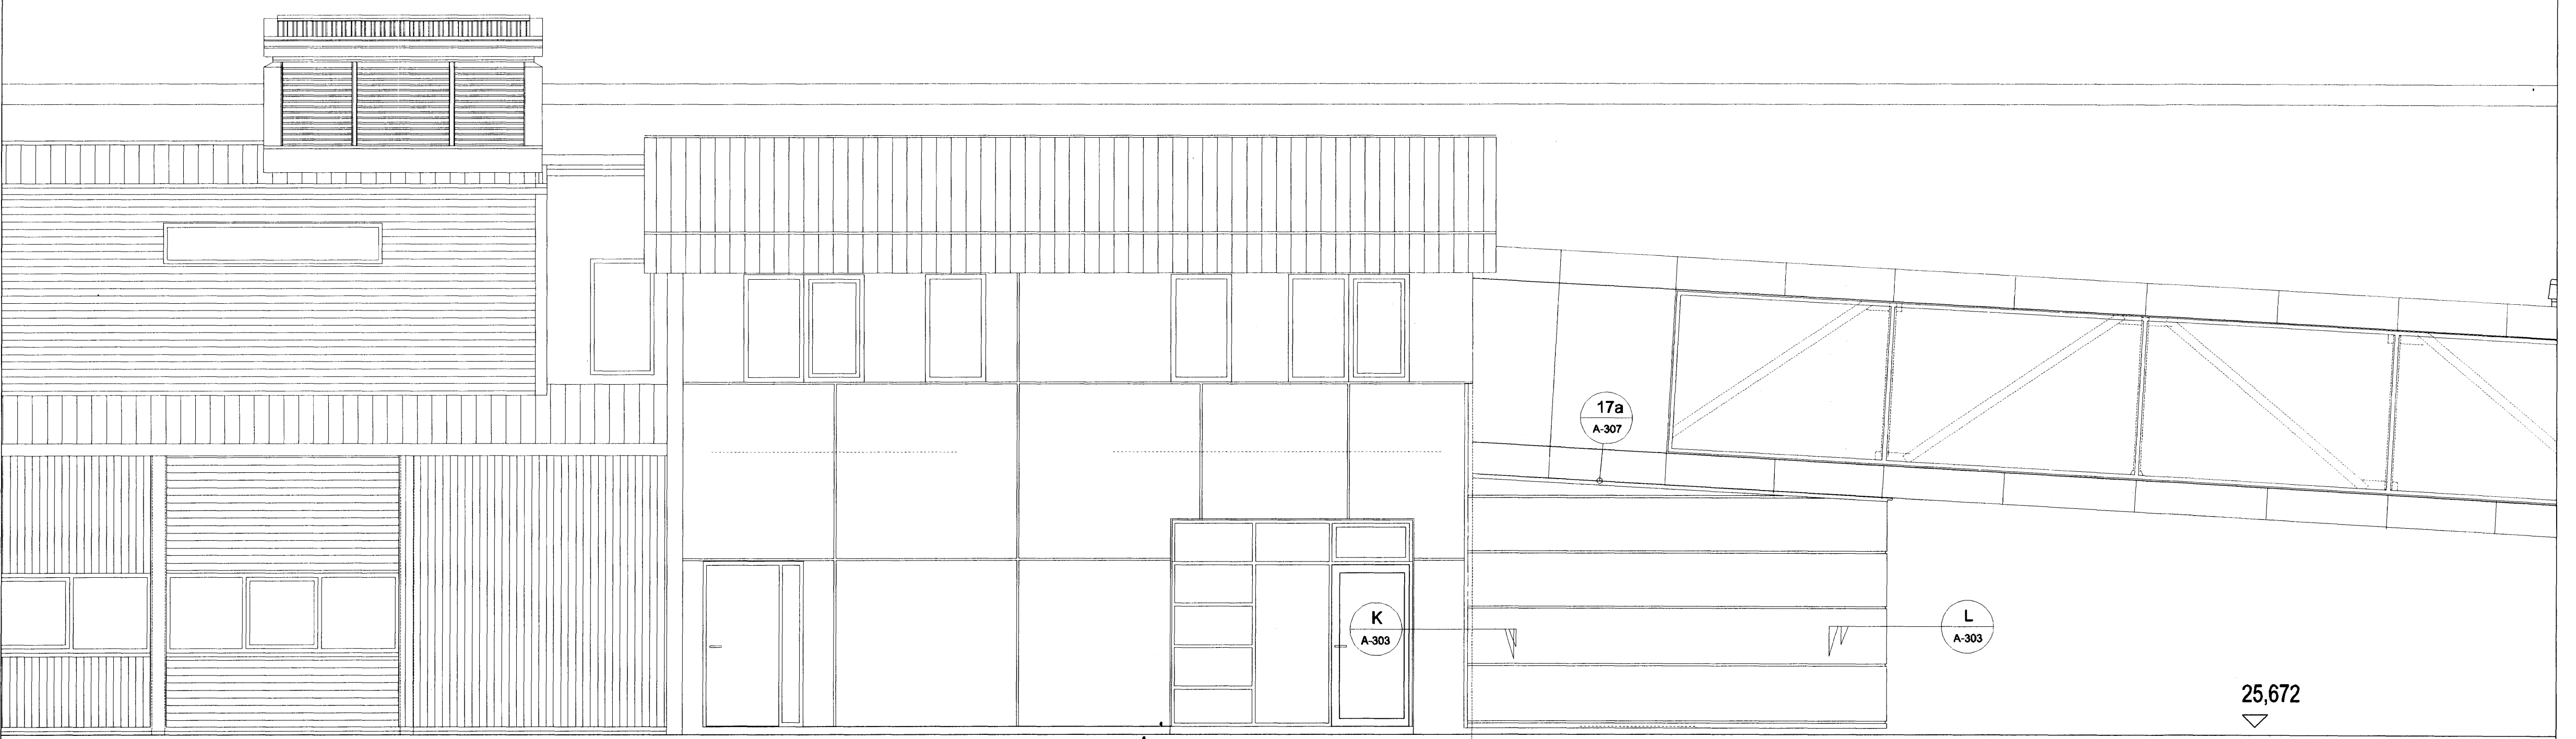


VESTURHLIÐ 1 AF 2 1:50

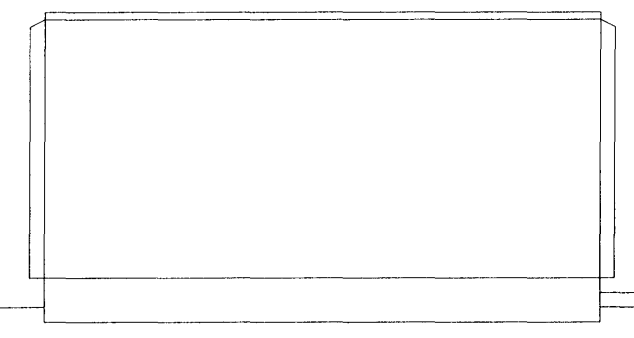


VESTURHLIÐ 2 AF 2 1:50

ÚTLIT VESTURHLIÐ

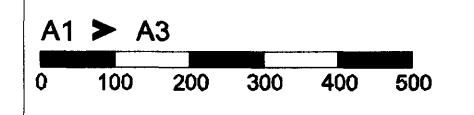

C:  
 B:  
 A:  
 BREYTINGAR: DAGS:

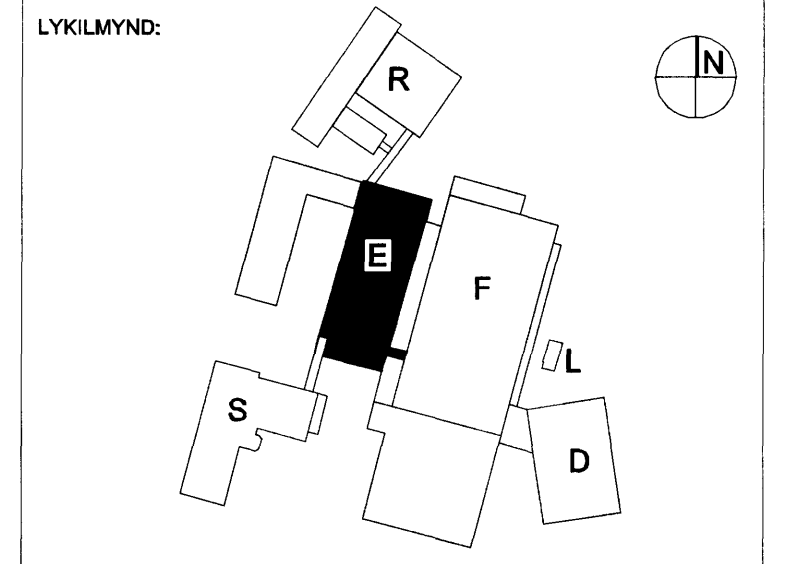

VERKKAUPI:  
**actavis**  
 REYKJAVÍKURVEGUR 78.  
 BYGGINGARHLUTI: E-BYGGING  
 VERKTEIKNINGAR

ÚTLIT VESTUR  
 VERK: ACTA 0933 DAGS: 08.06.2010  
 KVARDI: 1:50 TEIKNAD: JPB  
 SKRÁ: 0933-A-Útlit og snið.dwg

**ÚTI INNI**  
**ARKITEKTAR**  
 ÞINGHOLTSSTRÆTI 27 101 REYKJAVÍK  
 Símar 552 7660 & 562 7660 FAX 552 7661  
 Netfang u@ui.is  
 Veffang http://www.ui.is  
 BALDUR Ó. SVAVARSSON ARKITEKTAR FAI  
 120357-5149  
 JÓN ÞÓR ÞORVALDSSON ARKITEKTAR FAI  
 021256-7579  
 TEIKNINGAR: **A-E-209** BREYTING: