



Samþykkt þann
24 JUN 2010
 Byggingafulltrúinn í Hálmarfirði
 F.h. Hrólfur S. Gunnlaugsson


ÚTLIT NORDUR OG SUDUR

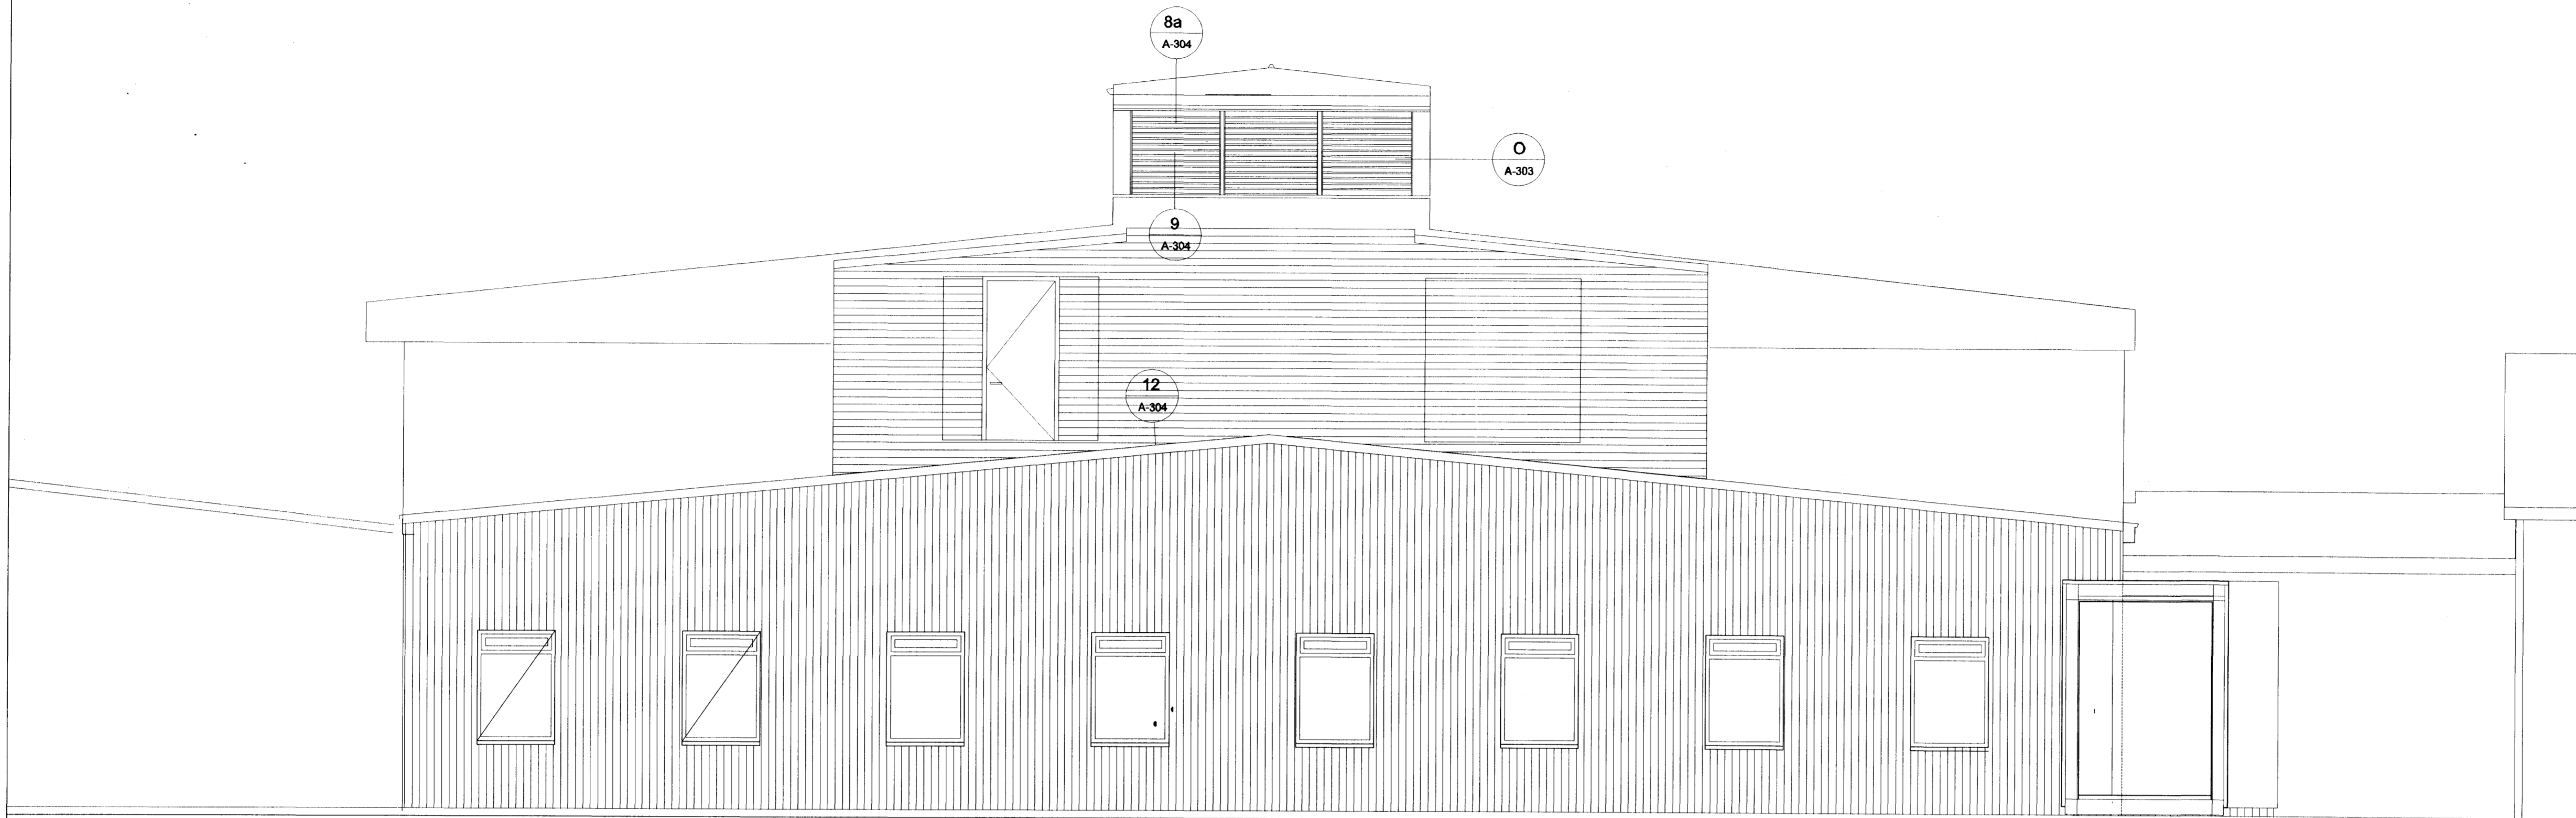


NORÐURHLIÐ 1:50

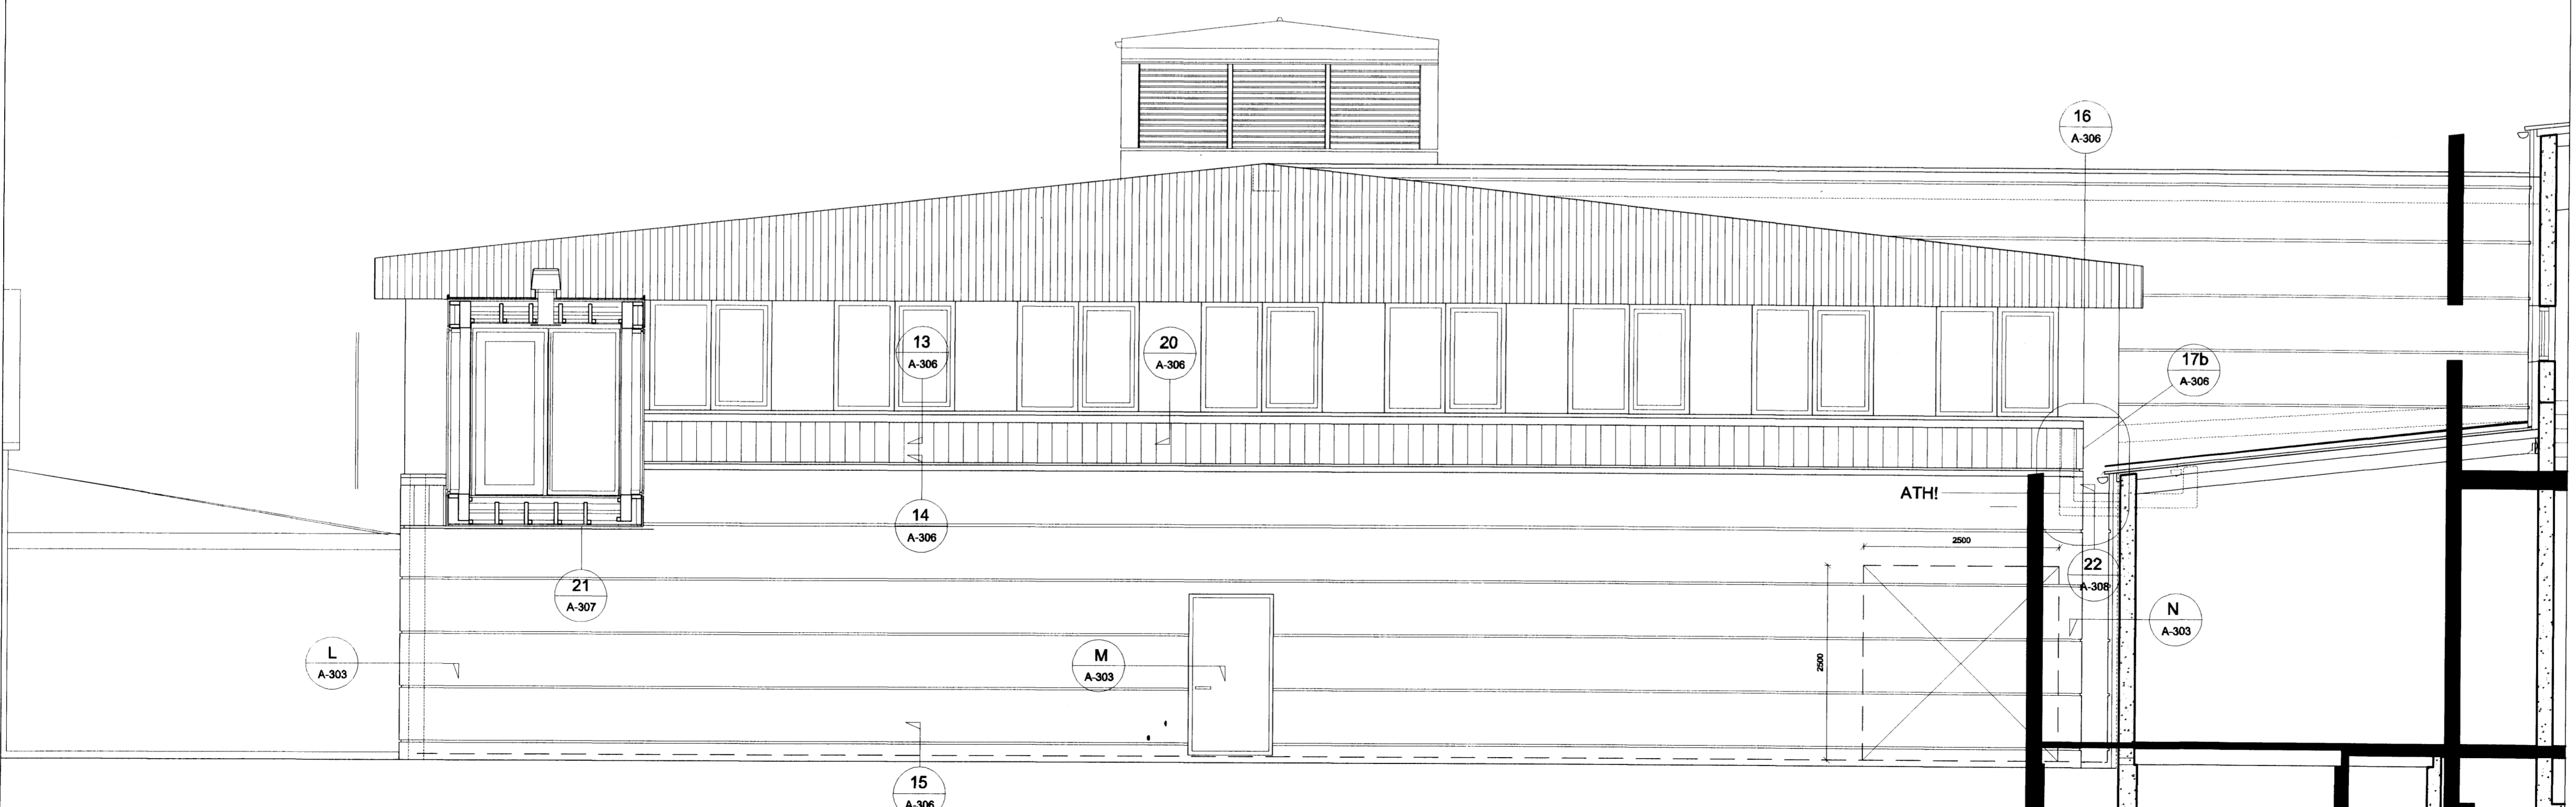

SUDURHLIÐ 1:50

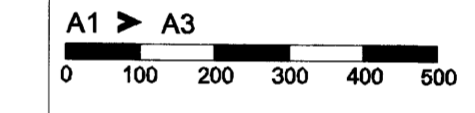

C:
 B:
 A:
 BREYTINGAR: DAGS:

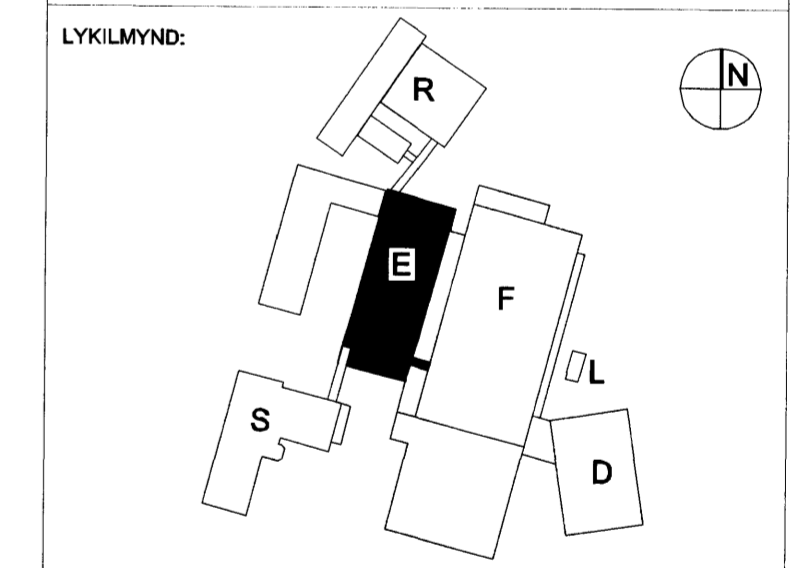

VERKKAUP:



REYKJAVÍKURVEGUR 78.
 BYGGINGARHLUTI: E-BYGGING

VERKTEIKNINGAR

ÚTLIT NORDUR OG SUDUR

VERK: ACTA 0933 DAGS: 08.06.2010
 KVARDI: 1:50 TEIKNAD: Jhb
 SKRÁ: 0933-A-Útlit og snið.dwg

ÚTI INNI

ARKITEKTAR
 ÞINGHOLTSTRÆTI 27 101 REYKJAVÍK
 Símar 552 7660 & 562 7660 FAX 552 7661
 netfang ui@ui.is
 VEFfang http://www.ui.is
 BALDUR Ó. SVAVARSSON ARKITEKTAR FAJ
 120357-5148
 JÓN ÞÓR ÞORVALDSSON ARKITEKTAR FAJ
 021256-7579
 TEIKNINGAR: **A-E-208** BREYTING: