

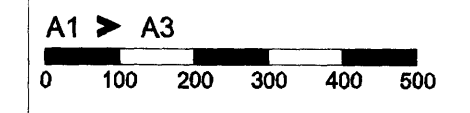


Samþykkt þátt
 24 JUN 2010
 Byggingafráttir / Hafnarfrói
 F.h. Hröfður S. Gunnlaugsson


SNID AA-BB HLUTI

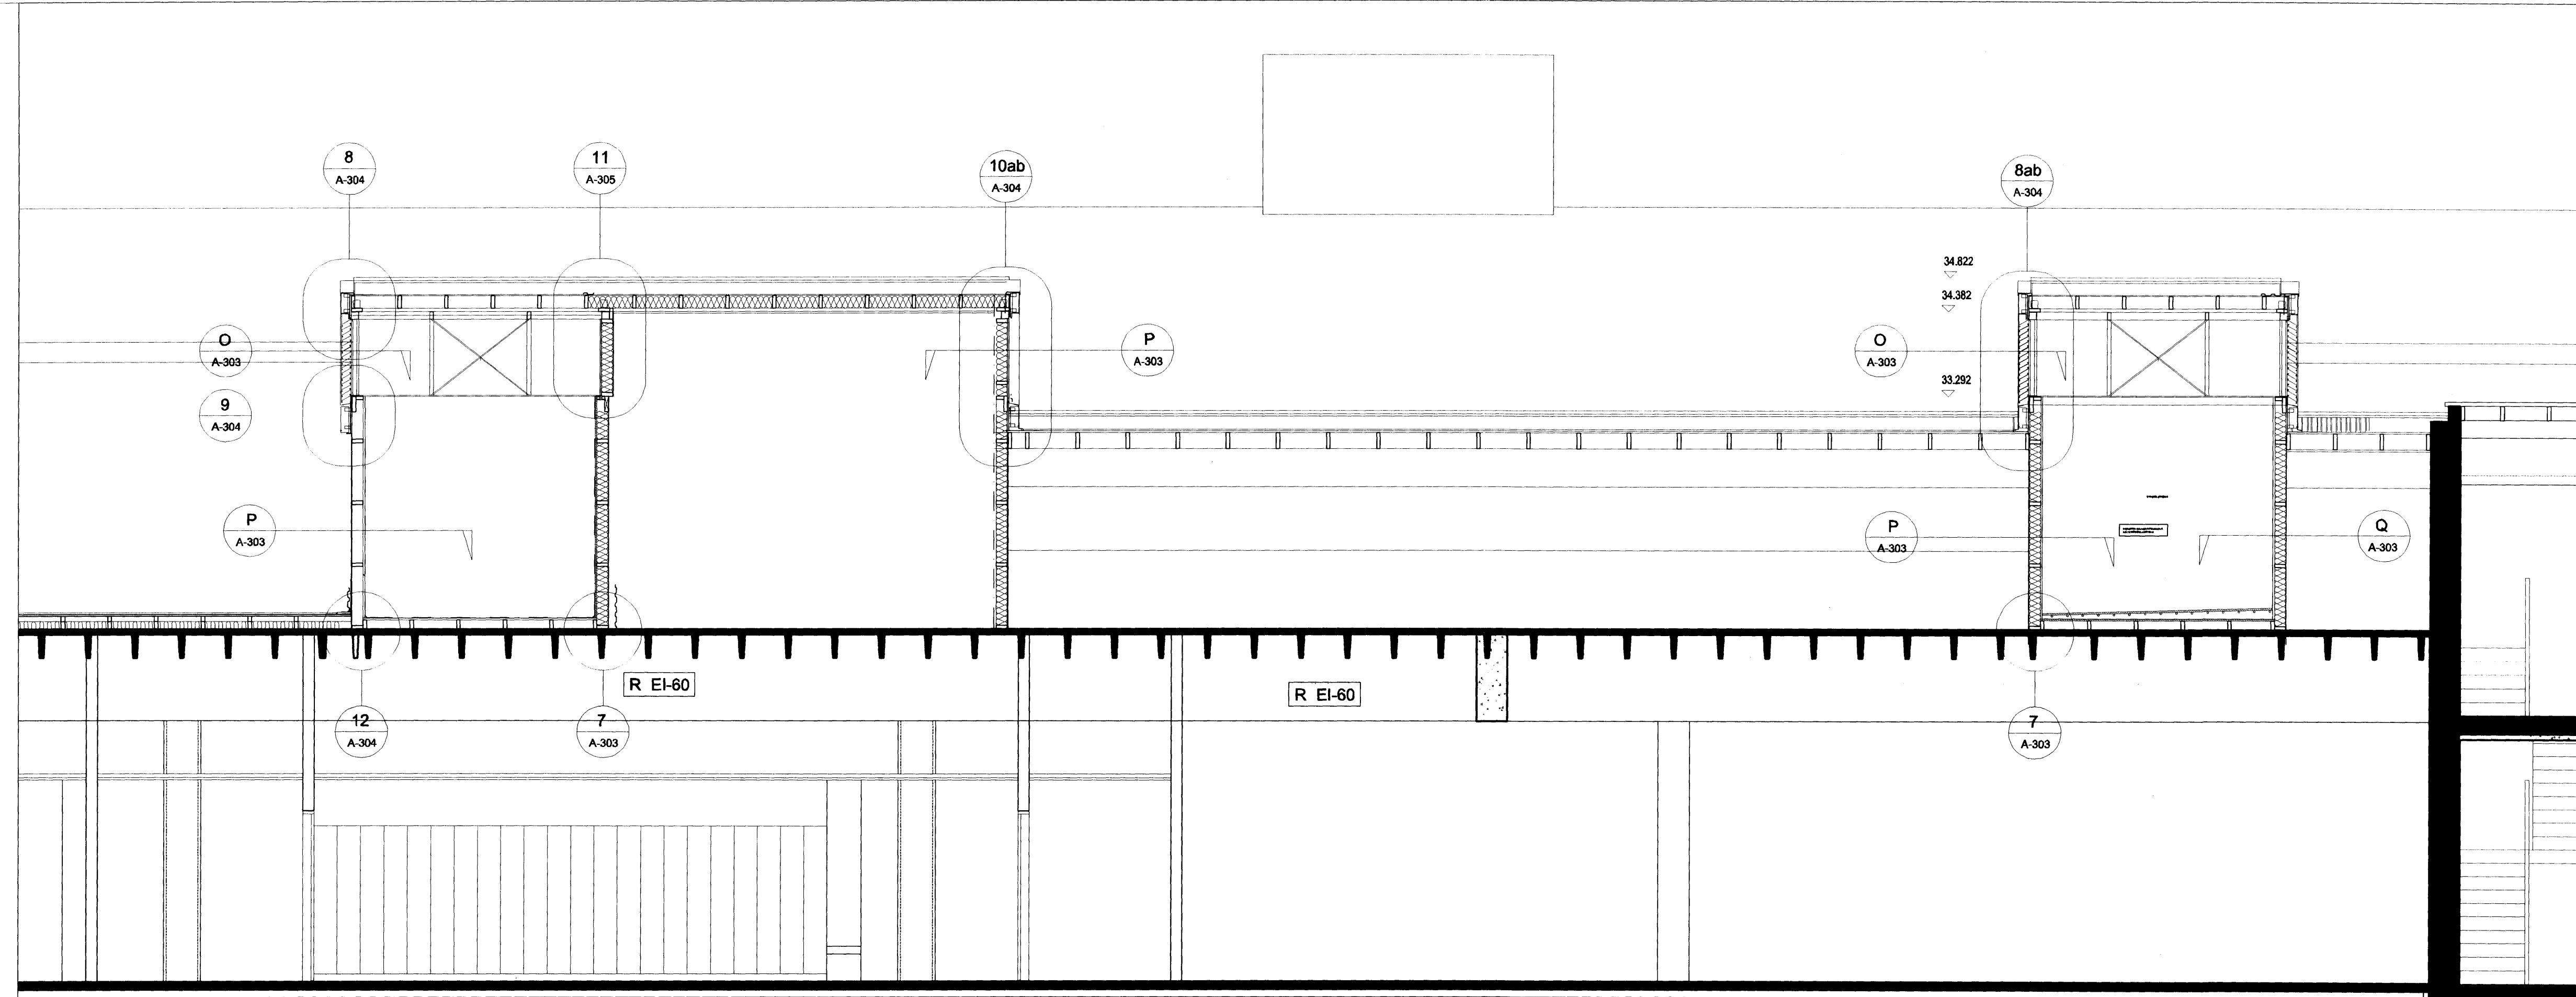

SNID C-C 1:50

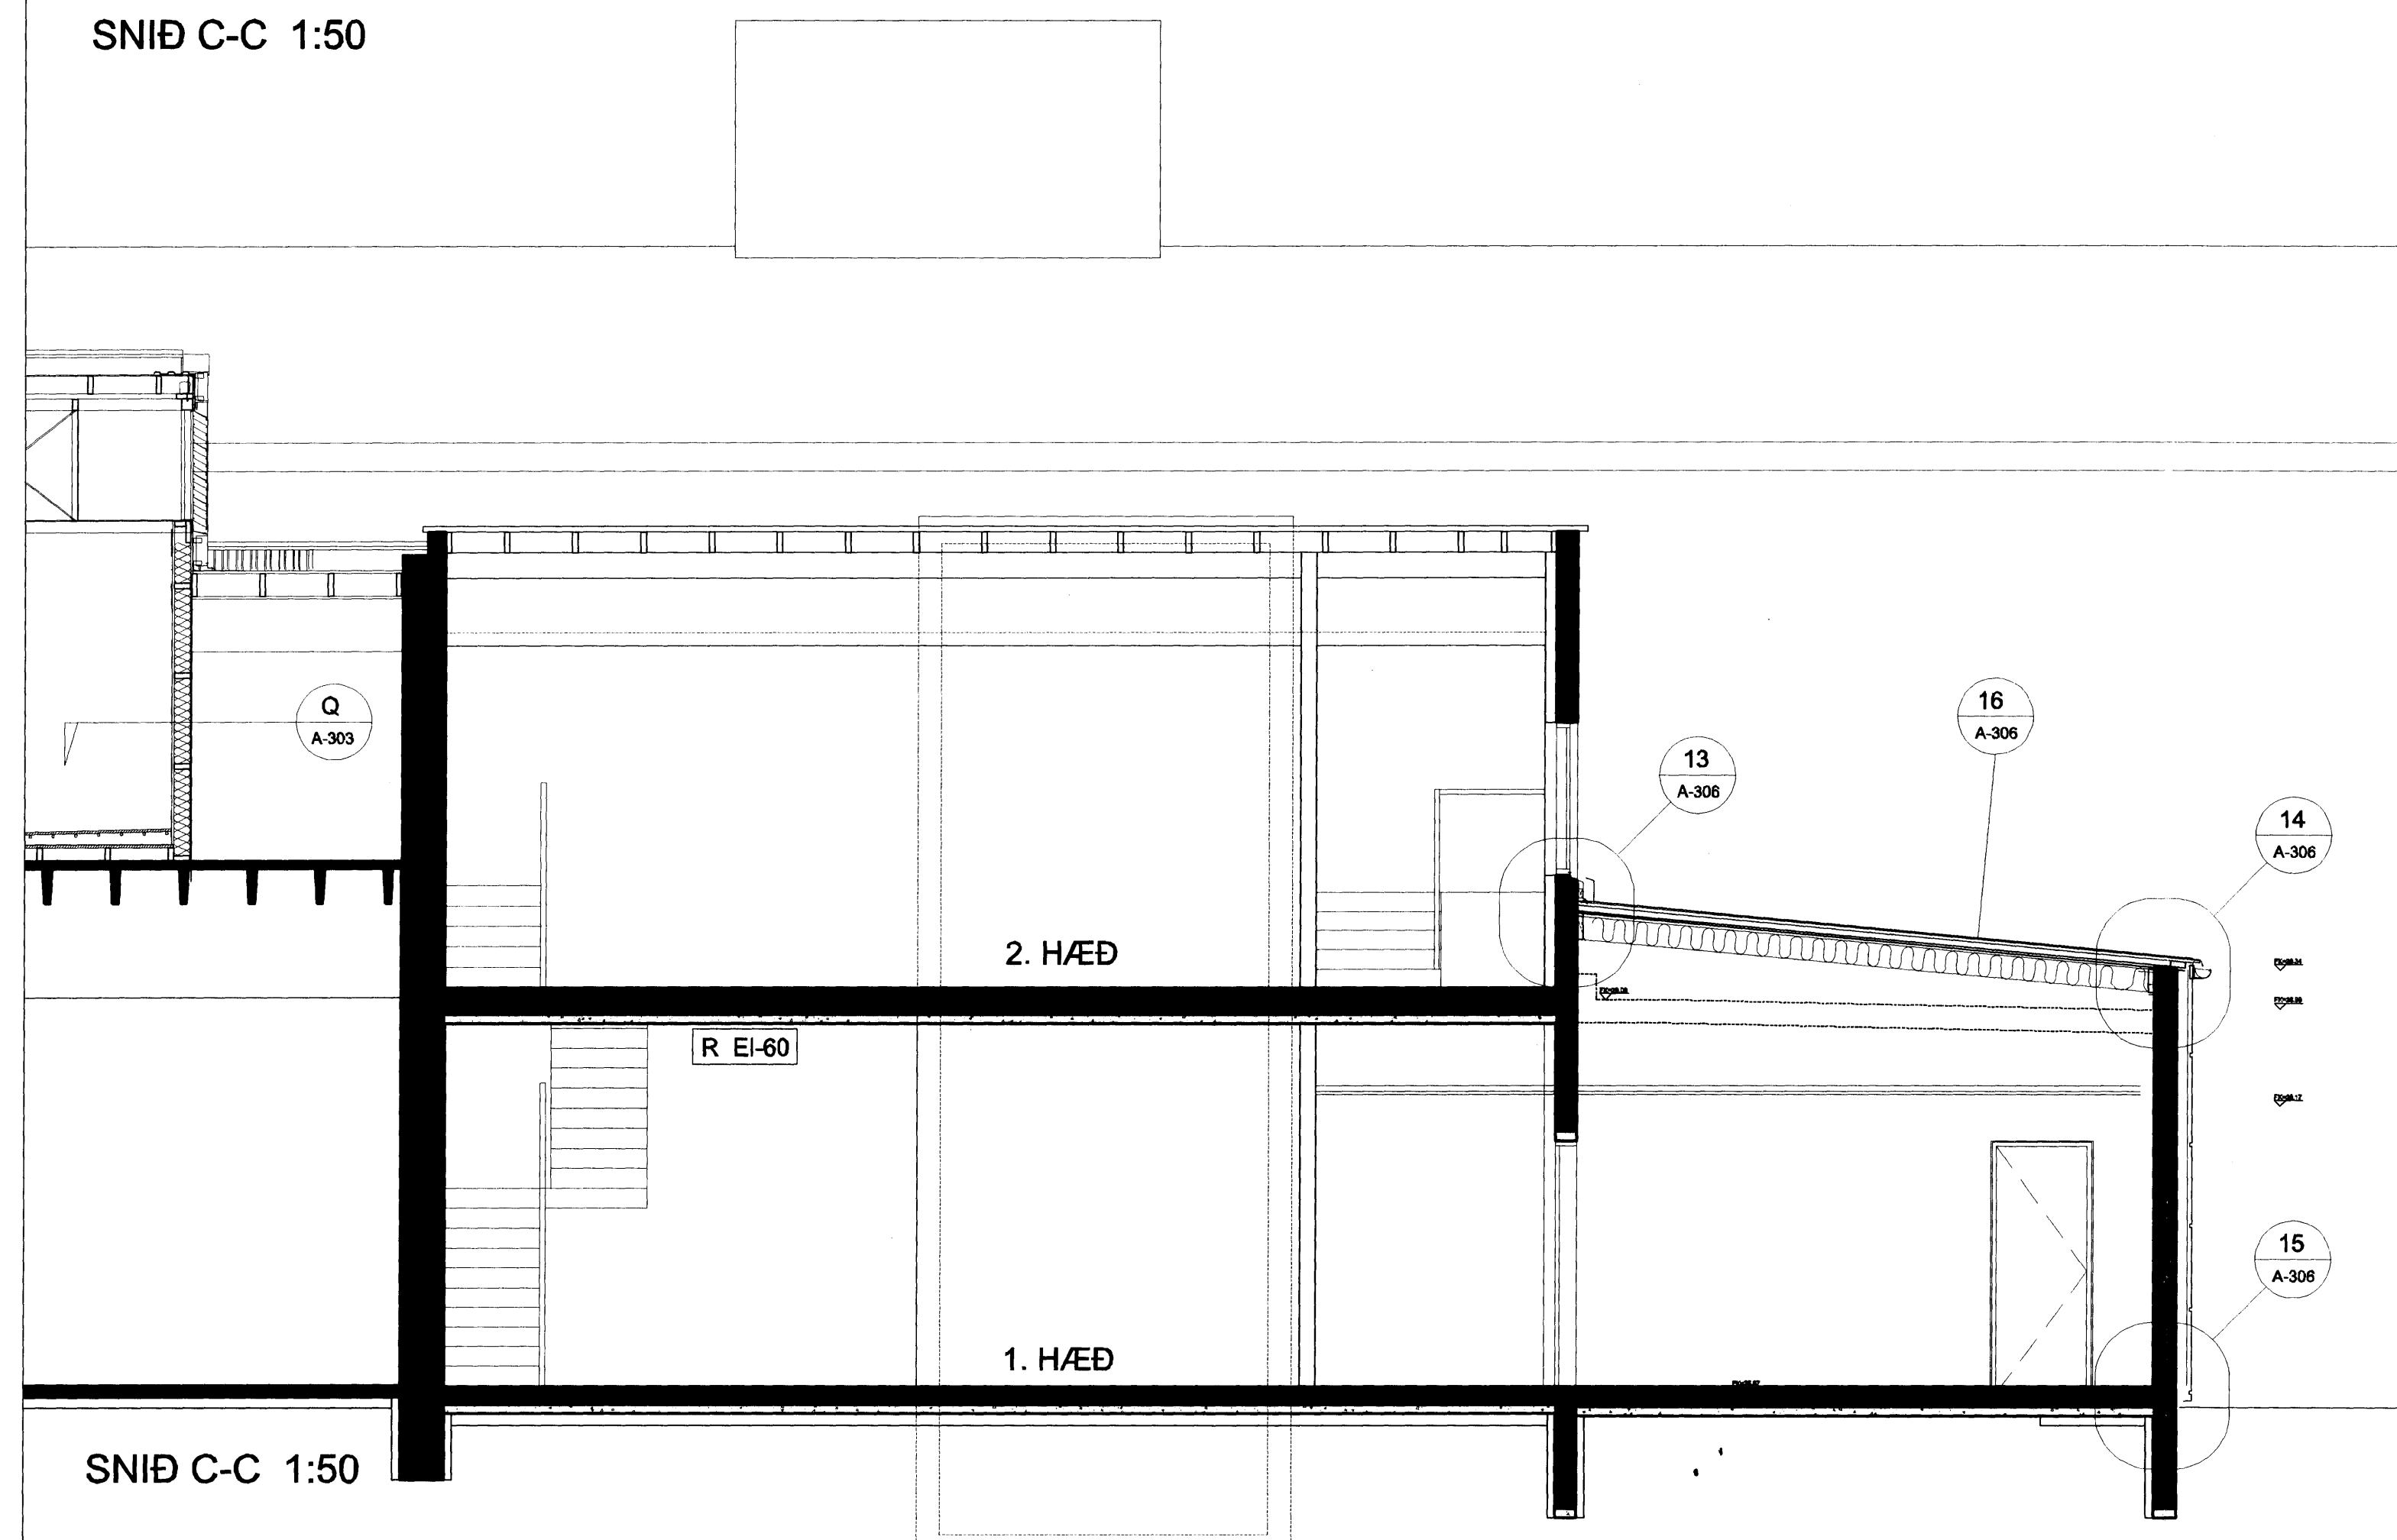


SNID C-C 1:50

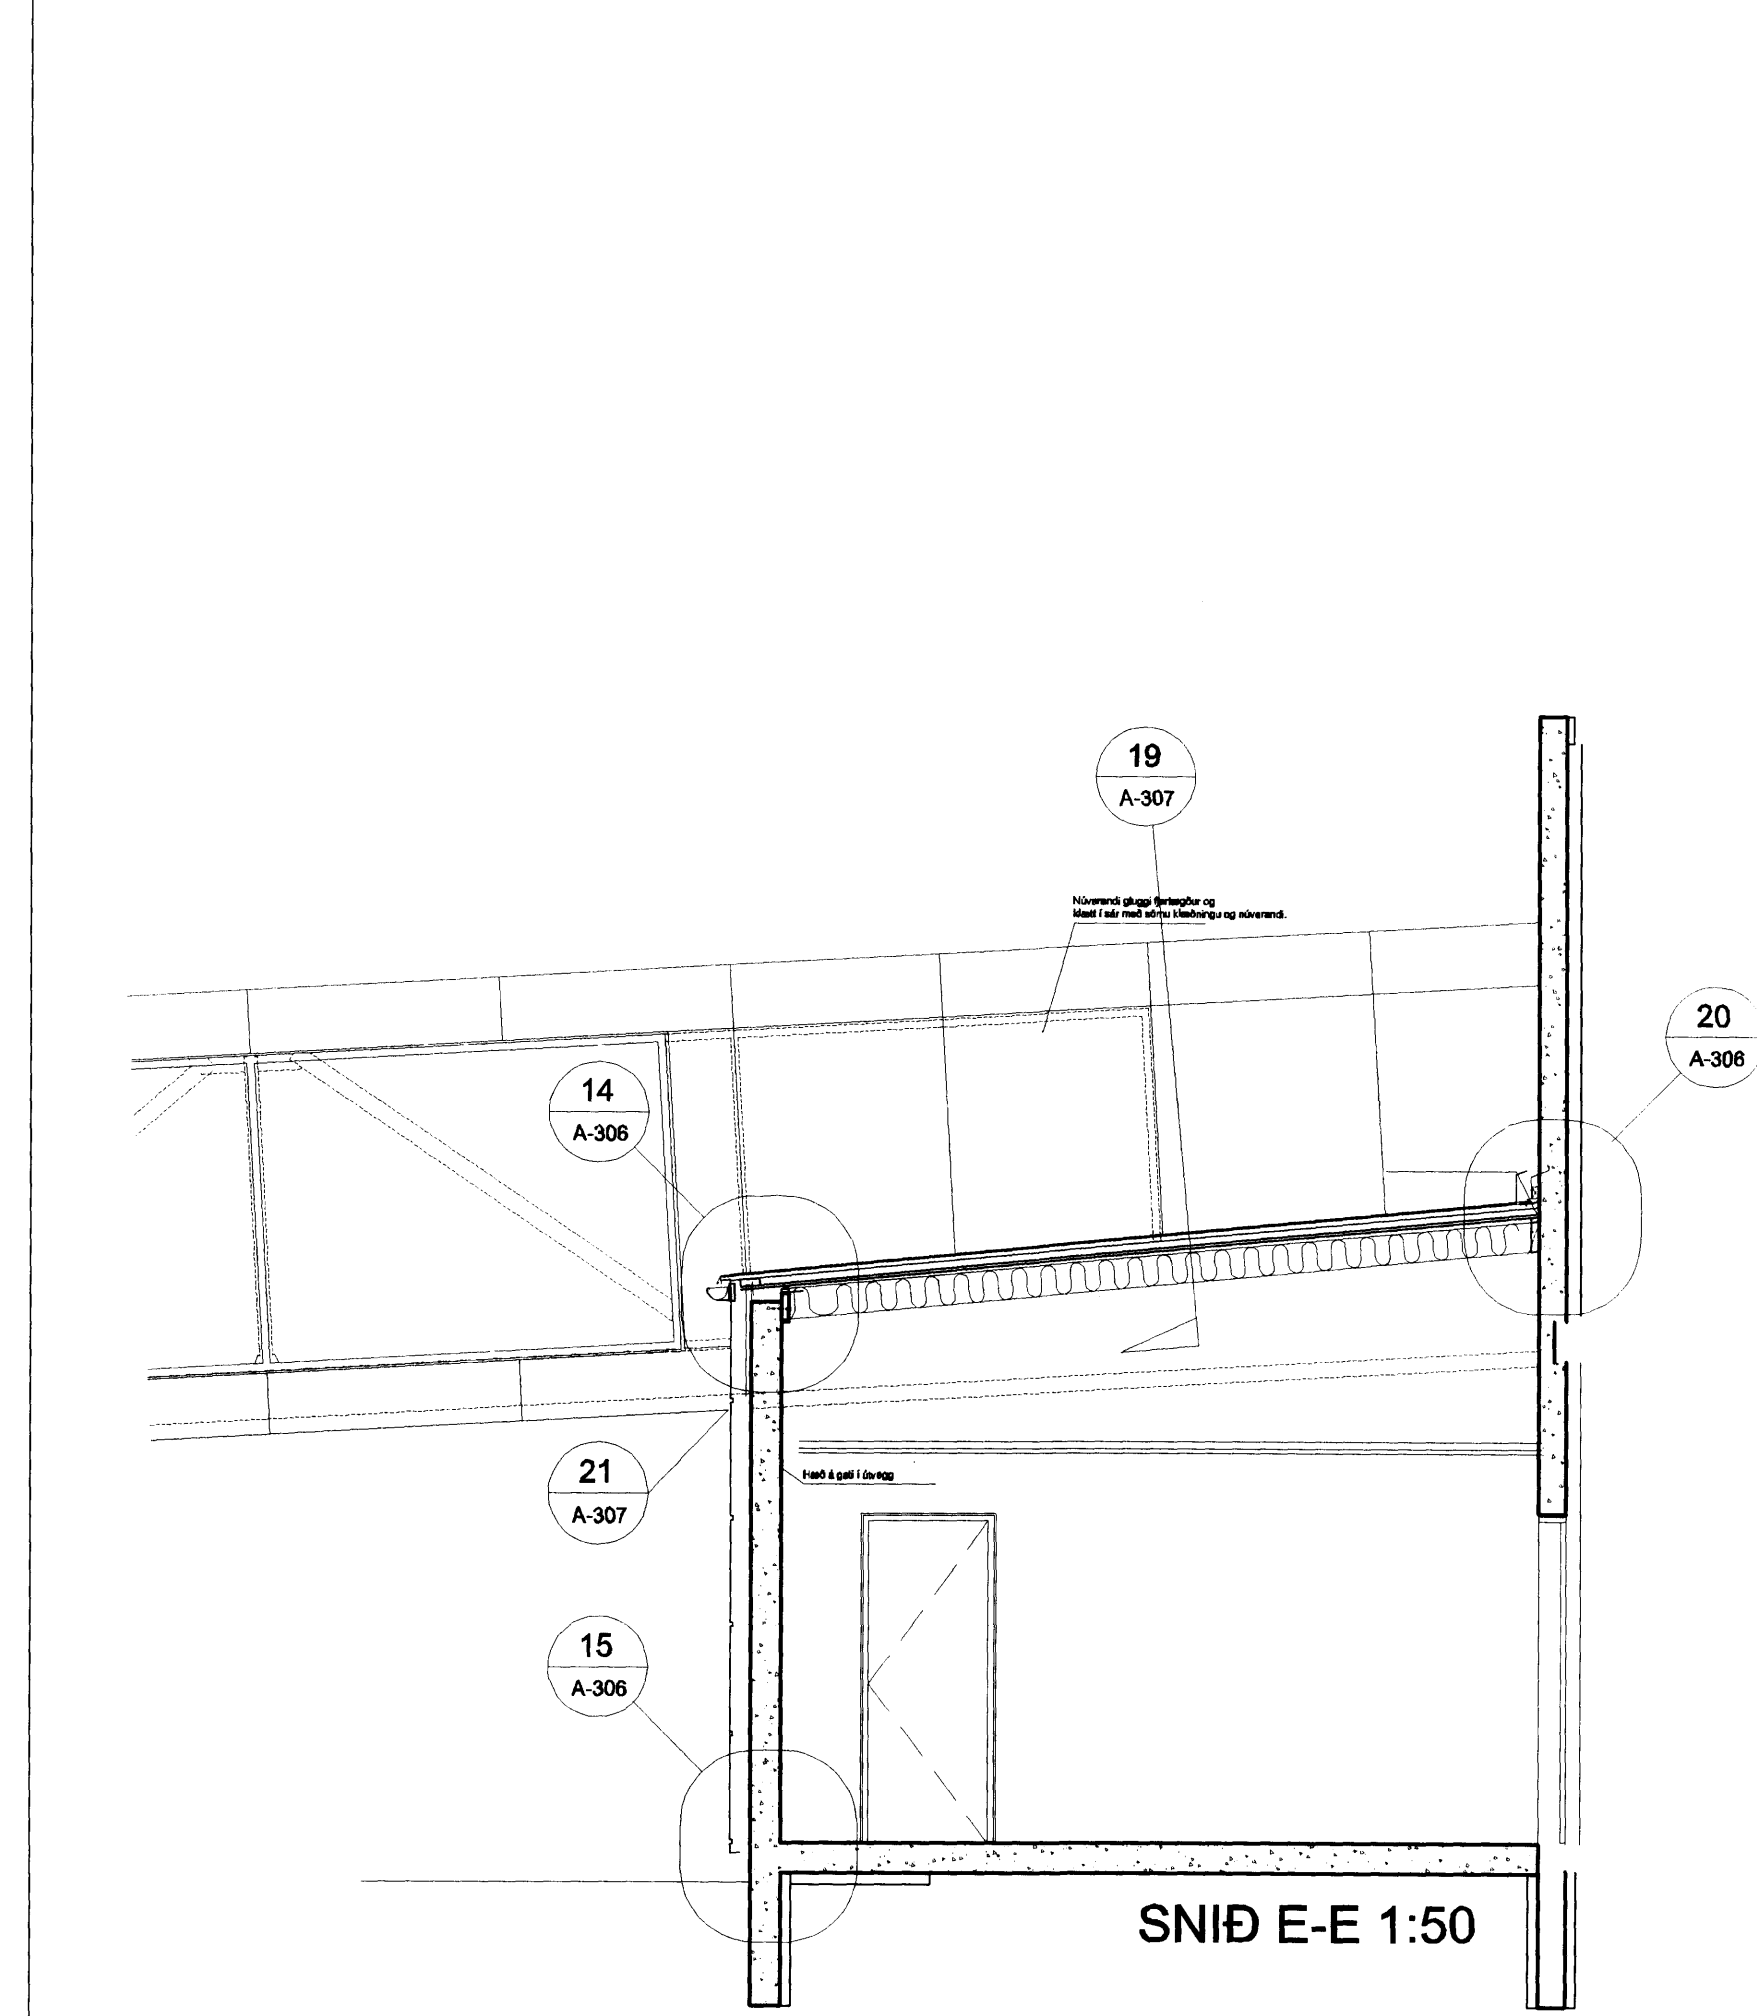

SNID E-E 1:50

C:
 B:
 A:
 BREYTINGAR: DAGES:

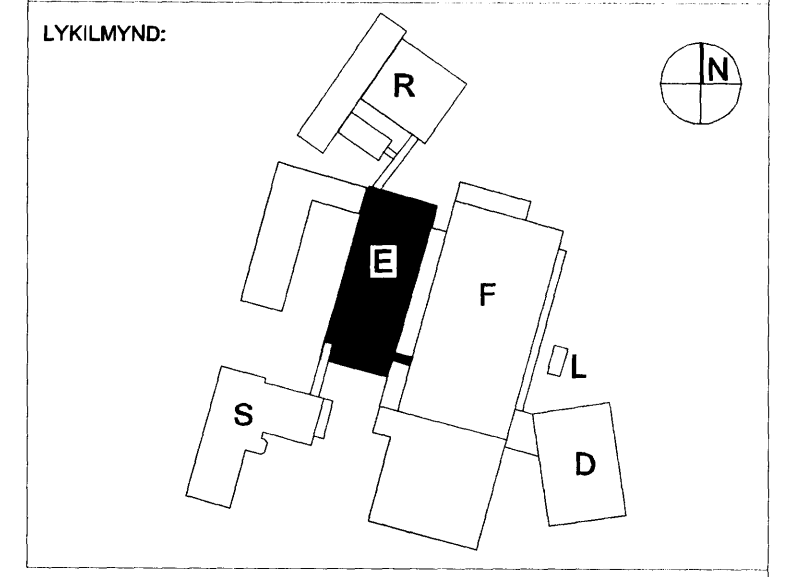

VERKKAUPI:

actavis
 REYKJAVÍKURVEGUR 78.
 BYGGINGARHLUTI: E-BYGGING
 VERKTEIKNINGAR

SNID CC OG E-E
 VERK: ACTA 0933 DAGES: 28.05.2010
 KVAFI: 1:50 TEIKNAD: JPP
 SKRÁ: 0933-A-Útill og snið.dwg

ÚTI INNI
ARKITEKTAR
 ÞINGHOLTSTRÆTI 27 101 REYKJAVÍK
 Símar 552 7660 & 562 7660 FAX 552 7661
 NETFANG: ut@ul.is
 VEFANG: http://www.ul.is
 BALDUR Ó. SVAVARSSON ARKITEKTAR FAI
 120357-5149
 JÓN ÞÓR ÞORVALDSSON ARKITEKTAR FAI
 021256-7579
 TEIKNINGANR: **A-E-207** BREYTING: **B**