
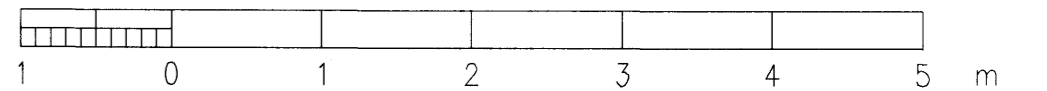
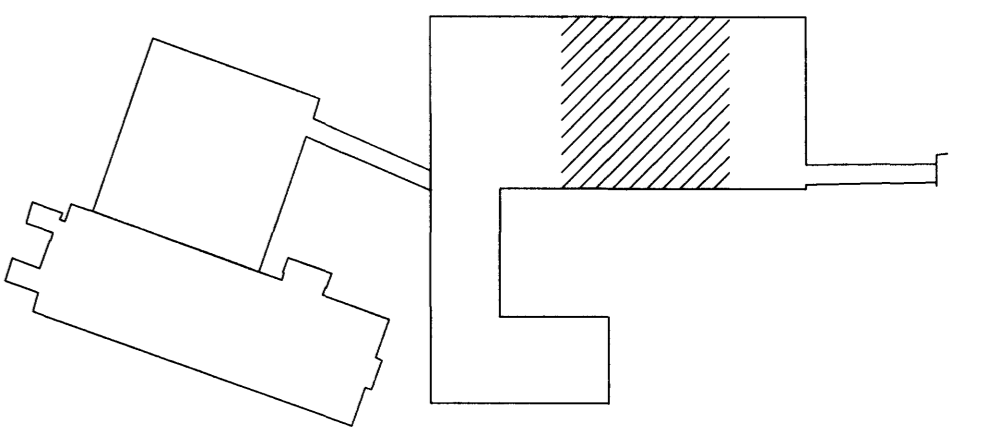
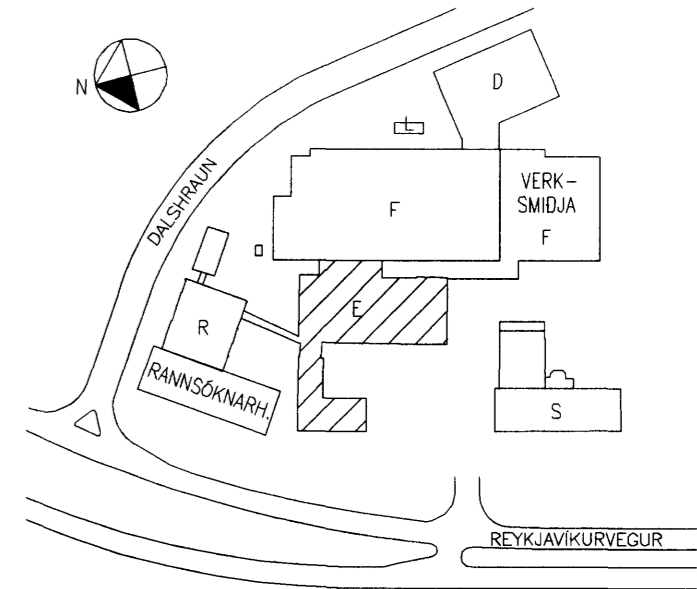


1 2 3 4 5 6 7 8 9 10 11 12

F.h. VERKÍS Eirgur K. Þorvaldsson 240751-2679
 Samþykkt þann
24 JUN 2010
 Byggingafullgáning í Hafnarfréði
 F.h. Sigurðs Steinar Jónsson

ÚTI INNI
 A R K I T E K T A R
 Jón Þór Þorvaldsson AÍ, FSSA
 Kt. 021256 7579

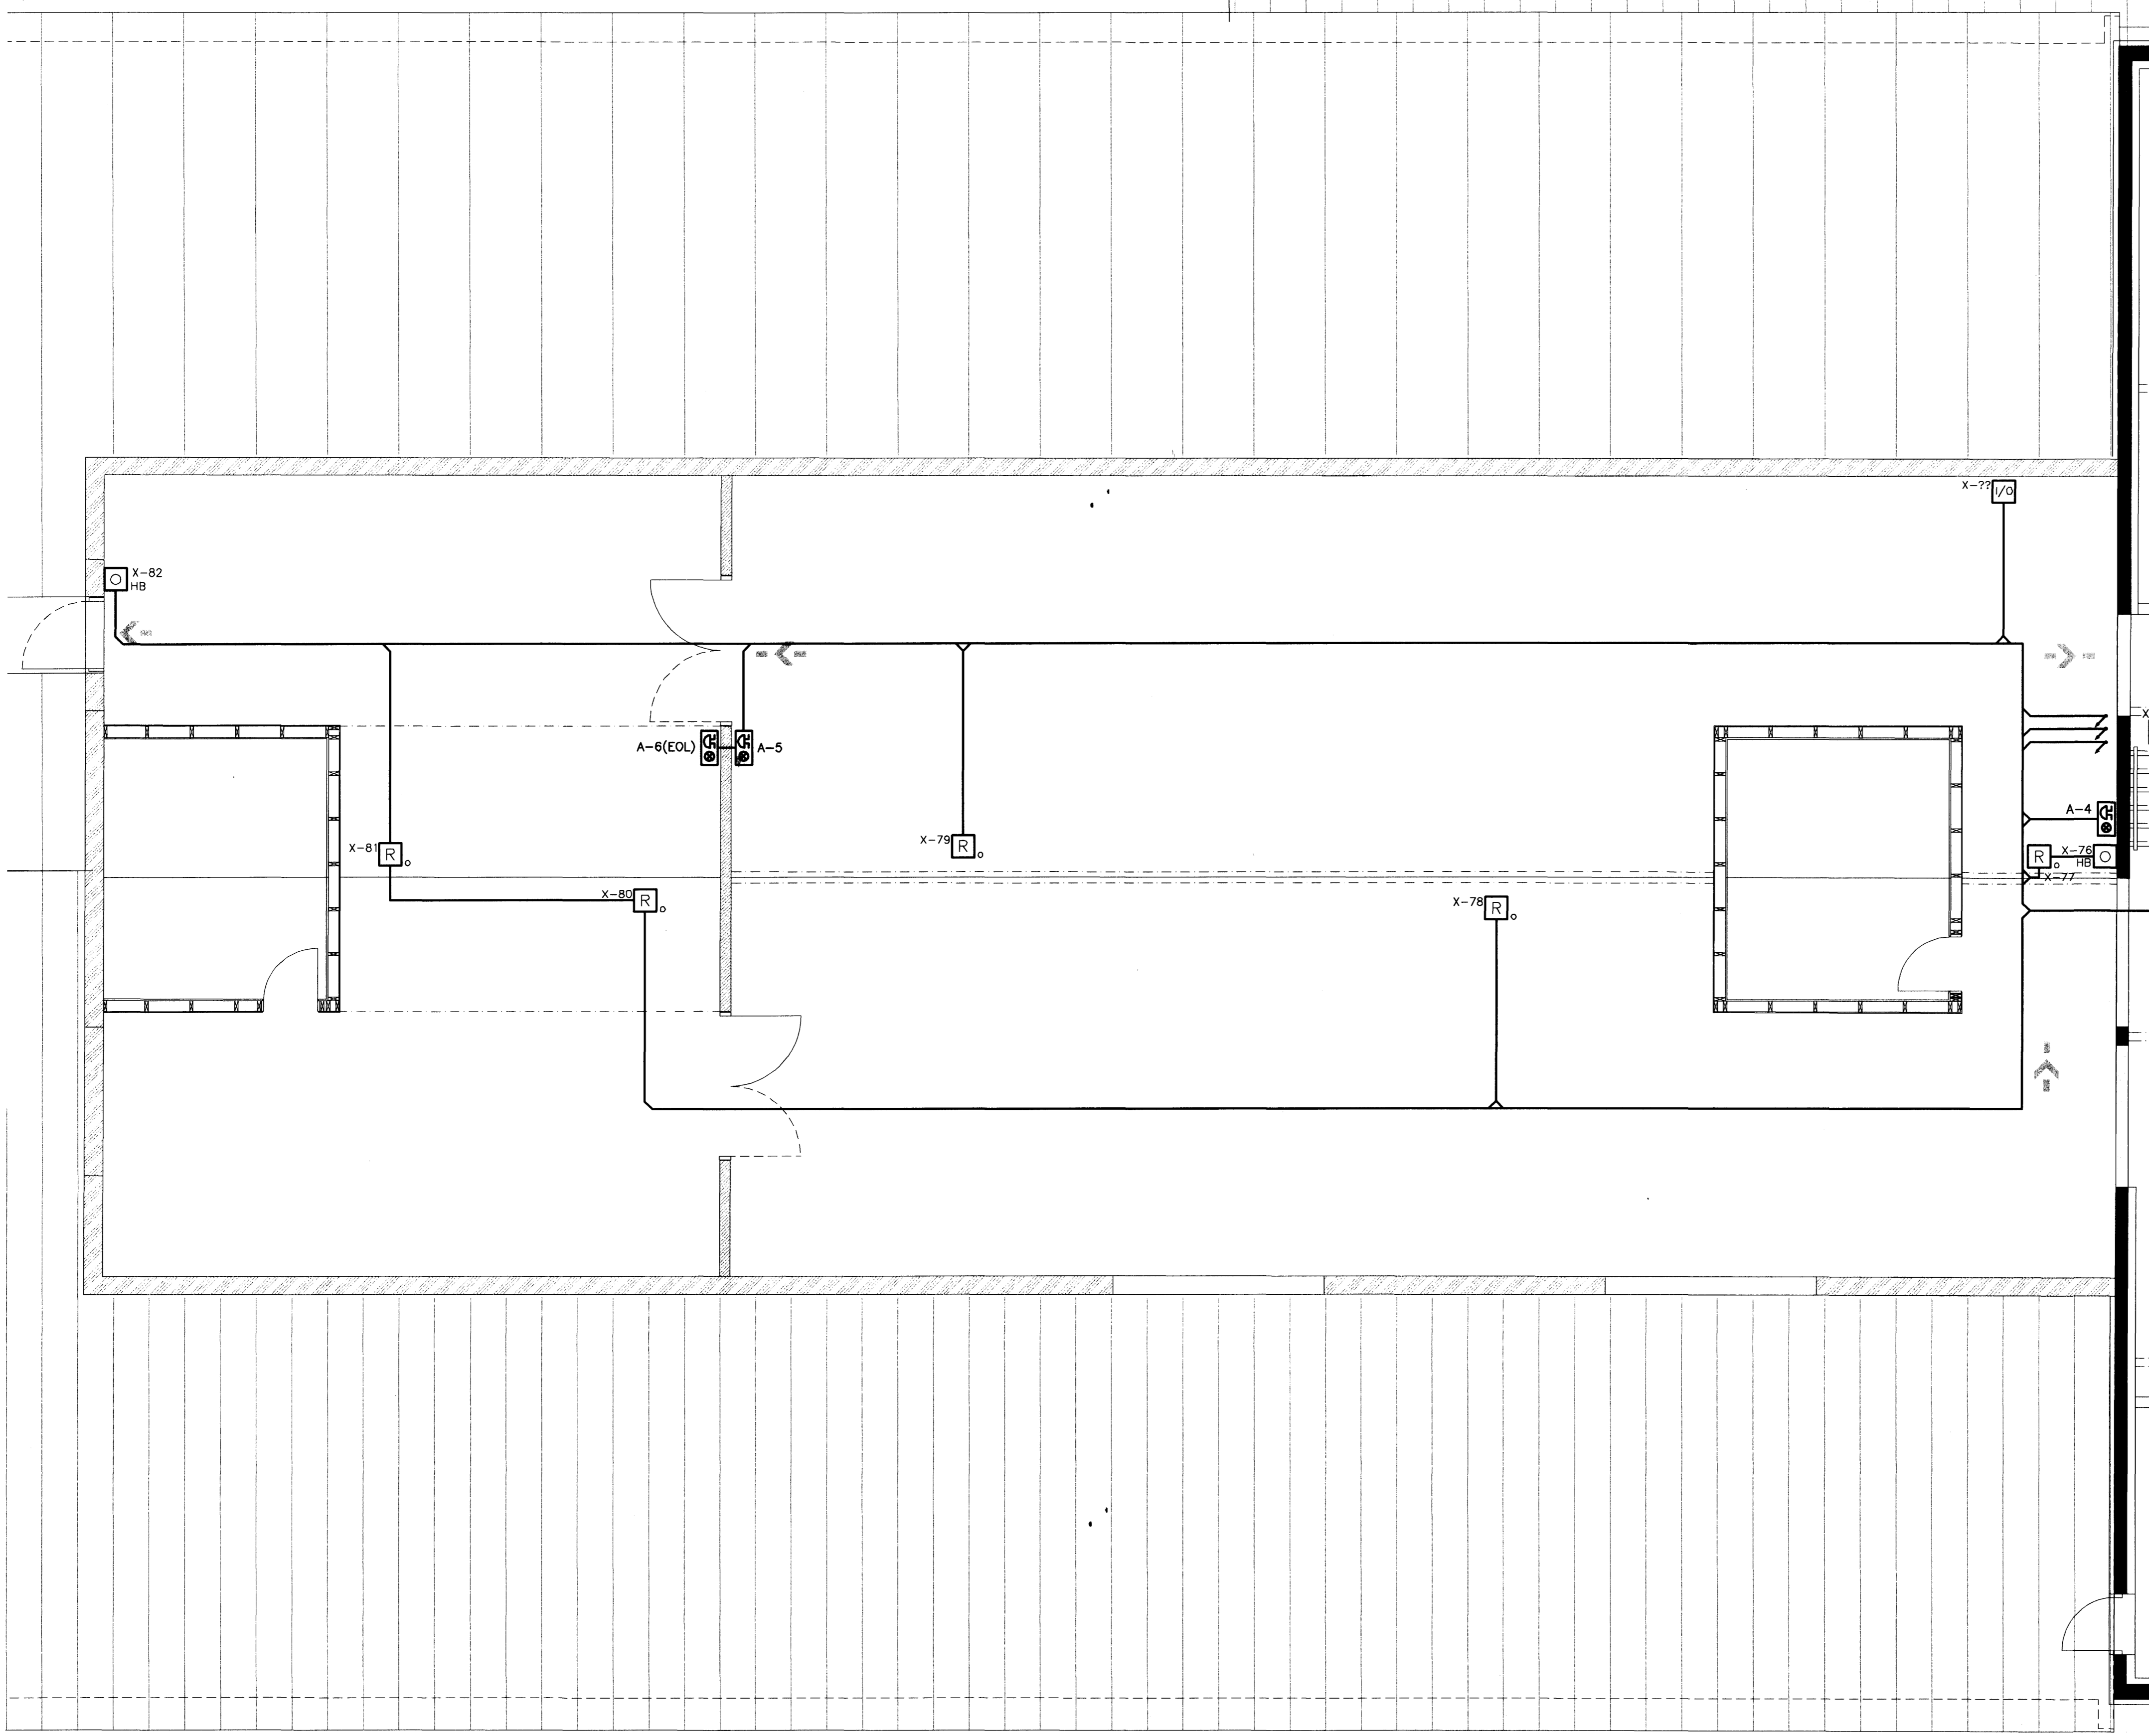

		SAMÞYKKT:	REYKJAVÍKURVEGUR 78, HFJ. 2. HÆÐ, E-HÚS BRUNAVÍÐVÖRUNARKERFI GRUNNTEIKNING =64
		2010-06-18 VERKTEIKNING RÖJ BIS ÞGH EKP	
REFERENCE	IS1E-E64-02.02	www.verkis.is - sími: +354 422 8000	VERKFRANG 97001 TEIKNING 64.5.E202

© Öll rétt og öðrum teikningum, að hluta eða í heild er höfð skriflegu leyfi höfundar