

SKÝRINGAR:


Gífsveggir:

 Veggjagerð A, 147 mm.


Útveggir:

 Stálklæddur útveggur tækniklefa.

HK = Hrákóti á steypit gólf
 FK = Frágenginn kóti gólfs
 NB = Kóti í neðri brún ops
 EB = Kóti í efri brún ops
 NF = Niðurfali
 BSL = Brunaslanga

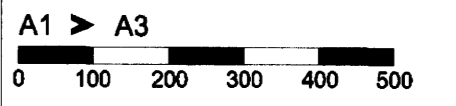

C:
 B:
 A:
 BREYTINGAR: _____ DAGS: _____

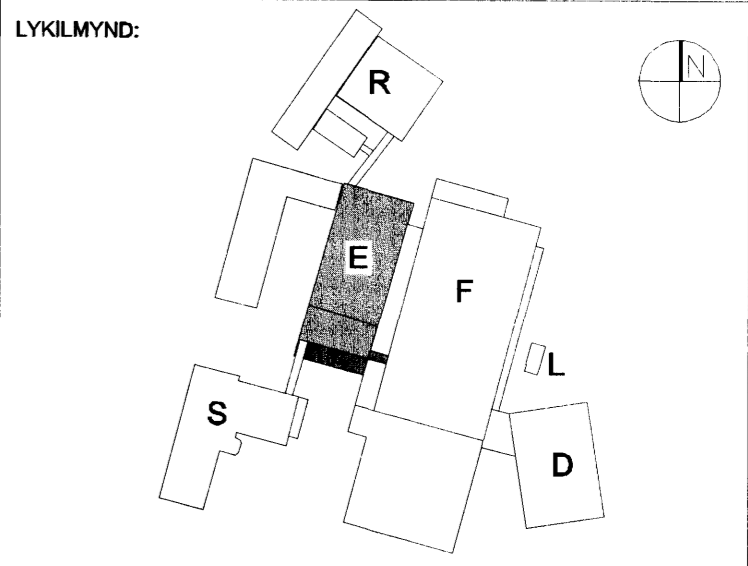

VERKKAUPLI:


 REYKJAVÍKURVEGUR 78.
 BYGGINGARHLUTI: E-BYGGING

VERKTEIKNING
 GRUNNMYND 2. HÆÐAR
 BLÁD 1 AF 2

VERK: ACTA 0933 DAGS: 02.05.2010
 KVARNI: 1:50 TEIKNAD: OB
 SKRÁ: 0933-E-204-205.dwg

ÚTI INNI
ARKITEKTAR

ÞINGHOLTSTRÆTI 27 101 REYKJAVÍK
 Símar 552 7660 & 562 7660 FAX 552 7661
 Netfang u@uti.is
 Veffang <http://www.uti.is>
 BALDUR Ó. SVAVARSSON ARKITEKTAR FAI
 120357-5149
 JÓN ÞÓR ÞORVALDSSON ARKITEKTAR FAI
 021256-7579
 TEIKNINGAR: **A-E-204** BREYTING: _____

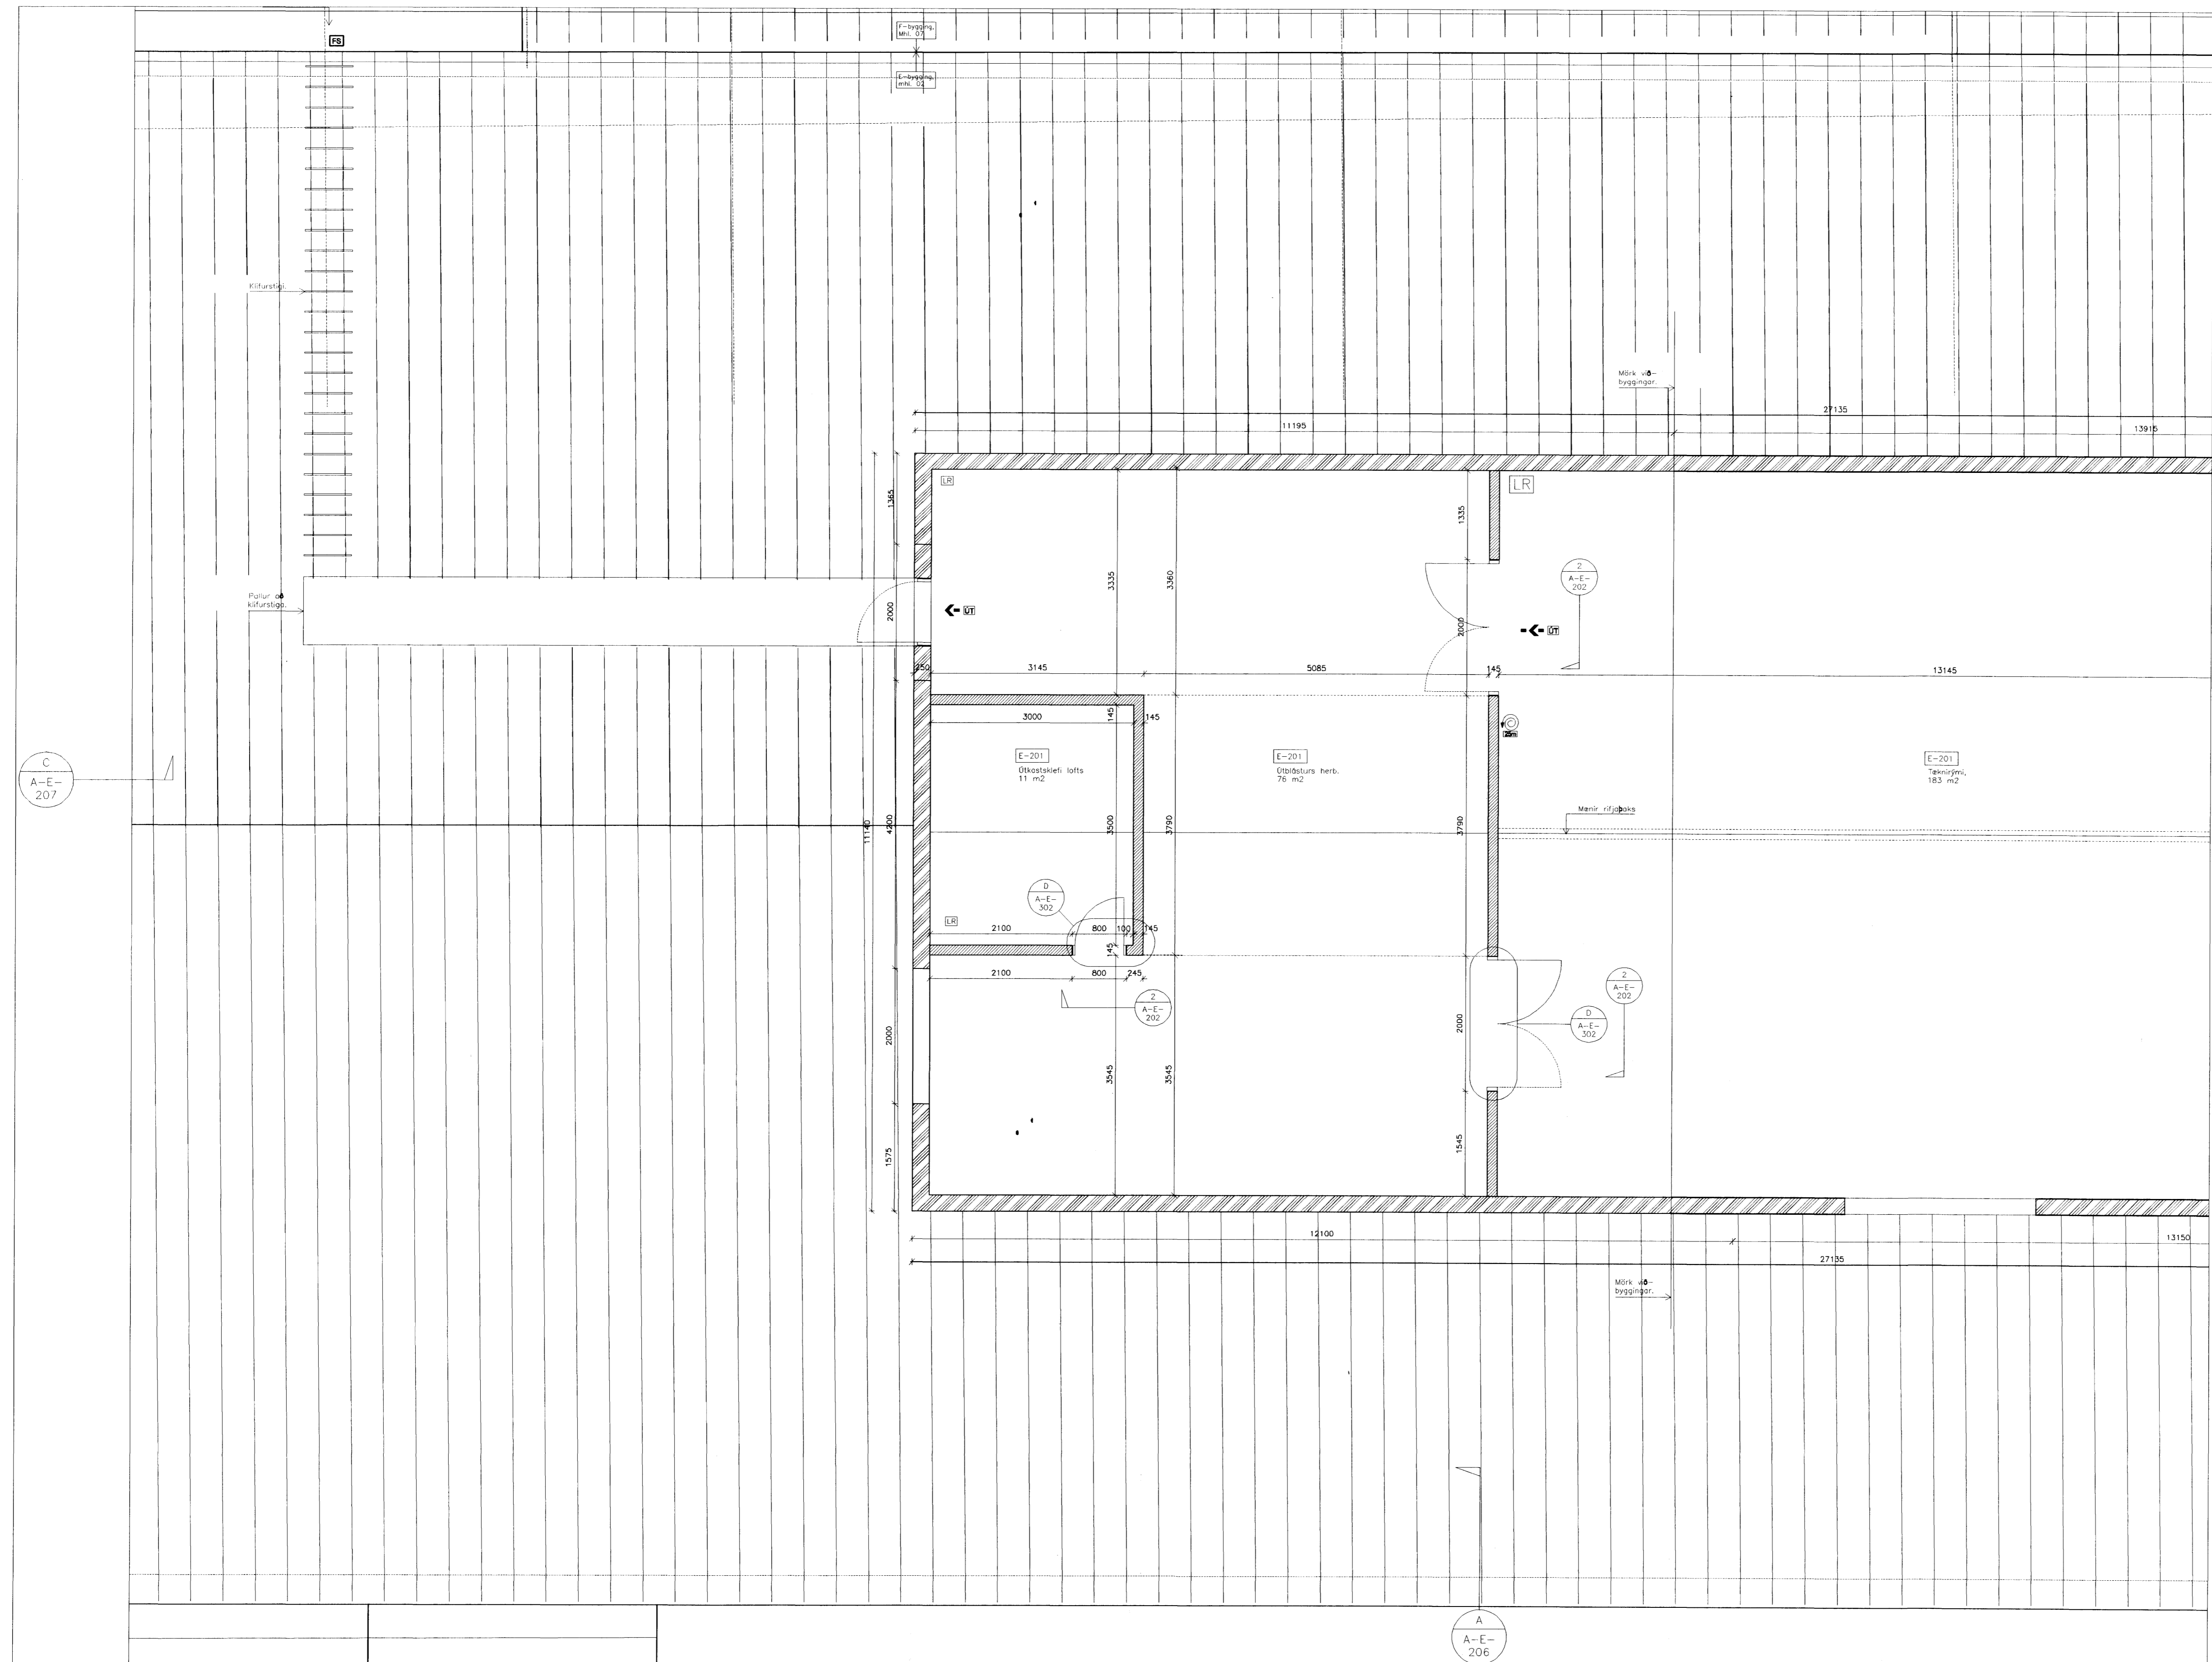

GRUNNMYND 2.HÆÐAR, 1:50