



GRUNNMYND

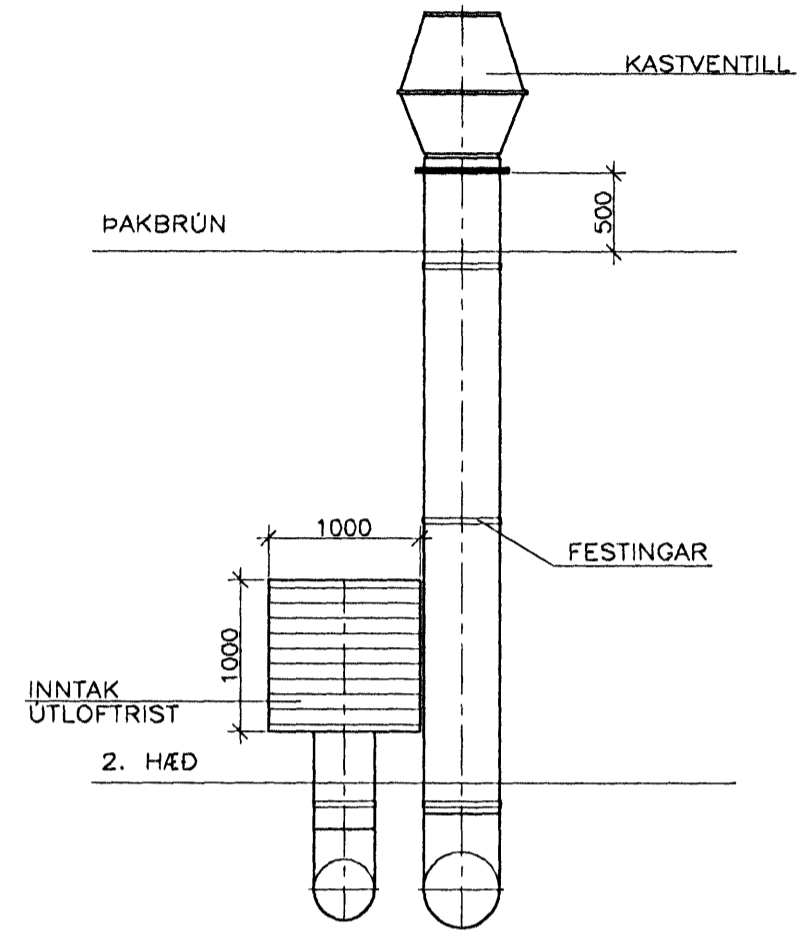

1. HÆÐ

SÉD I STEFNU A

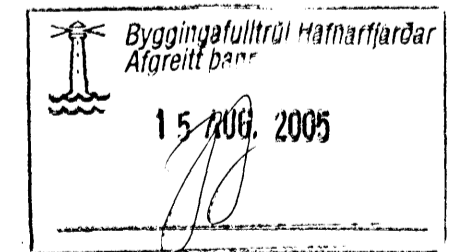

NÝJA  
TEIKNISTOFAN EHF  
SIDUMULA 20  
108 REYKJAVÍK  
SÍMI 568 8899 FAX 568 0868

REYKJAVÍKURVEGUR 62 HAFNARFIRDI  
HAMBORGARABÚLLAN  
LOFTRÁSING GRUNNMYND OG HLIDMYND

VERK NR V-4005  
MÁL 1:50 DAGS 11.08.2005  
TEIKNAD HELGI SIGURDSSON KT. 050442-7999

*Handwritten signature*