


A

B

C

D

E

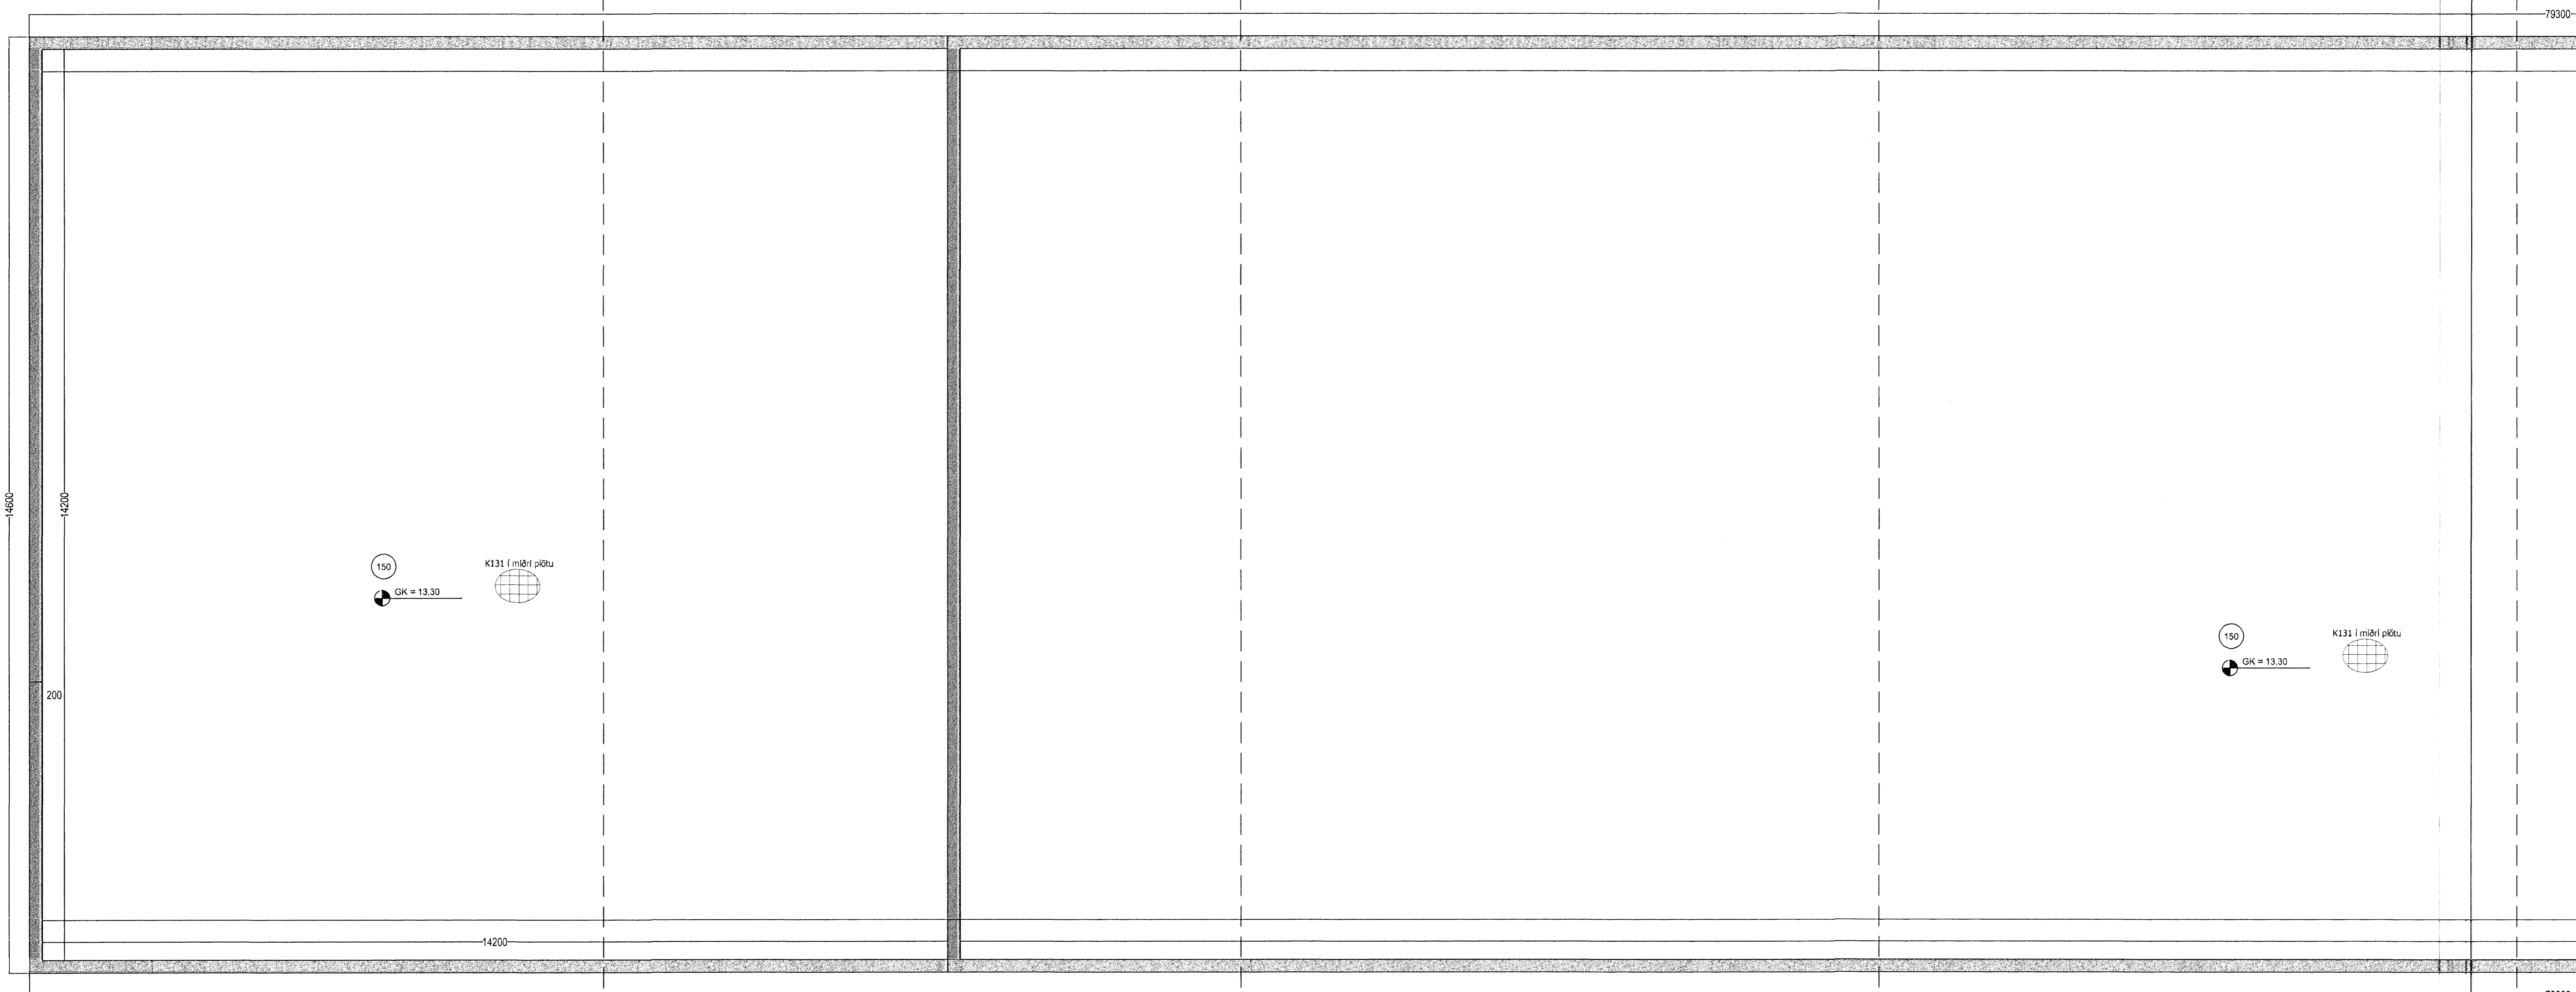


A

B

C

D

E

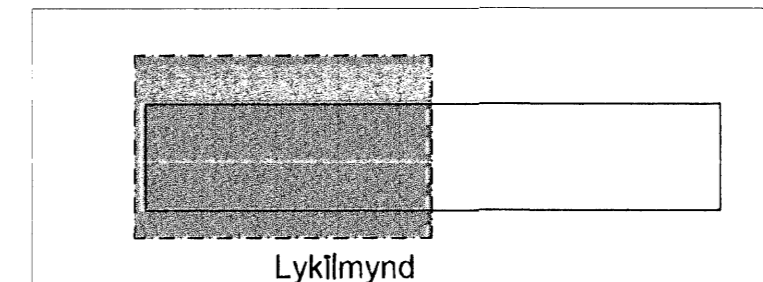

Lykilmynd

27. JULI 2007

Sjá skýringar á B110

Verkfæðistofan Höfn Bolholti 6, 105 Reykjavík Sími: 492 9079 Faxi: 492 9079	Dátum: 19.07.05 Skala: 1:50	Möhella ehf Sökkjar Grunnmynd Hús b	Möhella 4b Hfm B101 05-115
	Útvefingarmannur: Benedikt Grétar Ásmundsson Tilkvefingarmannur: Benedikt Grétar Ásmundsson	Tilkvefingarmannur:	Tilkvefingarmannur: