


A

B

C

D

E

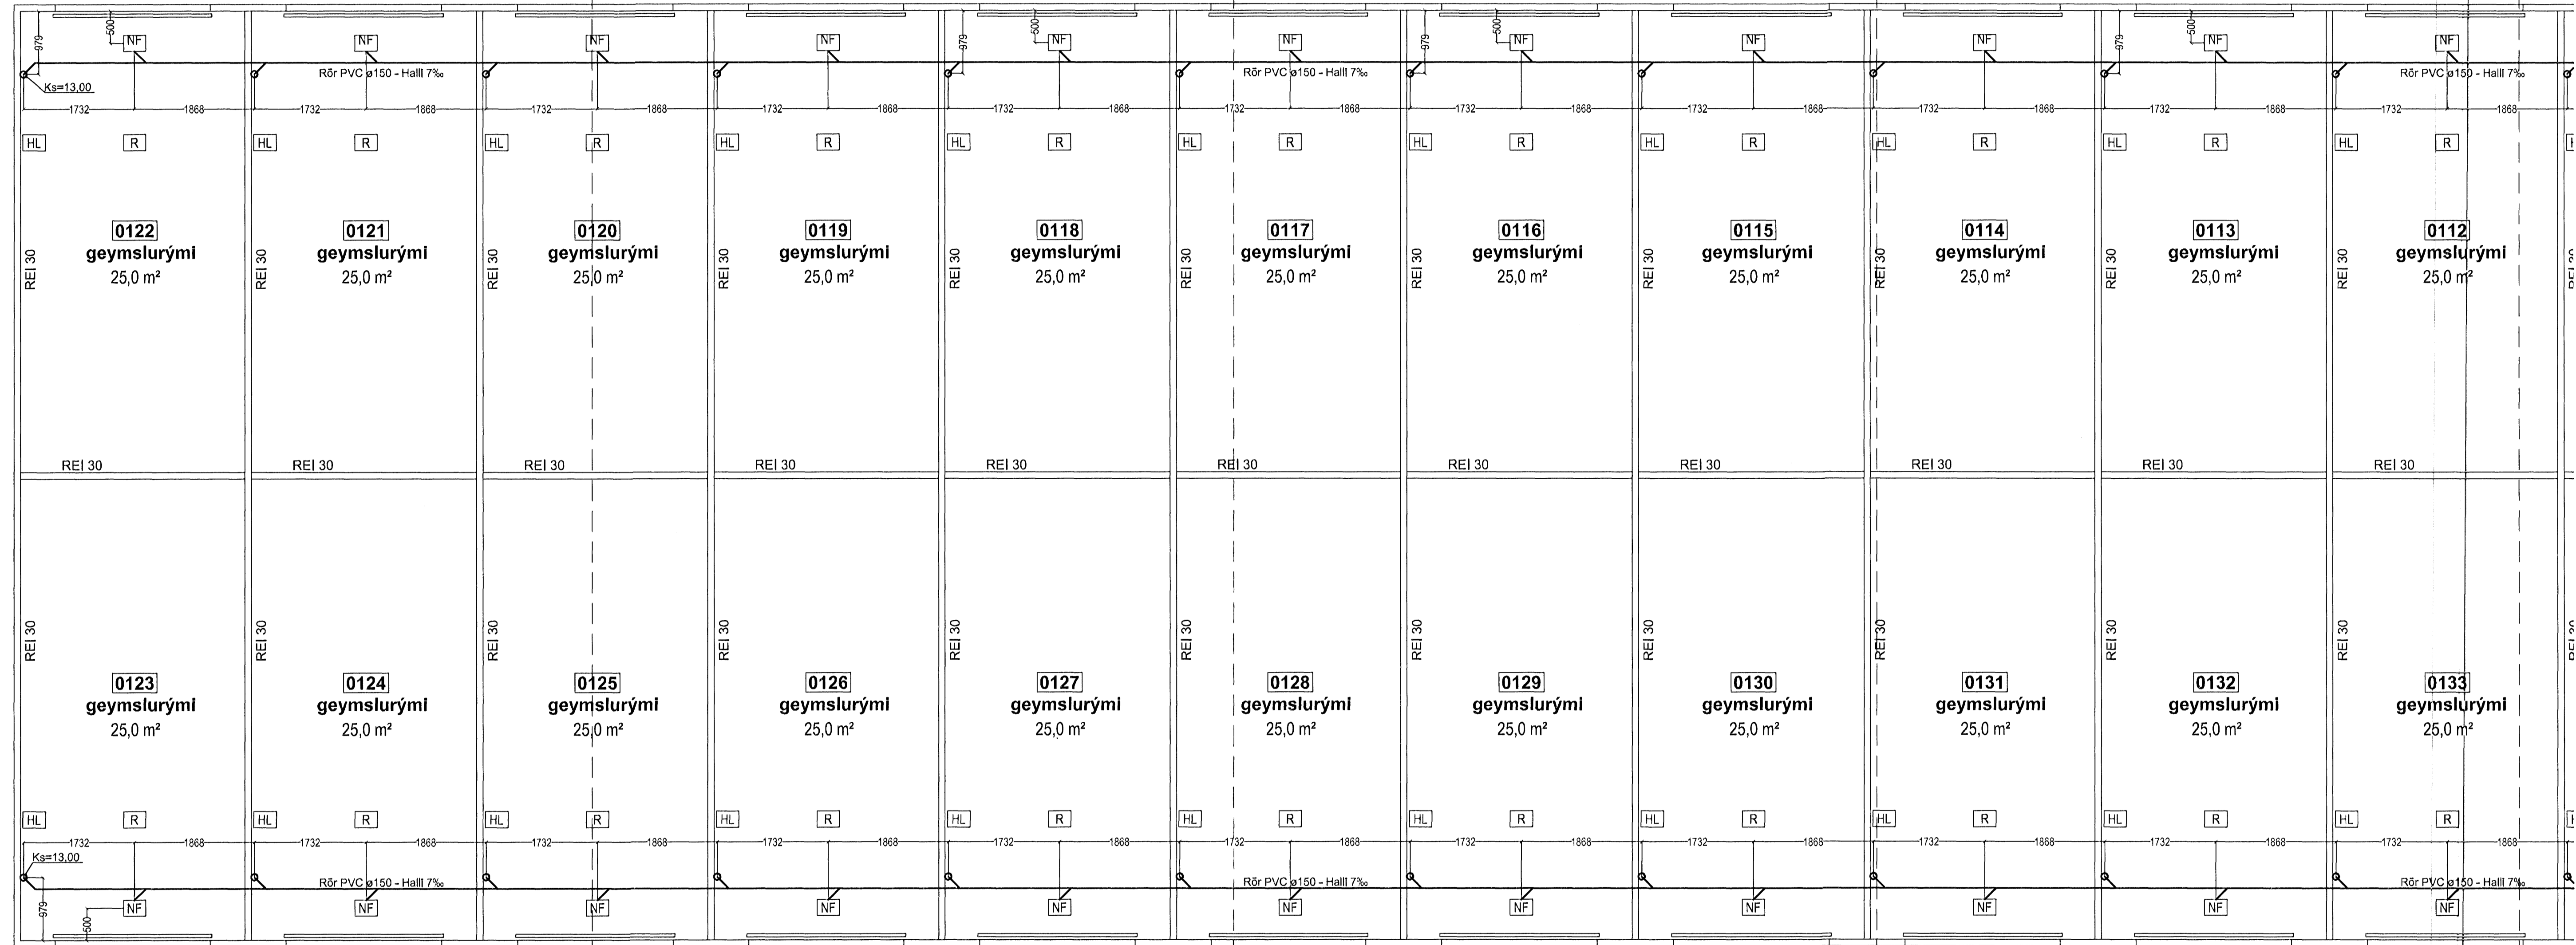


A

B

C

D

E

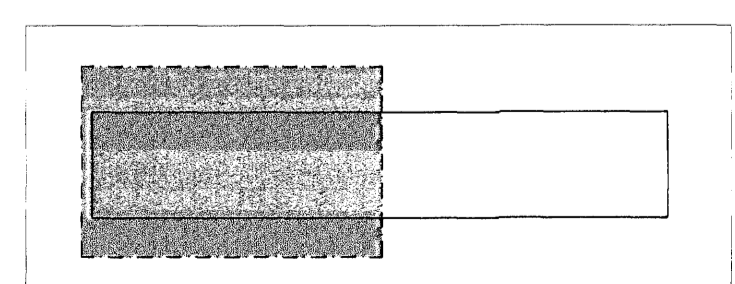

Lyklmynd

27. JULI 2005

Sjá skýringar á P203

	Verkfæðistofan Höfn	Möhella ehf	Möhella 4b Hfn			
	Baháttí 6, 108 Reykjavík Stjórnun og byggingarverkefni Sími: 59233-2571	19.07.05 1:50	Grunnlaginn Grunnmynd Hús b			