

SNEIÐING 9-8  
204


SNEIÐING 5-6  
204

D


C

B

A

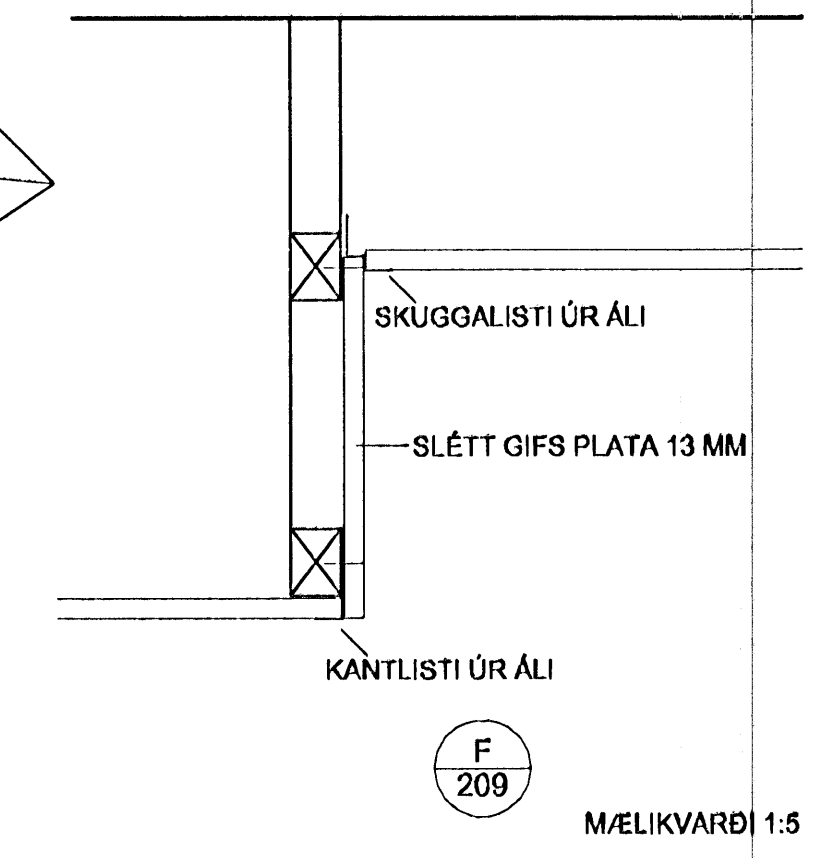

MÆLIKVARÐI 1:5

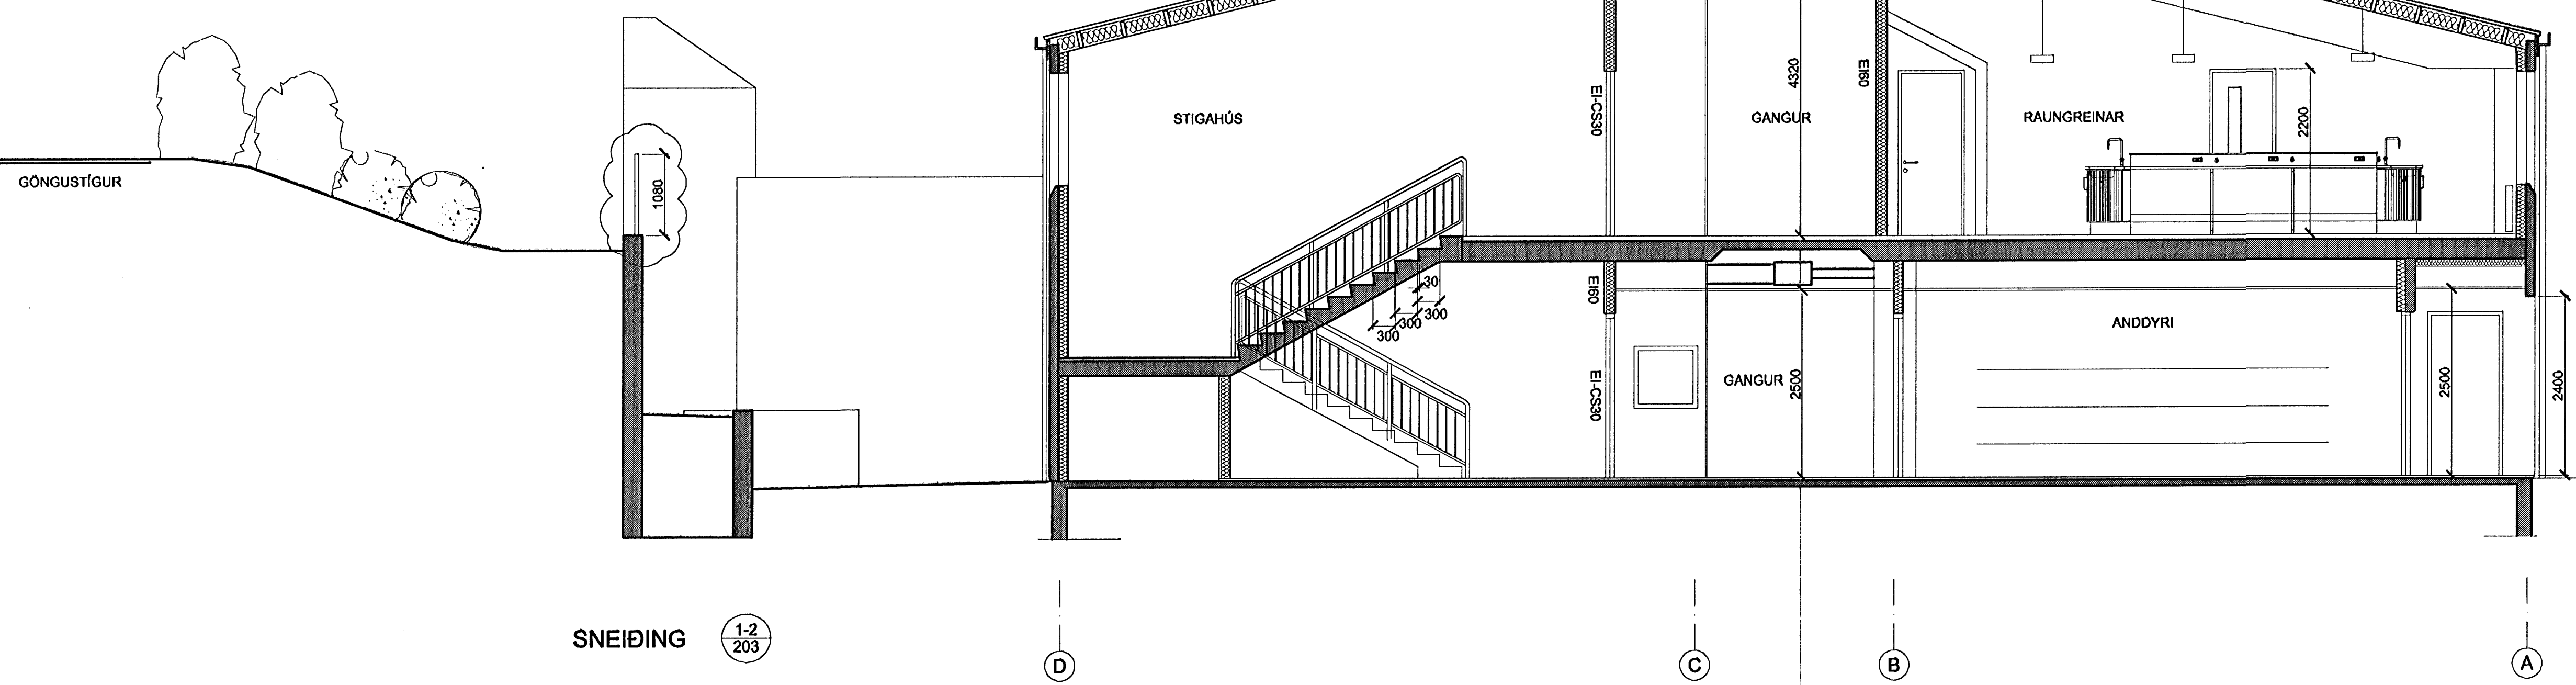

SNEIÐING 1-2  
203

D

C

B

A

26. AUG. **VINNUTEIKNING**

DAÐSETNING	BREYTING	SAMBÝRKT
10.1.2005	A LOFTINNTAK, STÖÐV.	GG
17.1.2005	B MÁL A STIGA	GG
18.1.2005	C EINANGRUN VÍÐ INNGANG	GG
18.8.2005	D ÖRYGGISGIRÐING	GG

STADUR:  
**AKURHOLT 1  
HAFNARFJÖRÐUR**

VERK:  
**HVALEYRARRSKÓLI 4.ÁFANGI**

TEIKNING:  
SNEIÐING

VERKNR:	MÆLIKVARÐI:	TEIKN.NR.:
324c	1:50	209
	TEIKNAD:	
	15.11.2004	SSP

**ARKITEKTASTOFAN ehf.**  
Ormar Þór Guðmundsson og Örnólfur Hall

Borgartún 17 IS-105 Reykjavík Sími 562 6833 Fax 562 6835  
arkitektastofan@arkitektastofan.is www.arkitektastofan.is

