



SUÐVESTUR

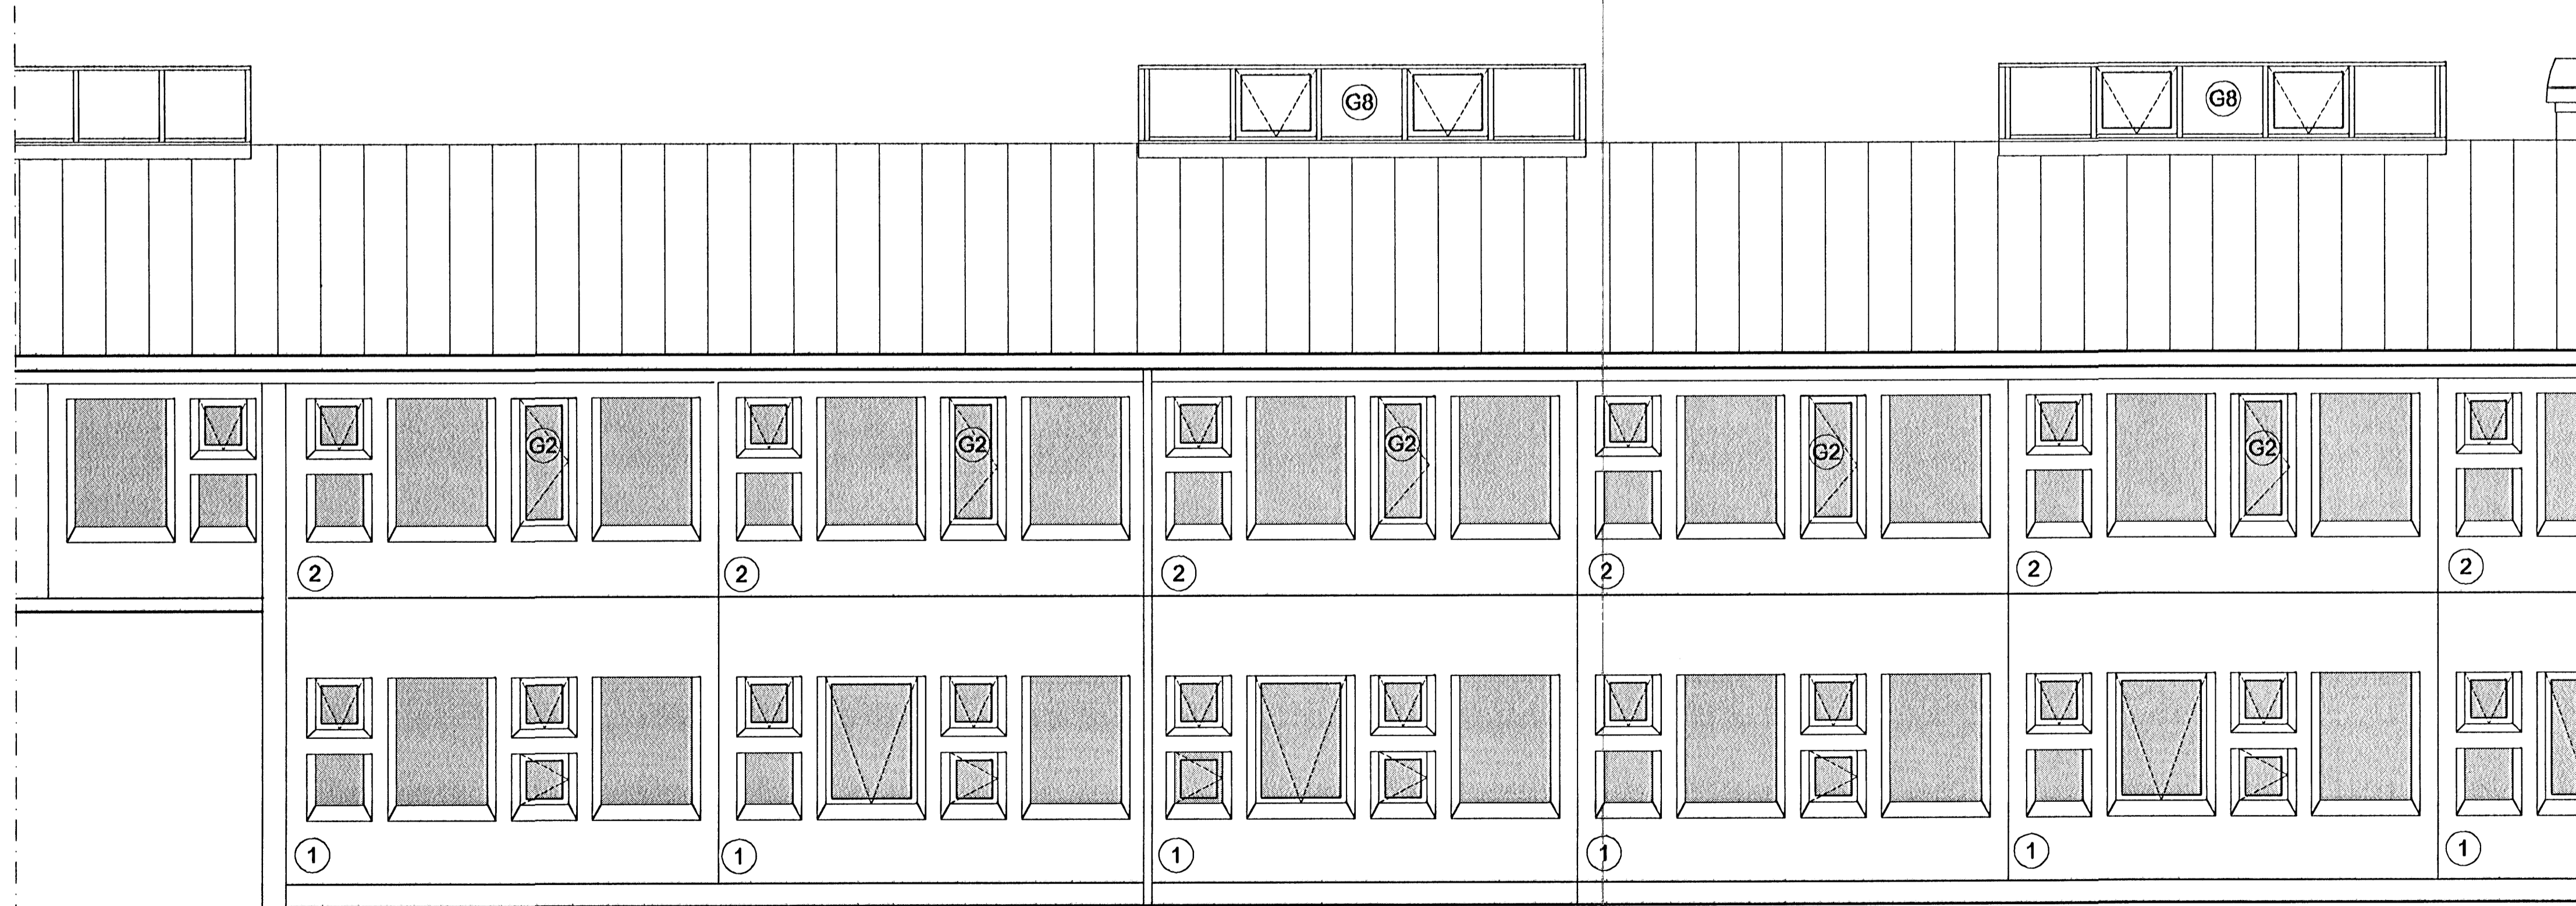

NORÐAUSTUR

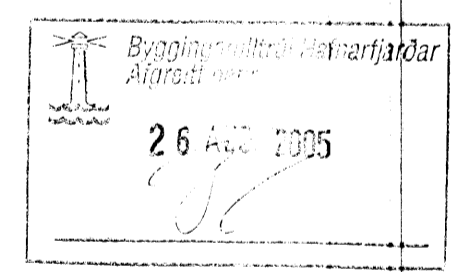

VINNUTEIKNING

ÞAGSETNING	BREYTING	SAMÞYKKT
13.5.2005	A BRUNAOP FÆRÐ	OPG
	B	
	C	
	D	

STADUR:
AKURHOLT 1
HAFNARFJÖRÐUR
VERK:
HVALEYRARRSKÓLI 4.ÁFANGI

TEIKNING:
ÚTLIT

VEIKN.NR.	MÆLIKVARÐI:	TEIKN.NR.
324c	1:50	221
	TEIKNAD:	
	15.11.2004	SSP ÖH

ARKITEKTASTOFAN ehf. 
Ormar Þór Guðmundsson og Örnólfur Hall
Borgartún 17 IS-105 Reykjavík Sími 562 6833 Fax 562 6835
arkitektastofan@arkitektastofan.is www.arkitektastofan.is

