
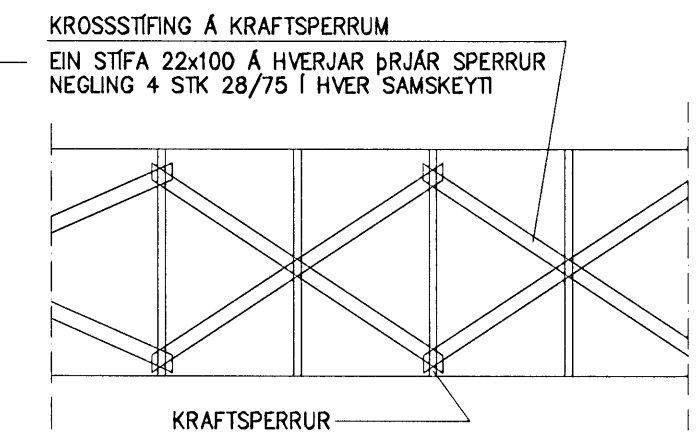


Byggingarstærðir
Alfredi Hann
13 FEB 2008
VPS

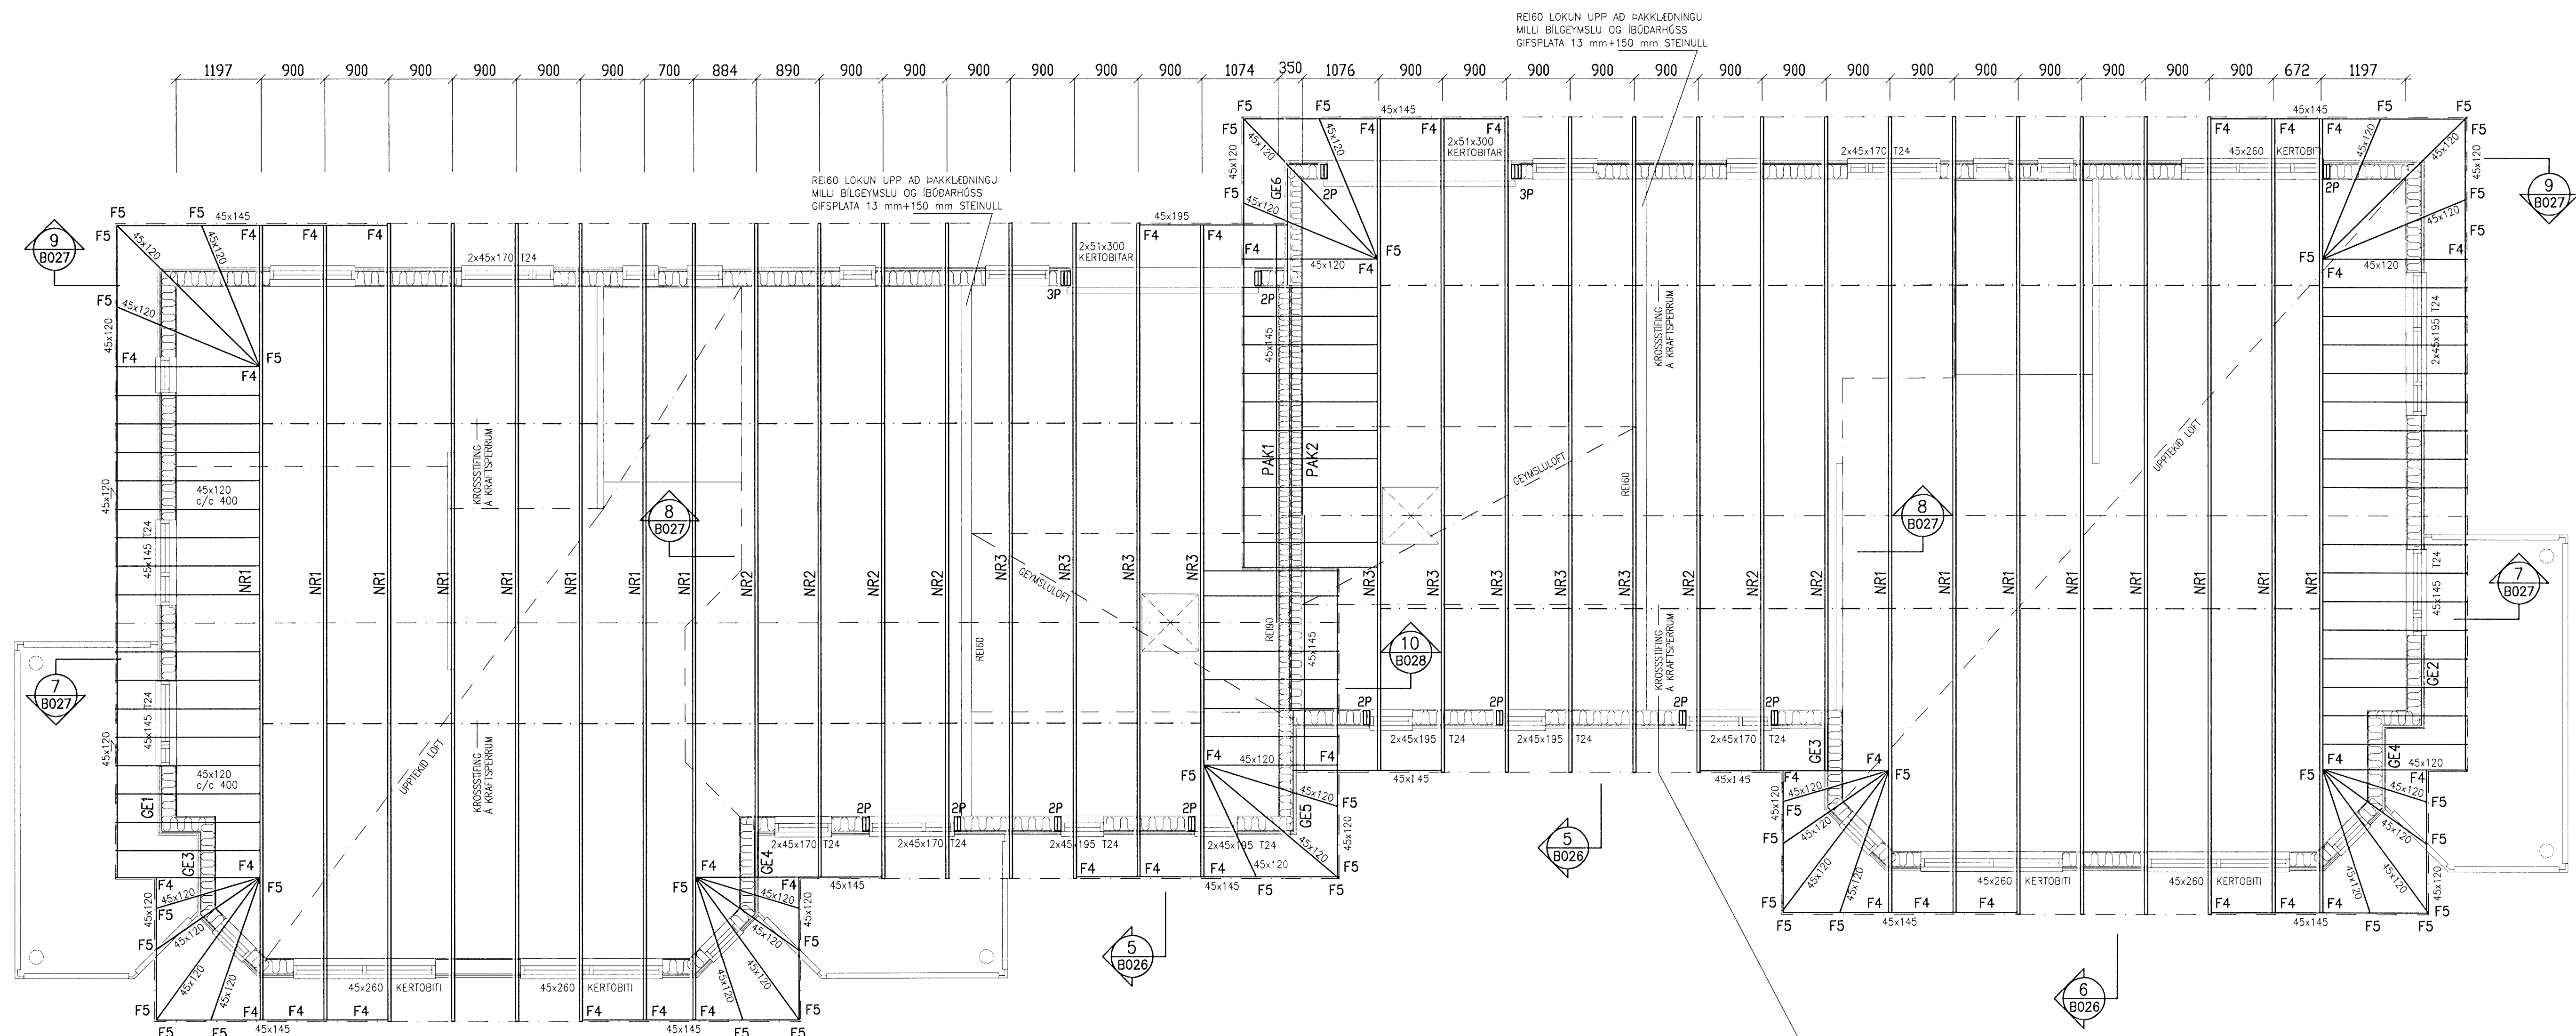

FESTINGAR
F2 : BMF 90 VINKILL, N. 2x6 STK 40/40
F3 : SKRÖFUR 2 STK M5x100

NR.	DAGS.	BREYTING	NR.	DAGS.	BREYTING

SKÝRINGAR
ALLAR MÁLSETNINGAR ERU Í MILLIMETURUM
EKKI SKAL MÆLA UPP AF TEIKNINGUM
SPERRUTEIKNINGAR SJÁ TEIKN B022 OG B023
GAFLIENINGAR SJÁ TEIKN B024 OG B025
SNID SJÁ TEIKN B026, B027 OG B028
2P : 2 STK VEGGSTODIR 45x195 mm

FJÓLUÁS 12 - 14
220 HAFNARFJÖRÐUR

KLÖPP ARKITEKTAR-VERKFRÉÐINGAR EHF
NETHYL 2E, PÓSTHÓLF 10050, 130 REYKJAVÍK
SÍMI 577 2277, 699 7747 - klopp@simnet.is

HEITI TEIKN. BURÐARÞOL SPERRUPLAN			
MÆLIKVARDI	1:50	DAGS.	DES 2007
TEIKNING	B 021	VERK	V 06-401
BREYTING		YFIRFARID	S.E.

13/12'07
SEMUNDUR EIRIKSSON 261249-2949

