
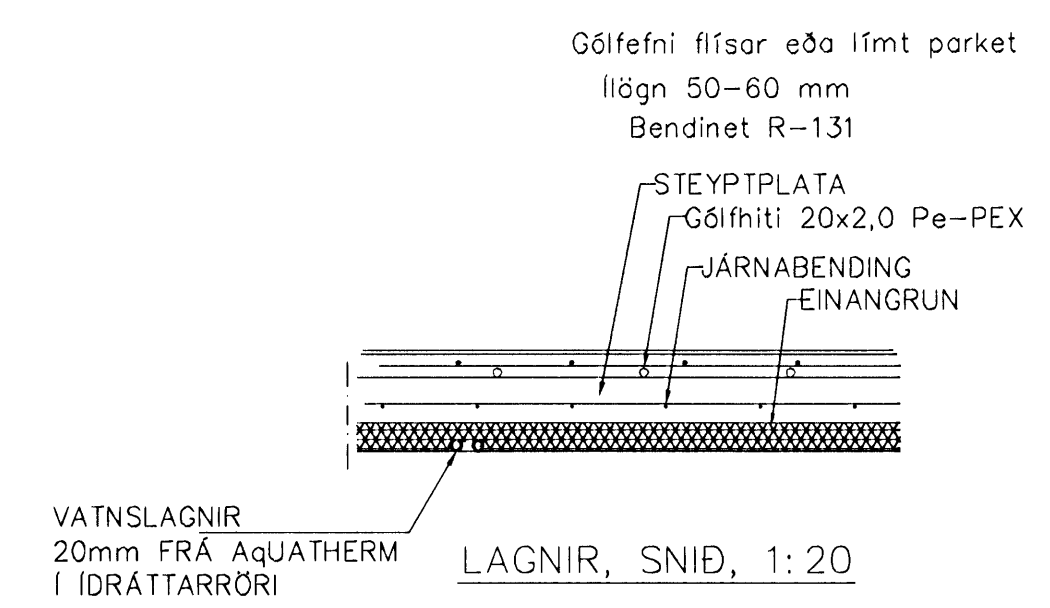


Plötu- og hönnunarskema  
 1. FEB 2008  
 G.H.

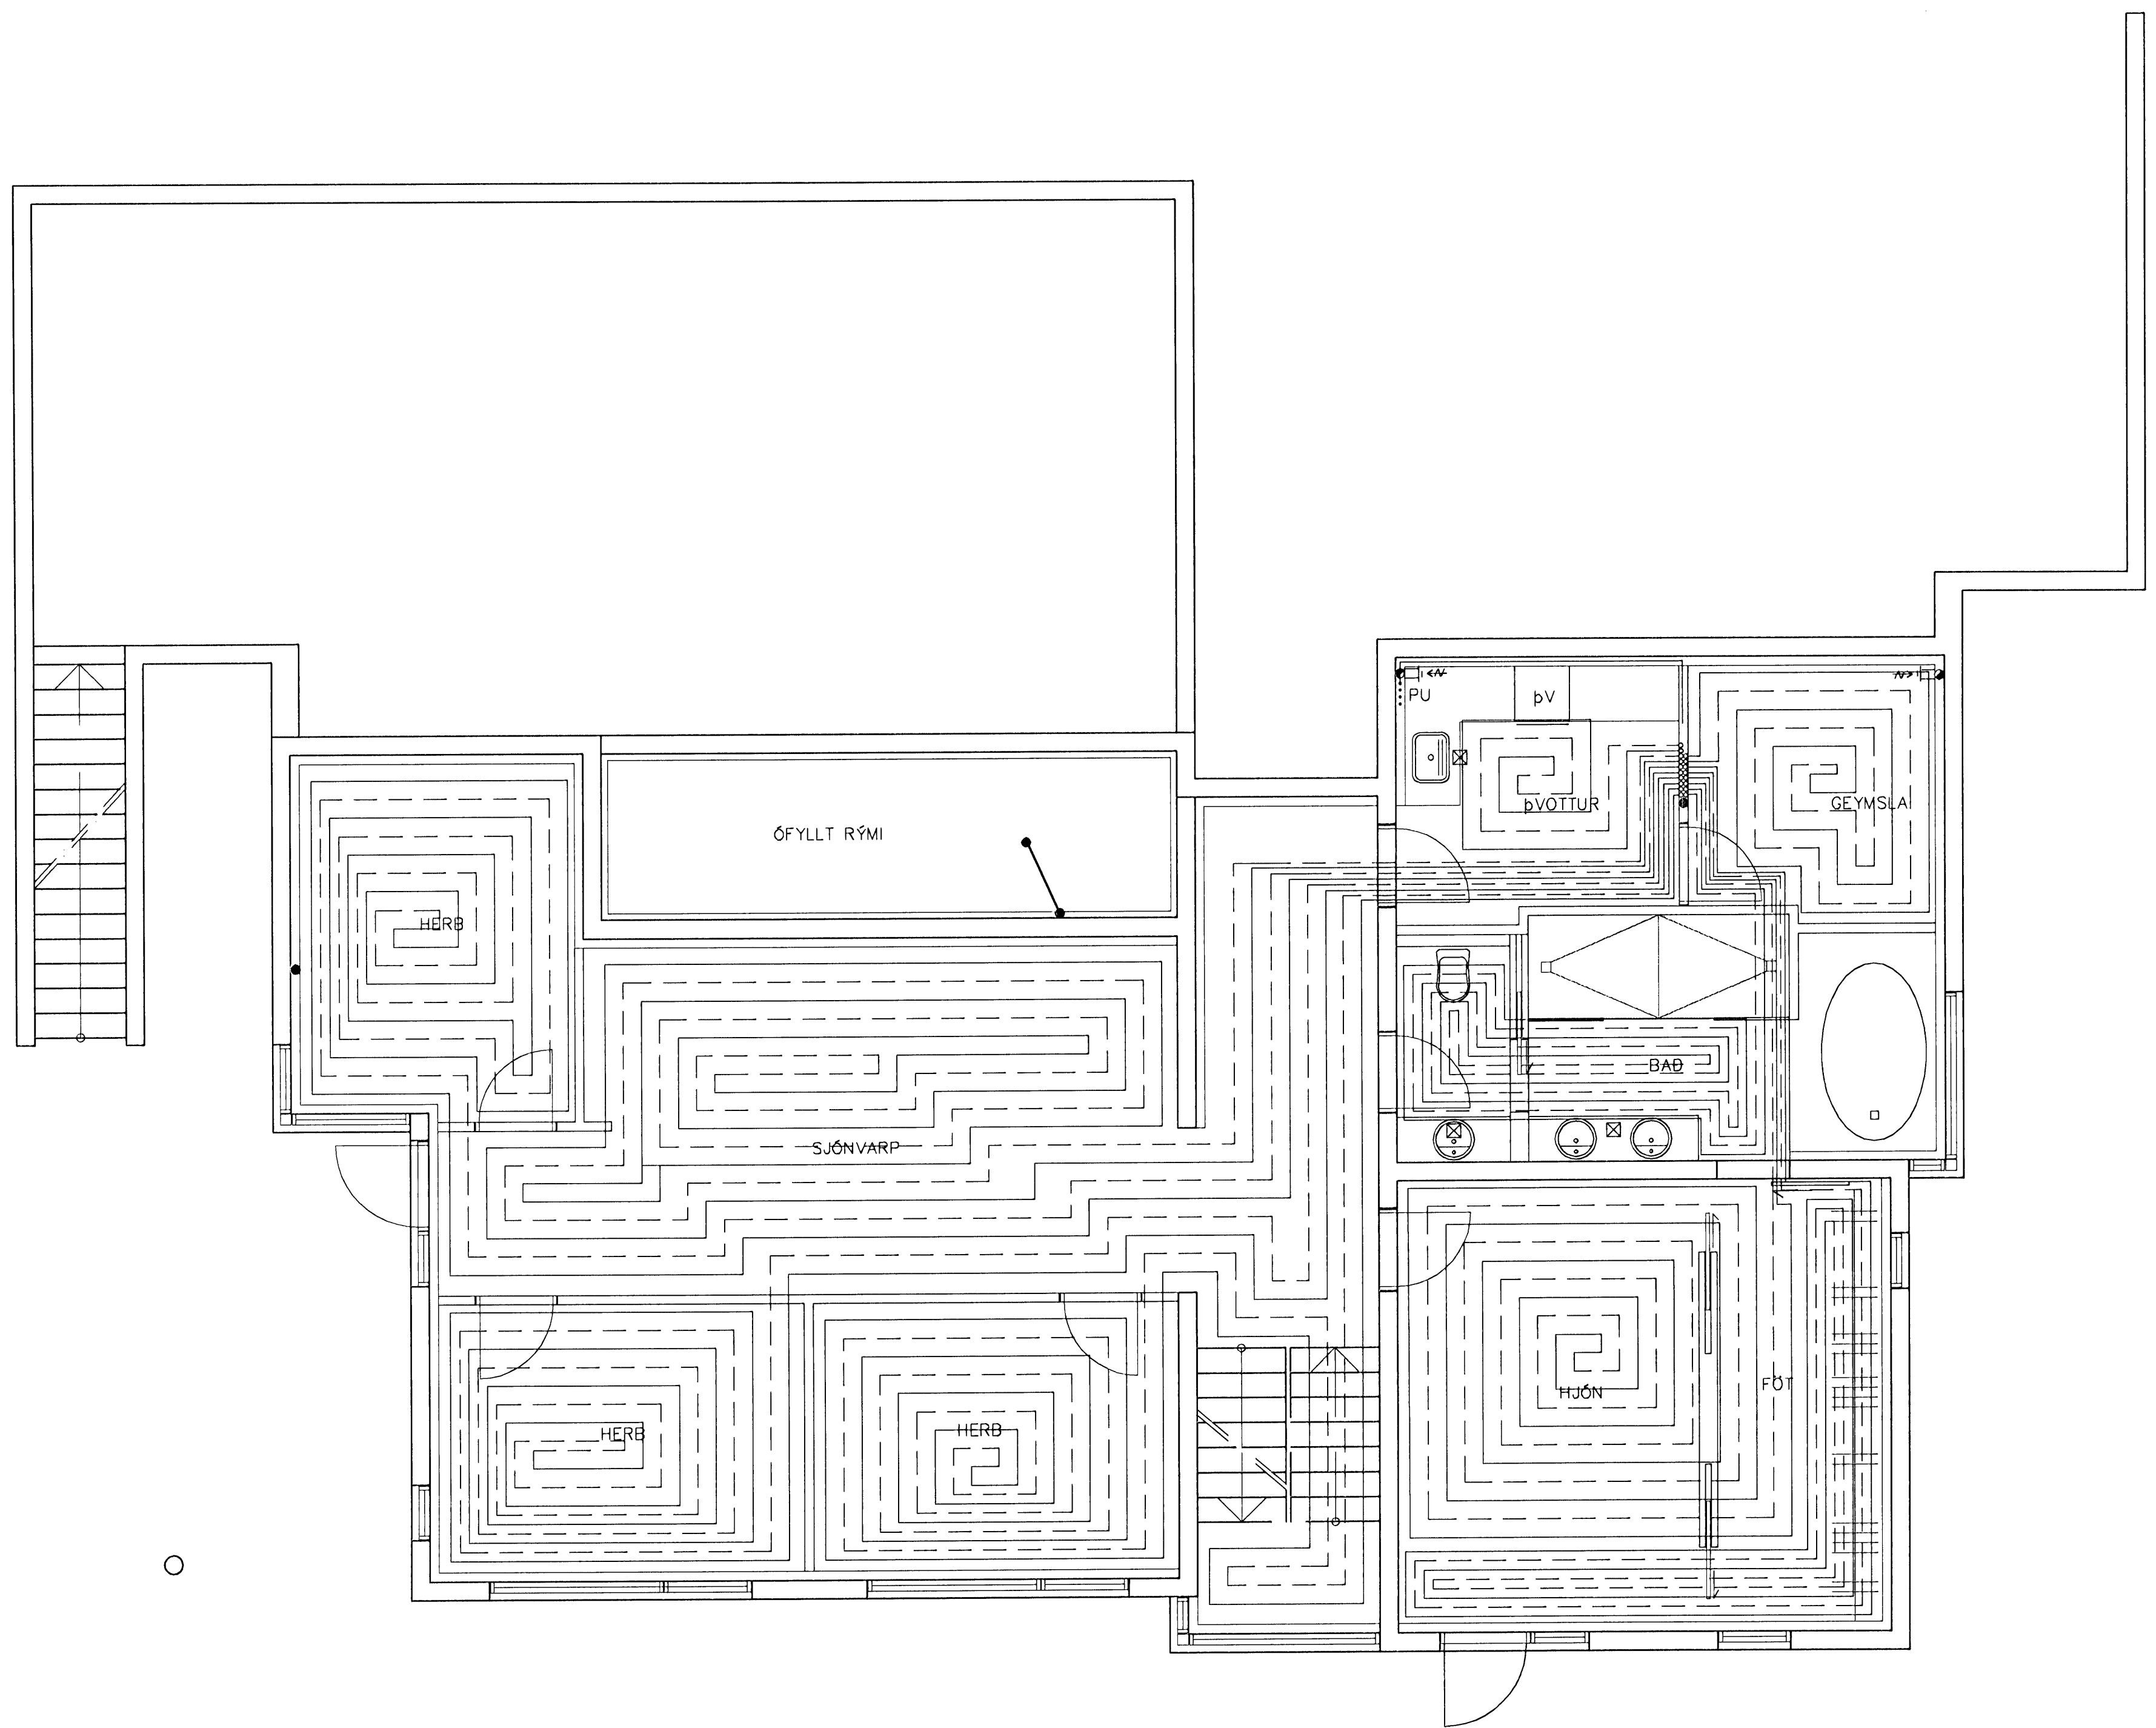

GRUNNMYND 1 HÆÐAR 1:50

GÓLFHITALAGNIR  
 20x2.5 Pe-PEX c/c100 OG 200  
 SJÁ SNID

| Br. | Dags. | Eðli breytinga | Sign |
|-----|-------|----------------|------|
|     |       |                |      |

|  |  |  |  |
|--|--|--|--|
| <b>HLÍÐARÁS 12<br/>         HAFNARFIRÐI</b><br>GÓLFHITALAGNIR 1 HÆÐAR  |  |  |  |
| MKV. 1:50 1:20   |  |  |  |
| DAGS. OKT. 2007  |  |  |  |
| VERK NR. 2706  |  |  |  |
| TEIKN. NR. 2-03  |  |  |  |
| HANNAD SIG. ÞORLEIFSS. KT. 241148-3009   |  |  |  |
| TEIKNAD G.H.   |  |  |  |
| YFIRFARIÐ  |  |  |  |
| <b>TEIKNIÞJÓNUSTA</b> SIGURÐAR ÞORLEIFSSONAR ehf<br>STRANDGÖTU 11 220 HAFNARFIRÐI<br>Sími 555-4255 FAX 565-2875<br>E-mail tsth@simnet.is |  |  |  |

*Sig. Þorleifsson*