


Byggingarlausnir
 14 FEB 2008
 VBS

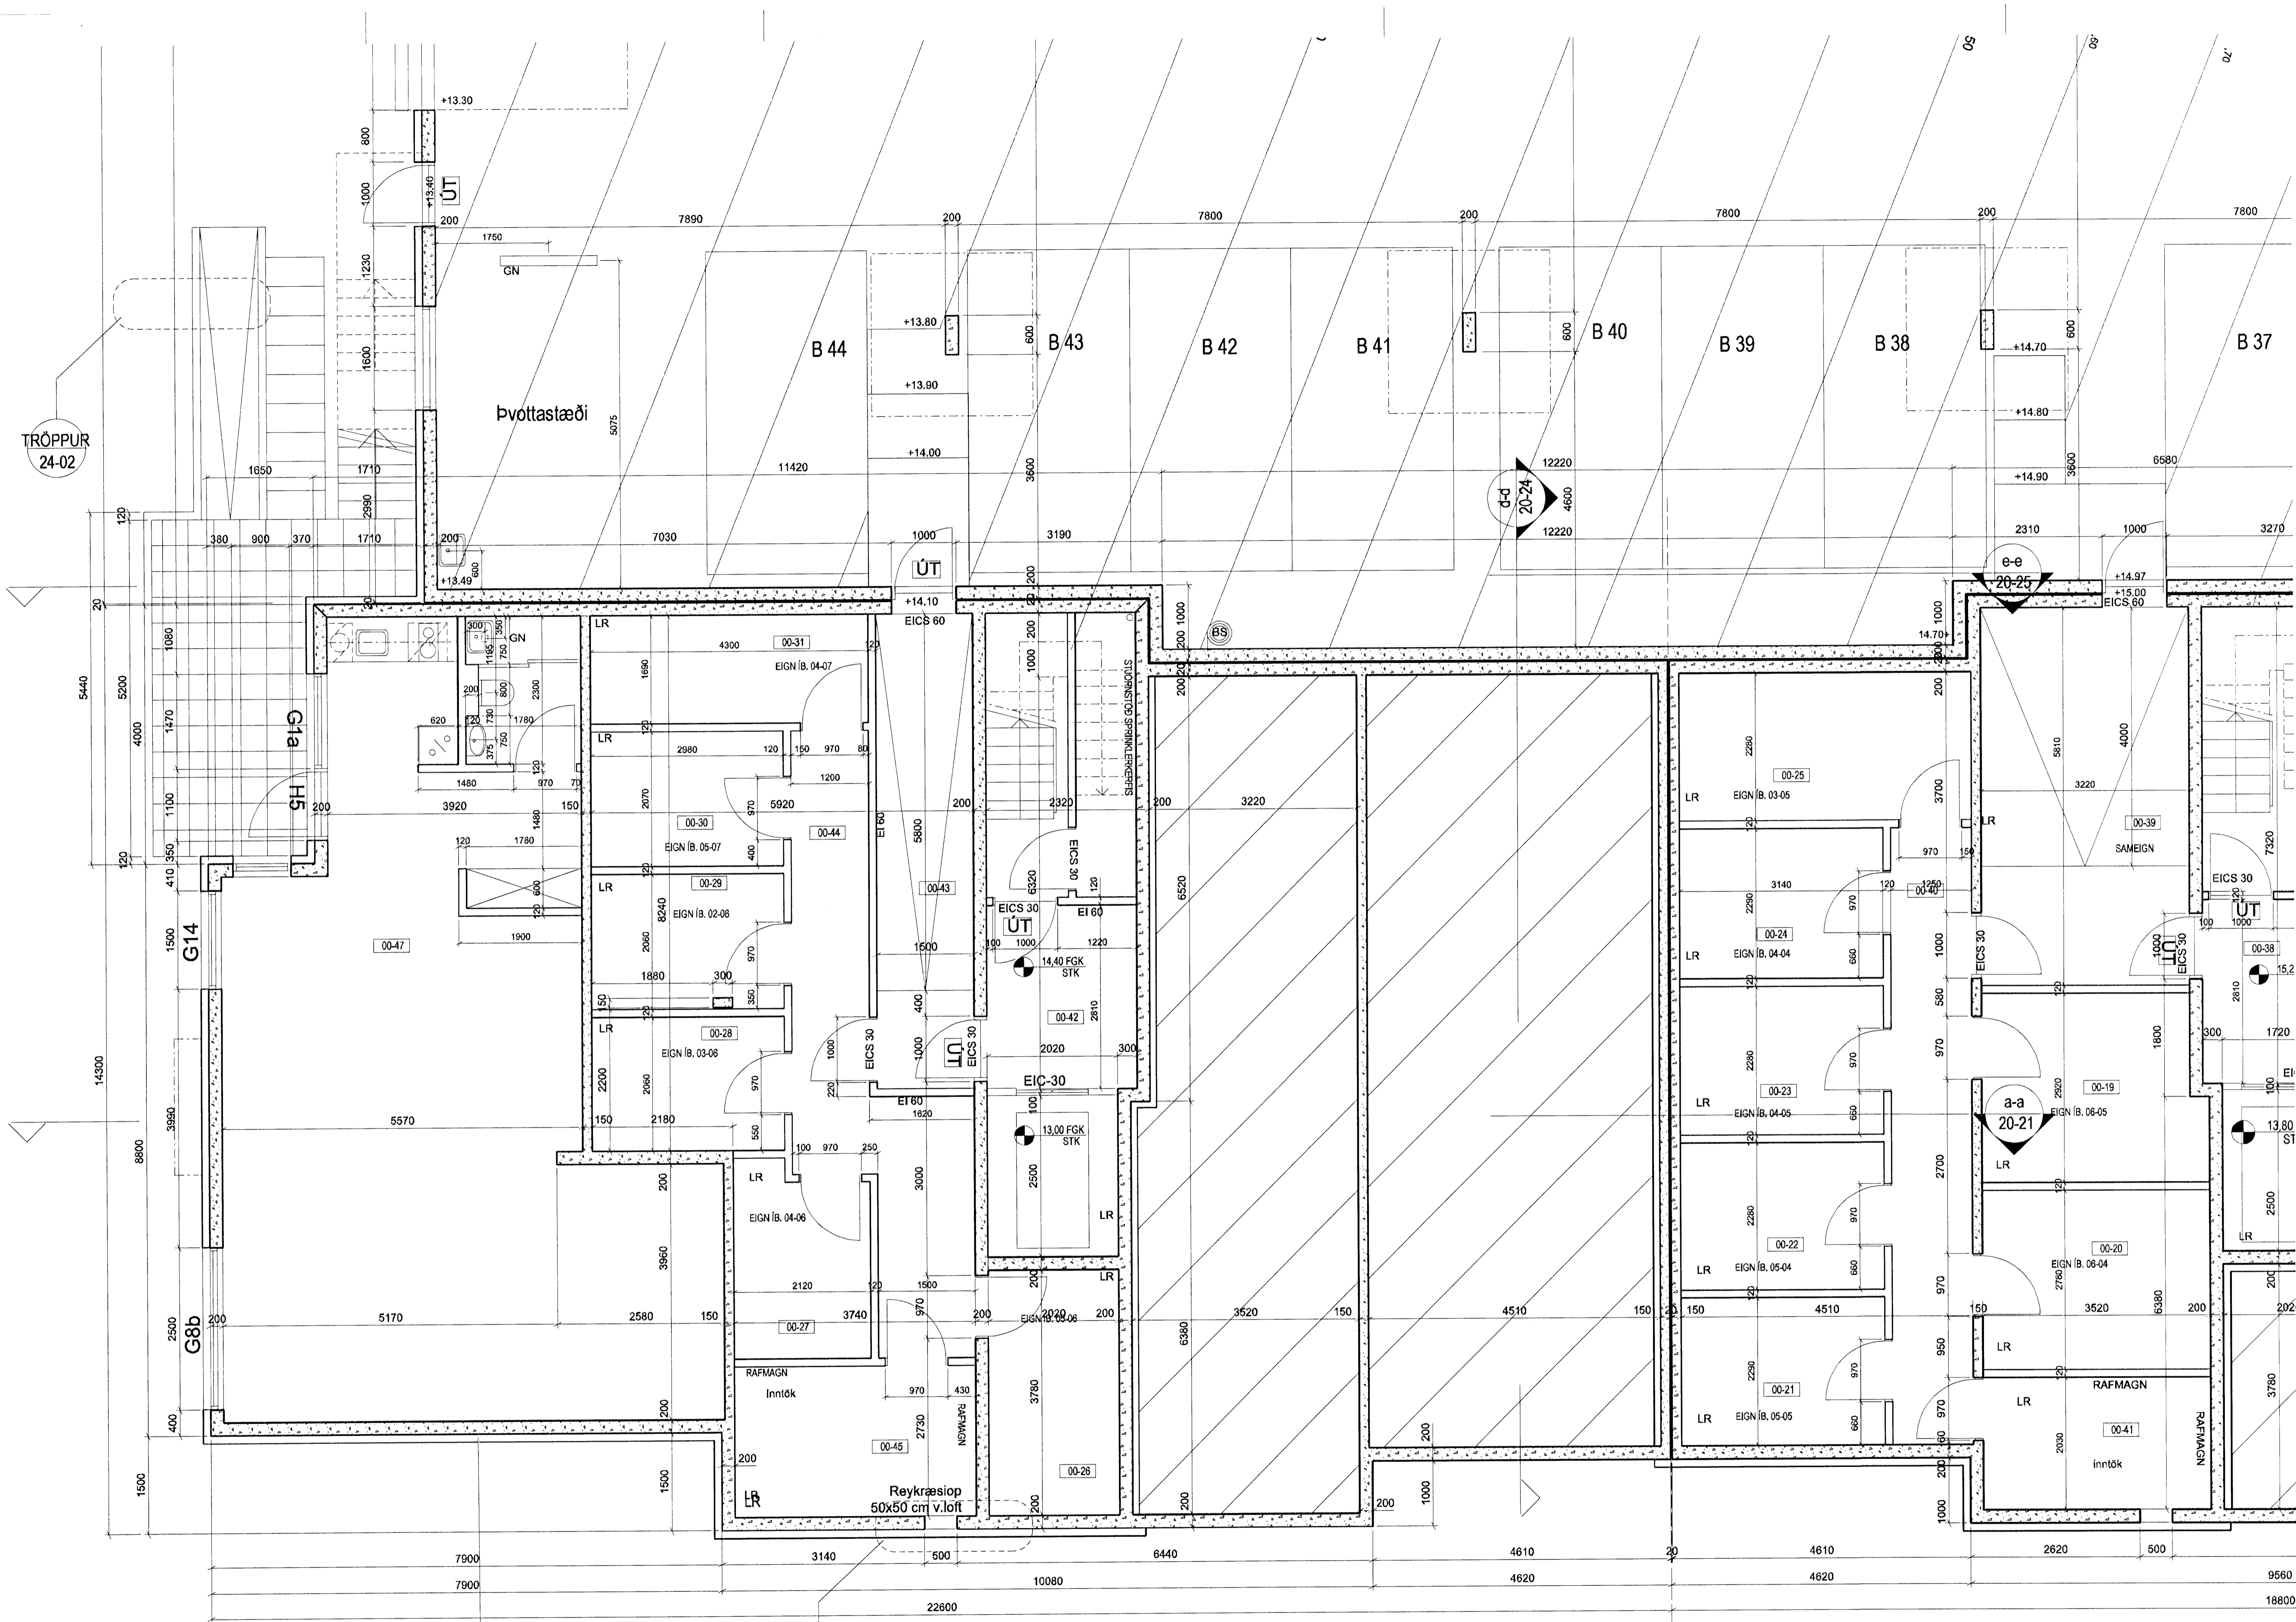

TRÖPPUR
24-02

Þvottastæði

REYKRÆSING
37-01

Reykraesing
50x50 cm v. loff

GRUNNMYND 1:50
kjallari neðri hluti

14.12.10

UTGÁFA	TEIKNAD	ÍSAMÞYKKT	Í DAGA
0687	20-02		

ASK Arkitektar
 Garagötu 9
 101 Reykjavík
 Sími 515 0300
 Fax 515 0319
 www.ask.is

Antun aðalhönnuðir:
 Páll Gunnlaugsson arkitekti FAX: 210552-2199

SKIPALÓN 10-14
 VERKTEIKNINGAR

VERKFERNI	MÖK. Í AT
HEITI TEIKNINGAR	1:50
Grunnmynd kjallara	ASK
Efri hluti	
DAGI	15.11.2007
VERK NÚM.	UTGÁFA

