
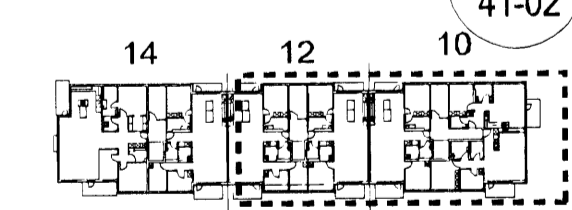


Byggingarmáttun  
14 FEB 2008  
VBS

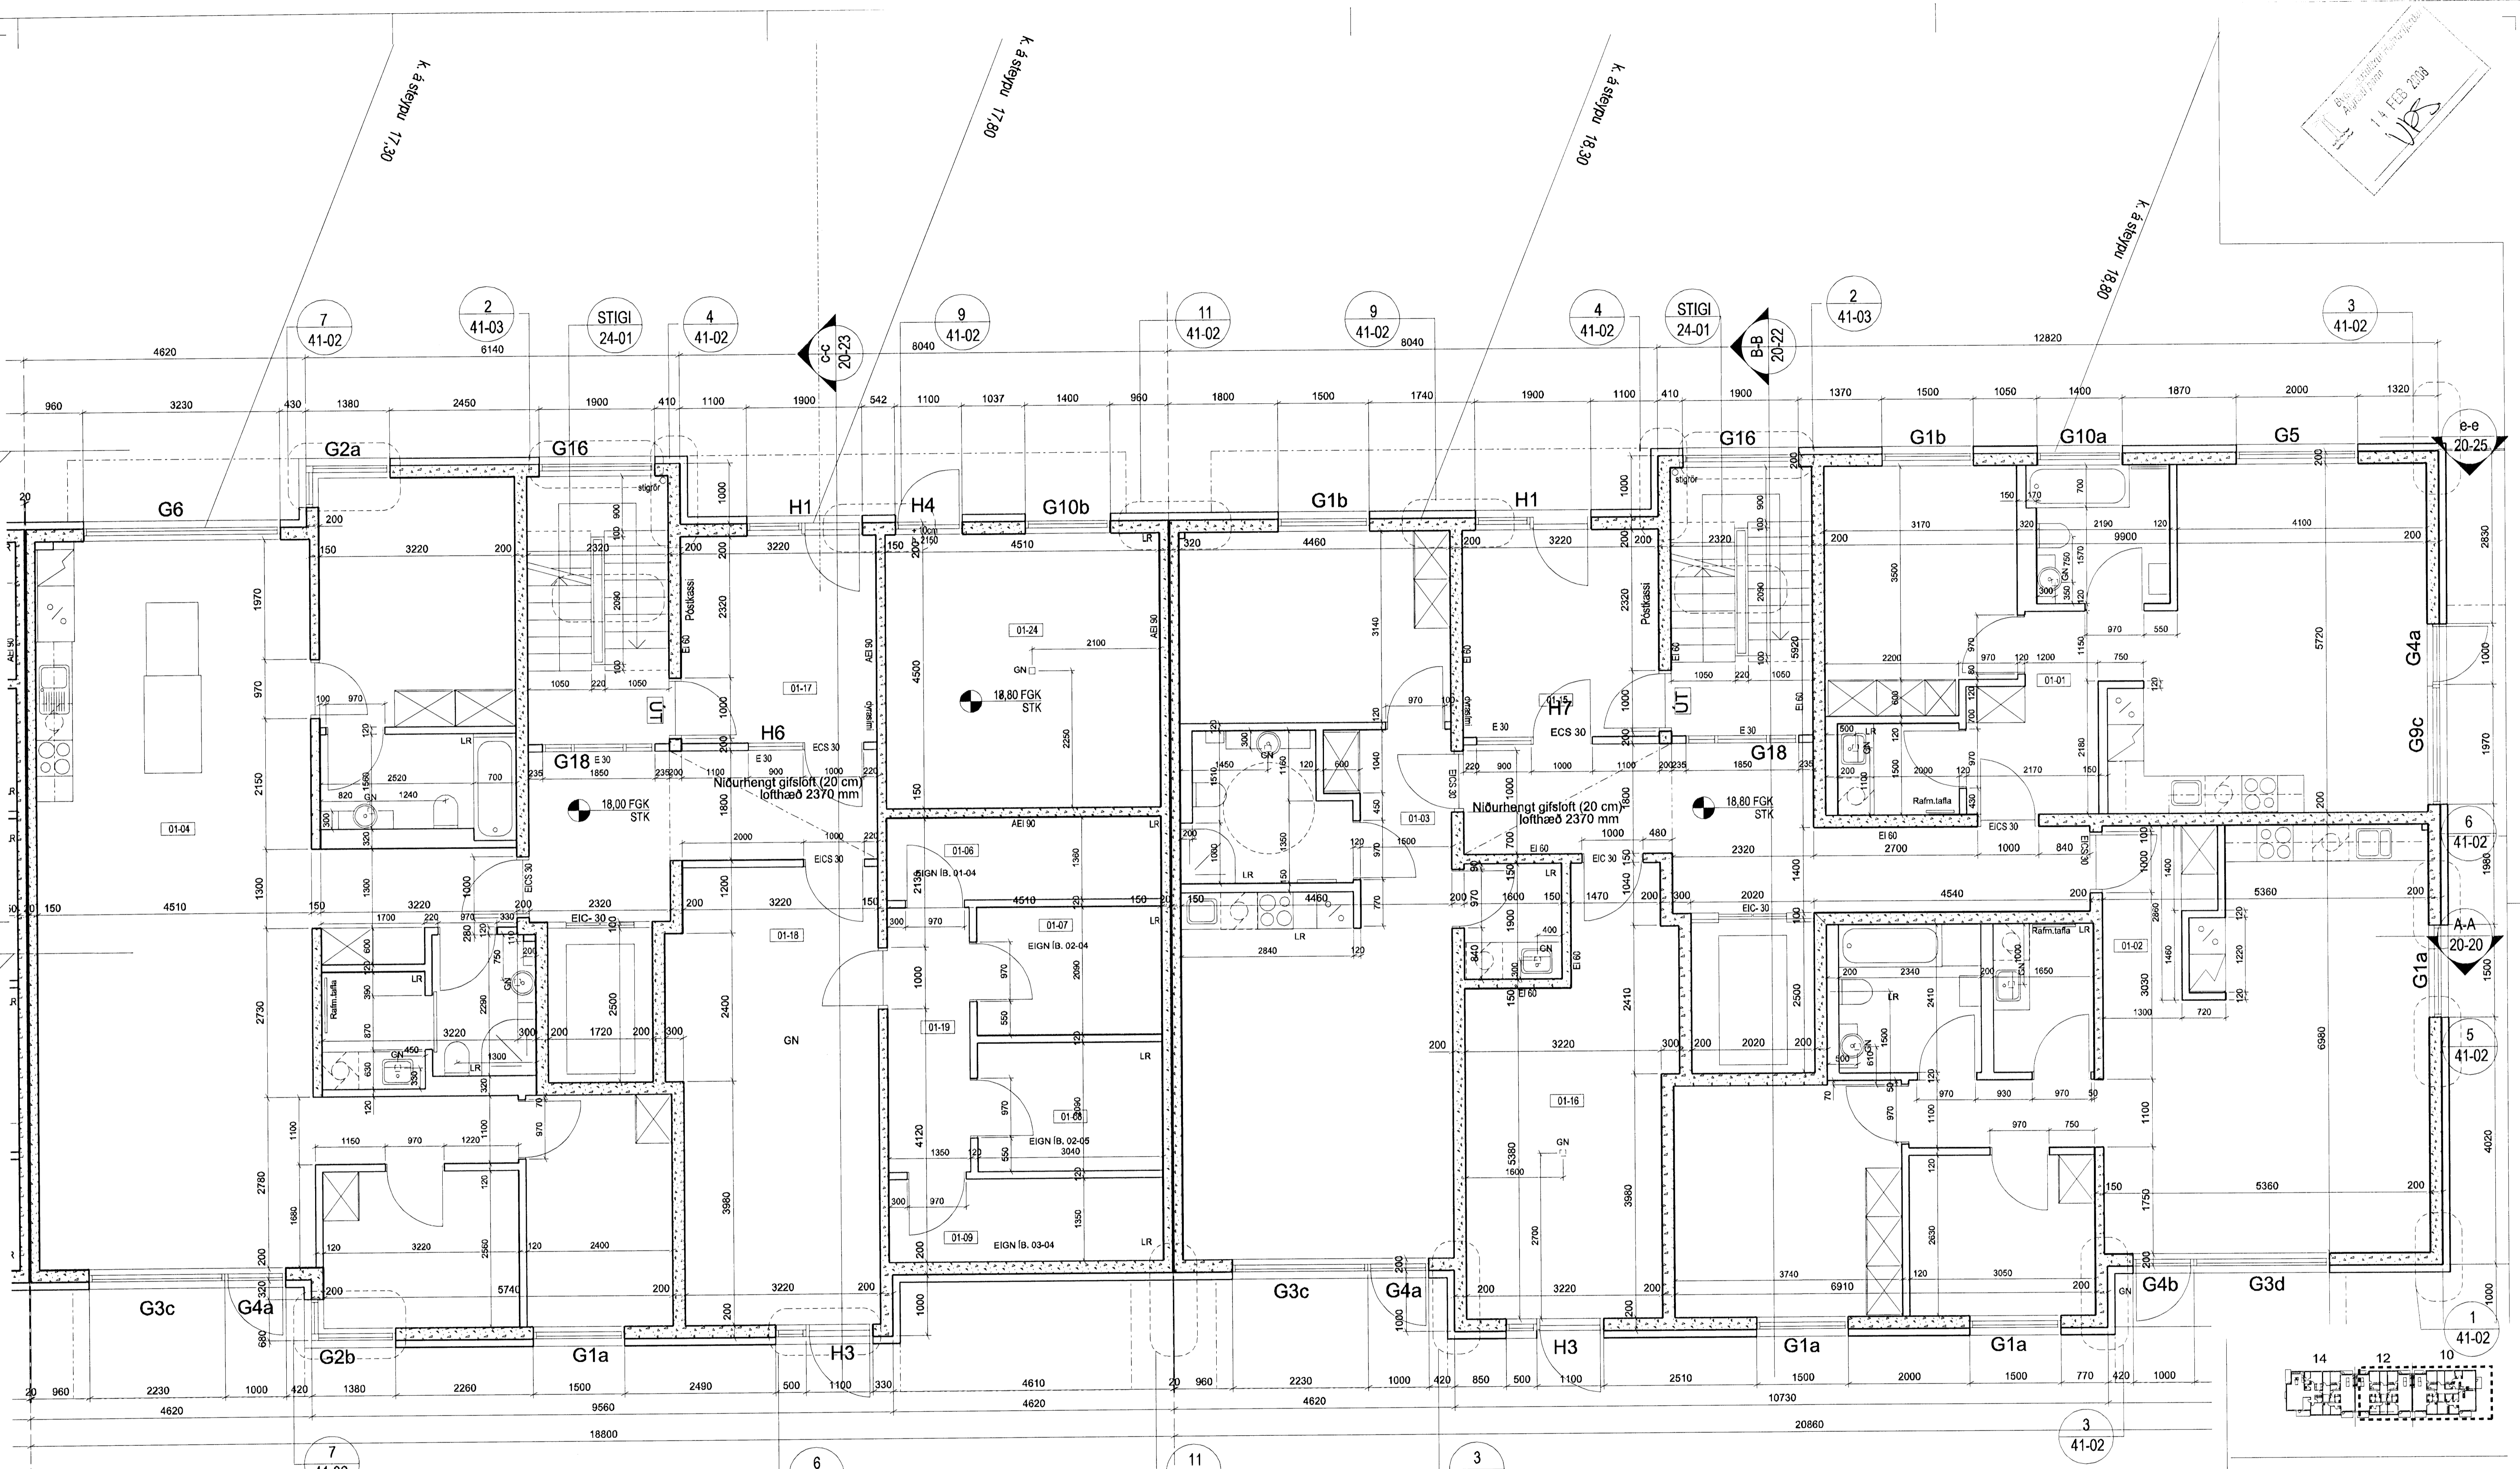

ÚTGÁFA TERNAD SAMÞYKKT DAGS  
BREYTINGAR

ASK Arkitektar  
Garagötu 9  
101 Reykjavík  
Sími 515 0300  
Fíx 515 0319  
www.ask.is

Árftun aðalhönnuð  
Páll Gunnlaugsson arkitekt F.A.L. V. 210552-2199

SKIPALÓN 10-14  
VERKTEIKNINGAR  
Grunnmynd 1. hæðar  
Efri hluti

MOX. I A1  
1:50  
TERNAD  
ASK  
DAGS  
15.11.2007  
ÚTGÁFA

VERK NÚM.  
0687

HEIMER TERNINGAR  
20-10

GRUNNMYND 1:100  
1. hæð